

THIS MAP IS FOR ASSESSMENT PURPOSES ONLY.  
IT IS NOT VALID FOR LEGAL DESCRIPTION OR CONVEYANCE.

THE ORIGINAL HORIZONTAL DATUM WAS THE NEW HAMPSHIRE STATE PLANE  
COORDINATE SYSTEM HAD 1927. PRIOR TO DIGITIZING, C.A.I. CONVERTED THE  
DATUM TO NAD 1983.

ORIGINAL PROPERTY MAPS WERE PREPARED BY C & UNDERWOOD ENGINEERS, INC.  
MAPS ARE REVISED AND REPRINTED BY CARTOGRAPHIC ASSOCIATES, INC.

DIGITIZED IN 1996 BY  
**CARTOGRAPHIC ASSOC. INC.**  
PROFESSIONAL CONSULTANTS

MUNICIPAL MAPPING - GIS - PROPERTY APPRAISAL  
11 PLEASANT STREET, P.O. BOX 267, LITTLETON, NEW HAMPSHIRE 03561  
(603)444-6788 - 1(800)322-4540 - FAX (603)444-1366

298 TAX MAP NUMBER  
AND SHEET LIMITS

2-1 APPROXIMATE CENTER OF  
1" = 100' PHOTO ENLARGEMENT  
PHOTOGRAPHY DATE: 4/7/98

LEGEND

1145400  
1170000

N.H. STATE PLANE  
COORDINATE SYSTEM  
NAD 1983


SCALE: 1" = 1500'

FEET 0 1500 3000 4500  
METERS 0 375 750 1125

REVISED TO April 1, 1998

PROPERTY MAPS

**HAMPTON**

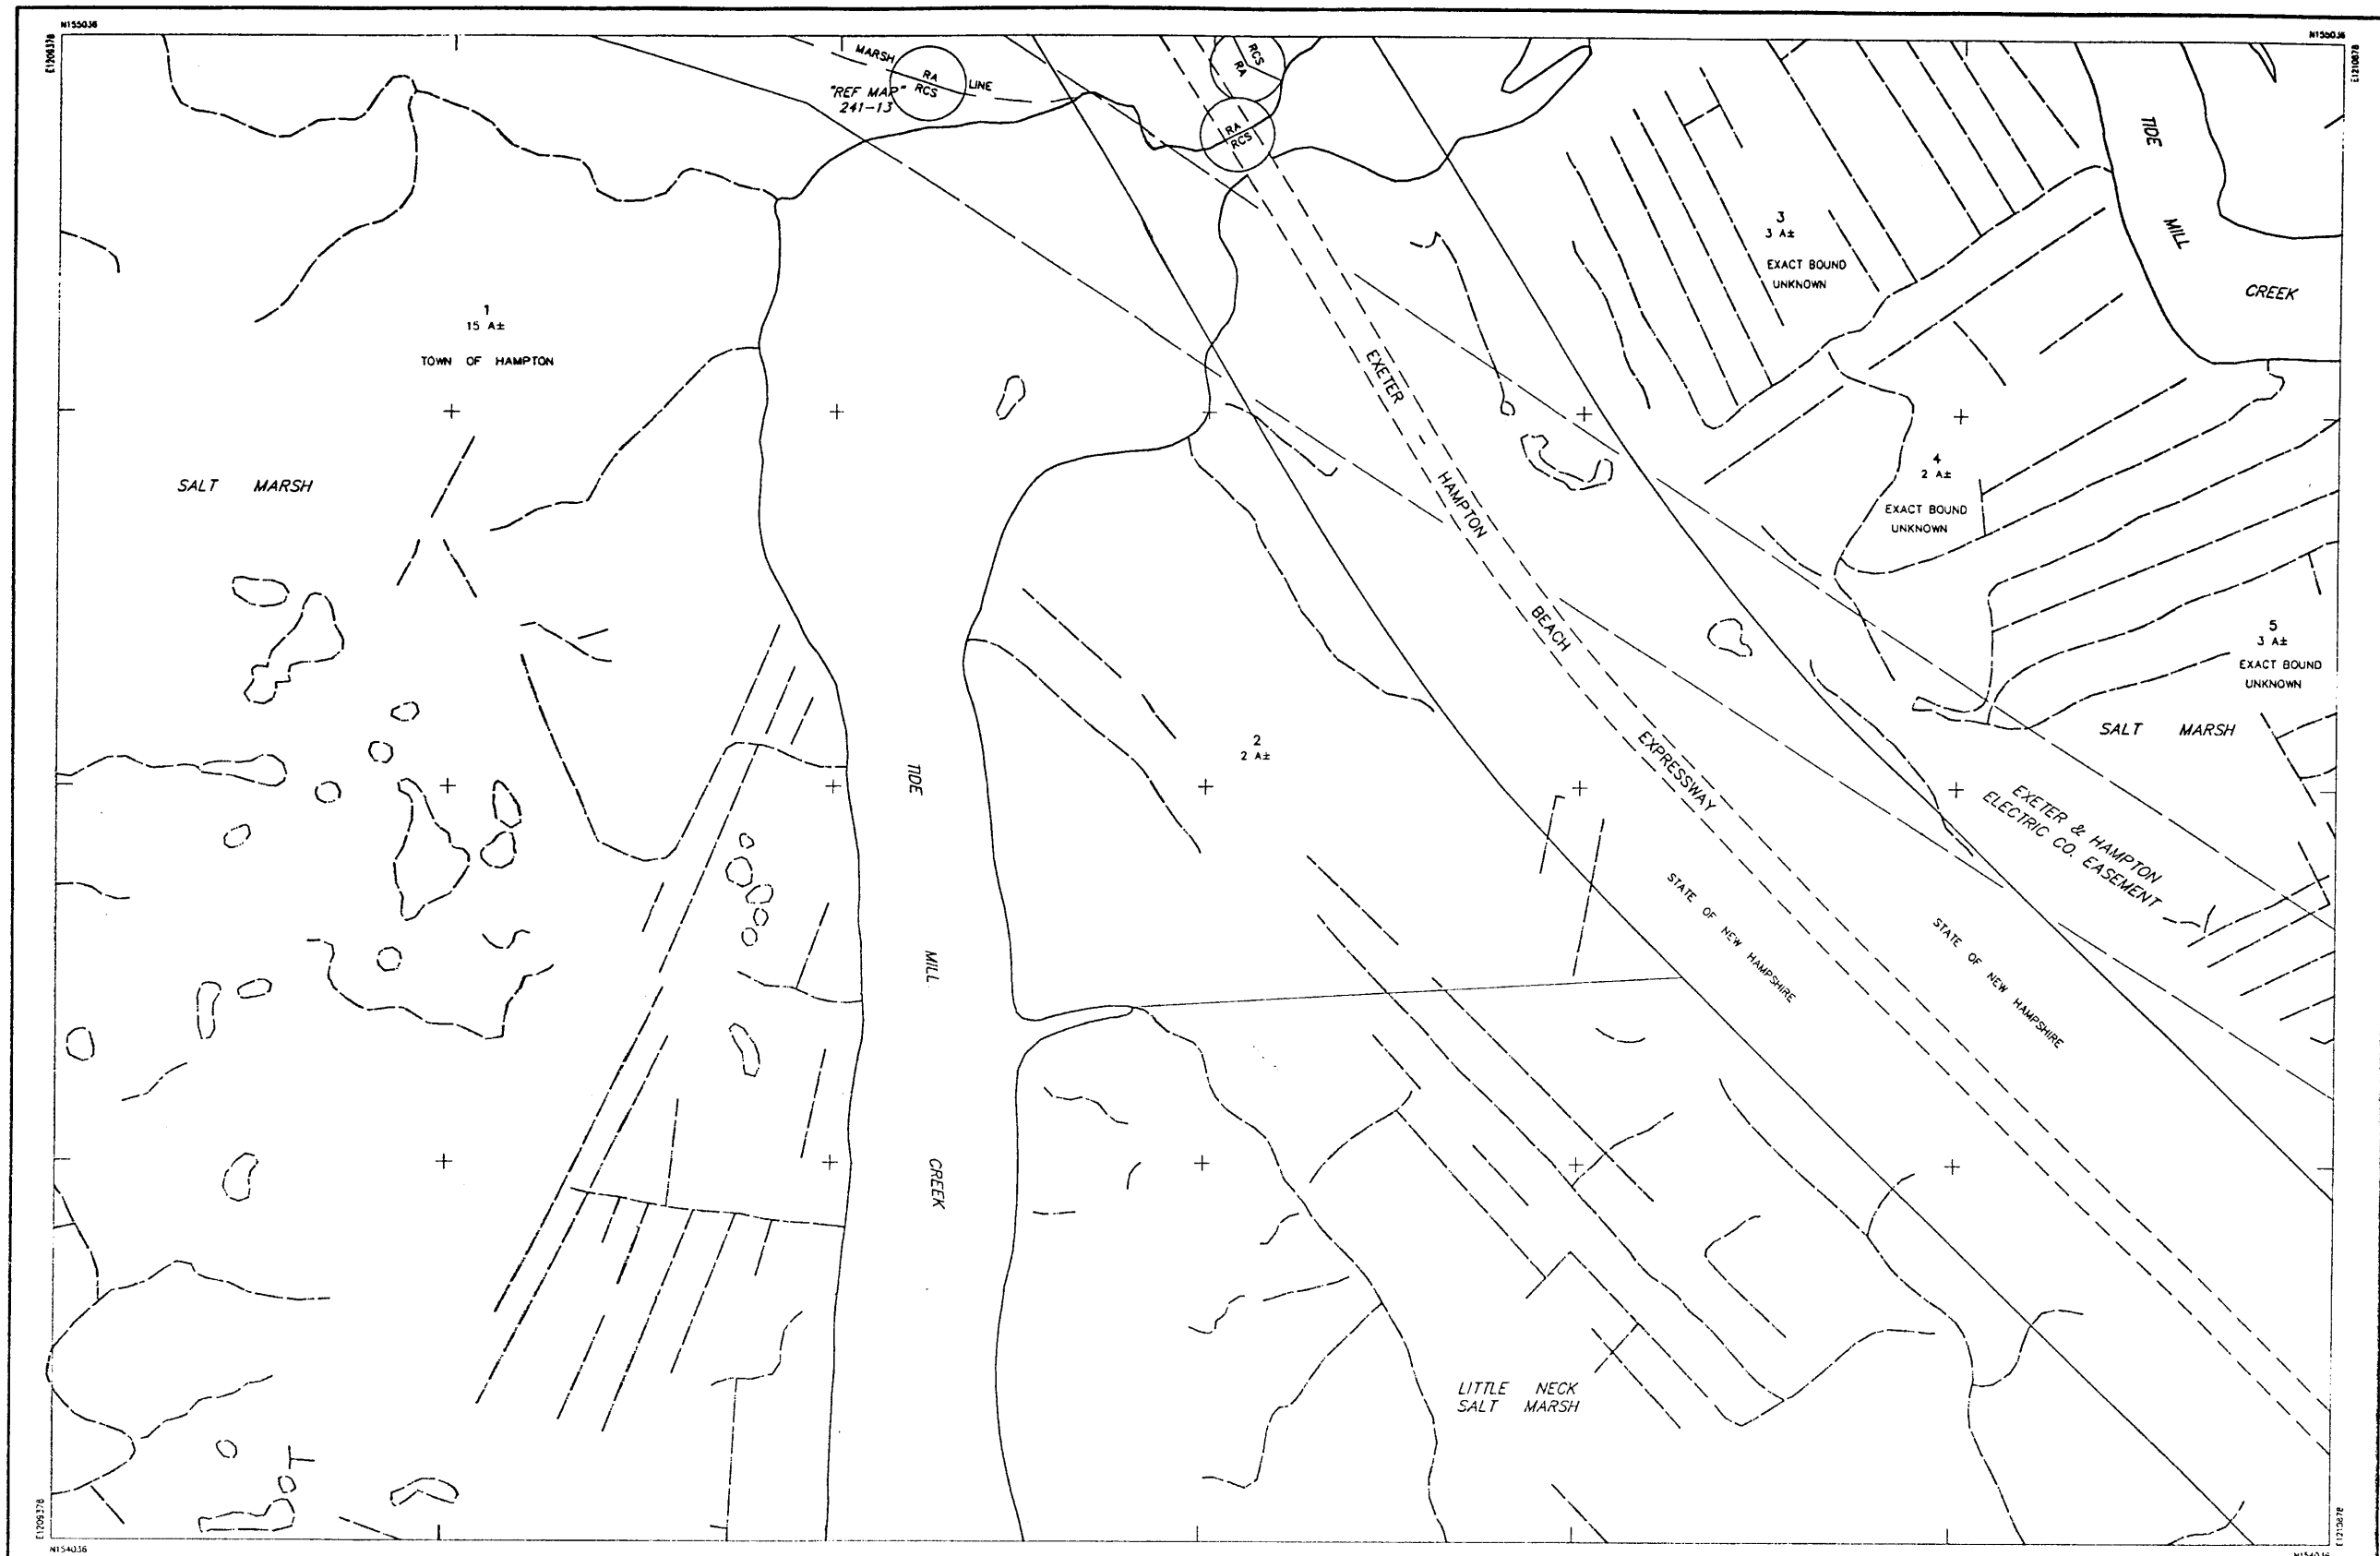

THIS MAP IS FOR ASSESSMENT PURPOSES ONLY.  
IT IS NOT VALID FOR LEGAL DESCRIPTION OR CONVEYANCE.

THE ORIGINAL HORIZONTAL DATUM WAS THE NEW HAMPSHIRE STATE PLANE  
COORDINATE SYSTEM NAD 1927. PRIOR TO DIGITIZING, C.A.I. CONVERTED THE  
DATUM TO NAD 1983.

ORIGINAL PROPERTY MAPS WERE PREPARED BY G & UNDERWOOD ENGINEERS, INC.  
MAPS ARE REVISED AND REPRINTED BY CARTOGRAPHIC ASSOCIATES, INC.

DIGITIZED IN 1996 BY  
**CARTOGRAPHIC ASSOC. INC.**  
PROFESSIONAL CONSULTANTS

MUNICIPAL MAPPING - GIS - PROPERTY APPRAISAL  
11 PLEASANT STREET, P.O. BOX 267, LITTLETON, NEW HAMPSHIRE 03561  
(603)444-6768 - 1(800)322-4540 - FAX (603)444-1368

AREA ..... 2.43 A. OR 2.43 A±  
DIMENSION ..... 100'  
MATCH REFERENCE ..... 7/8" - 2"  
RIGHT OF WAY ..... ---  
POOL ..... (P)  
WATER ..... (W)

#### LEGEND

BUILDING ..... (B)  
BUILDING NUMBER ..... 3/9  
COMMON OWNERSHIP ..... OR  
EASEMENT ..... ---  
WETLANDS ..... (W)

SCALE : 1" = 50'  
FEET 0 50 100 150  
METERS 0 12.5 25 37.5  
REVISED TO : April 1, 1999

PROPERTY MAPS  
**HAMPTON**  
NEW HAMPSHIRE

INDEX DIAGRAM  
240 241 242  
250 251 252  
261 262 263

MAP NO.  
**251**



THIS MAP IS FOR ASSESSMENT PURPOSES ONLY.  
IT IS NOT VALID FOR LEGAL DESCRIPTION OR CONVEYANCE.

THE ORIGINAL HORIZONTAL DATUM WAS THE NEW HAMPSHIRE STATE PLANE  
COORDINATE SYSTEM NAD 1927. PRIOR TO DIGITIZING, C.A.I. CONVERTED THE  
DATUM TO NAD 1983.

ORIGINAL PROPERTY MAPS WERE PREPARED BY G & UNDERWOOD ENGINEERS, INC.  
MAPS ARE REVISED AND REPRINTED BY CARTOGRAPHIC ASSOCIATES, INC.

DIGITIZED IN 1996 BY  
**CARTOGRAPHIC ASSOC. INC.**  
PROFESSIONAL CONSULTANTS

MUNICIPAL MAPPING - GIS - PROPERTY APPRAISAL  
11 PLEASANT STREET, P.O. BOX 267, LITTLETON, NEW HAMPSHIRE 03561  
(603)444-6768 - (800)322-4540 - FAX (603)444-1366

AREA ..... 2.43 A OR 2.43 AL  
DIMENSION ..... 100'  
MATCH REFERENCE ..... "10-2"  
RIGHT OF WAY .....  
POOL .....  
WATER .....  
WETLANDS

#### LEGEND


BUILDING .....  
BUILDING NUMBER .....  
COMMON OWNERSHIP .....  
EASEMENT .....  
WETLANDS

SCALE : 1" = 50'  
FEET 0 50 100 150  
METERS 0 12.5 25 37.5  
REVISED TO : April 1, 1999

PROPERTY MAPS  
**HAMPTON**  
NEW HAMPSHIRE

INDEX DIAGRAM  
241 242 243  
251 252 253  
262 263 264

MAP NO.  
**252**

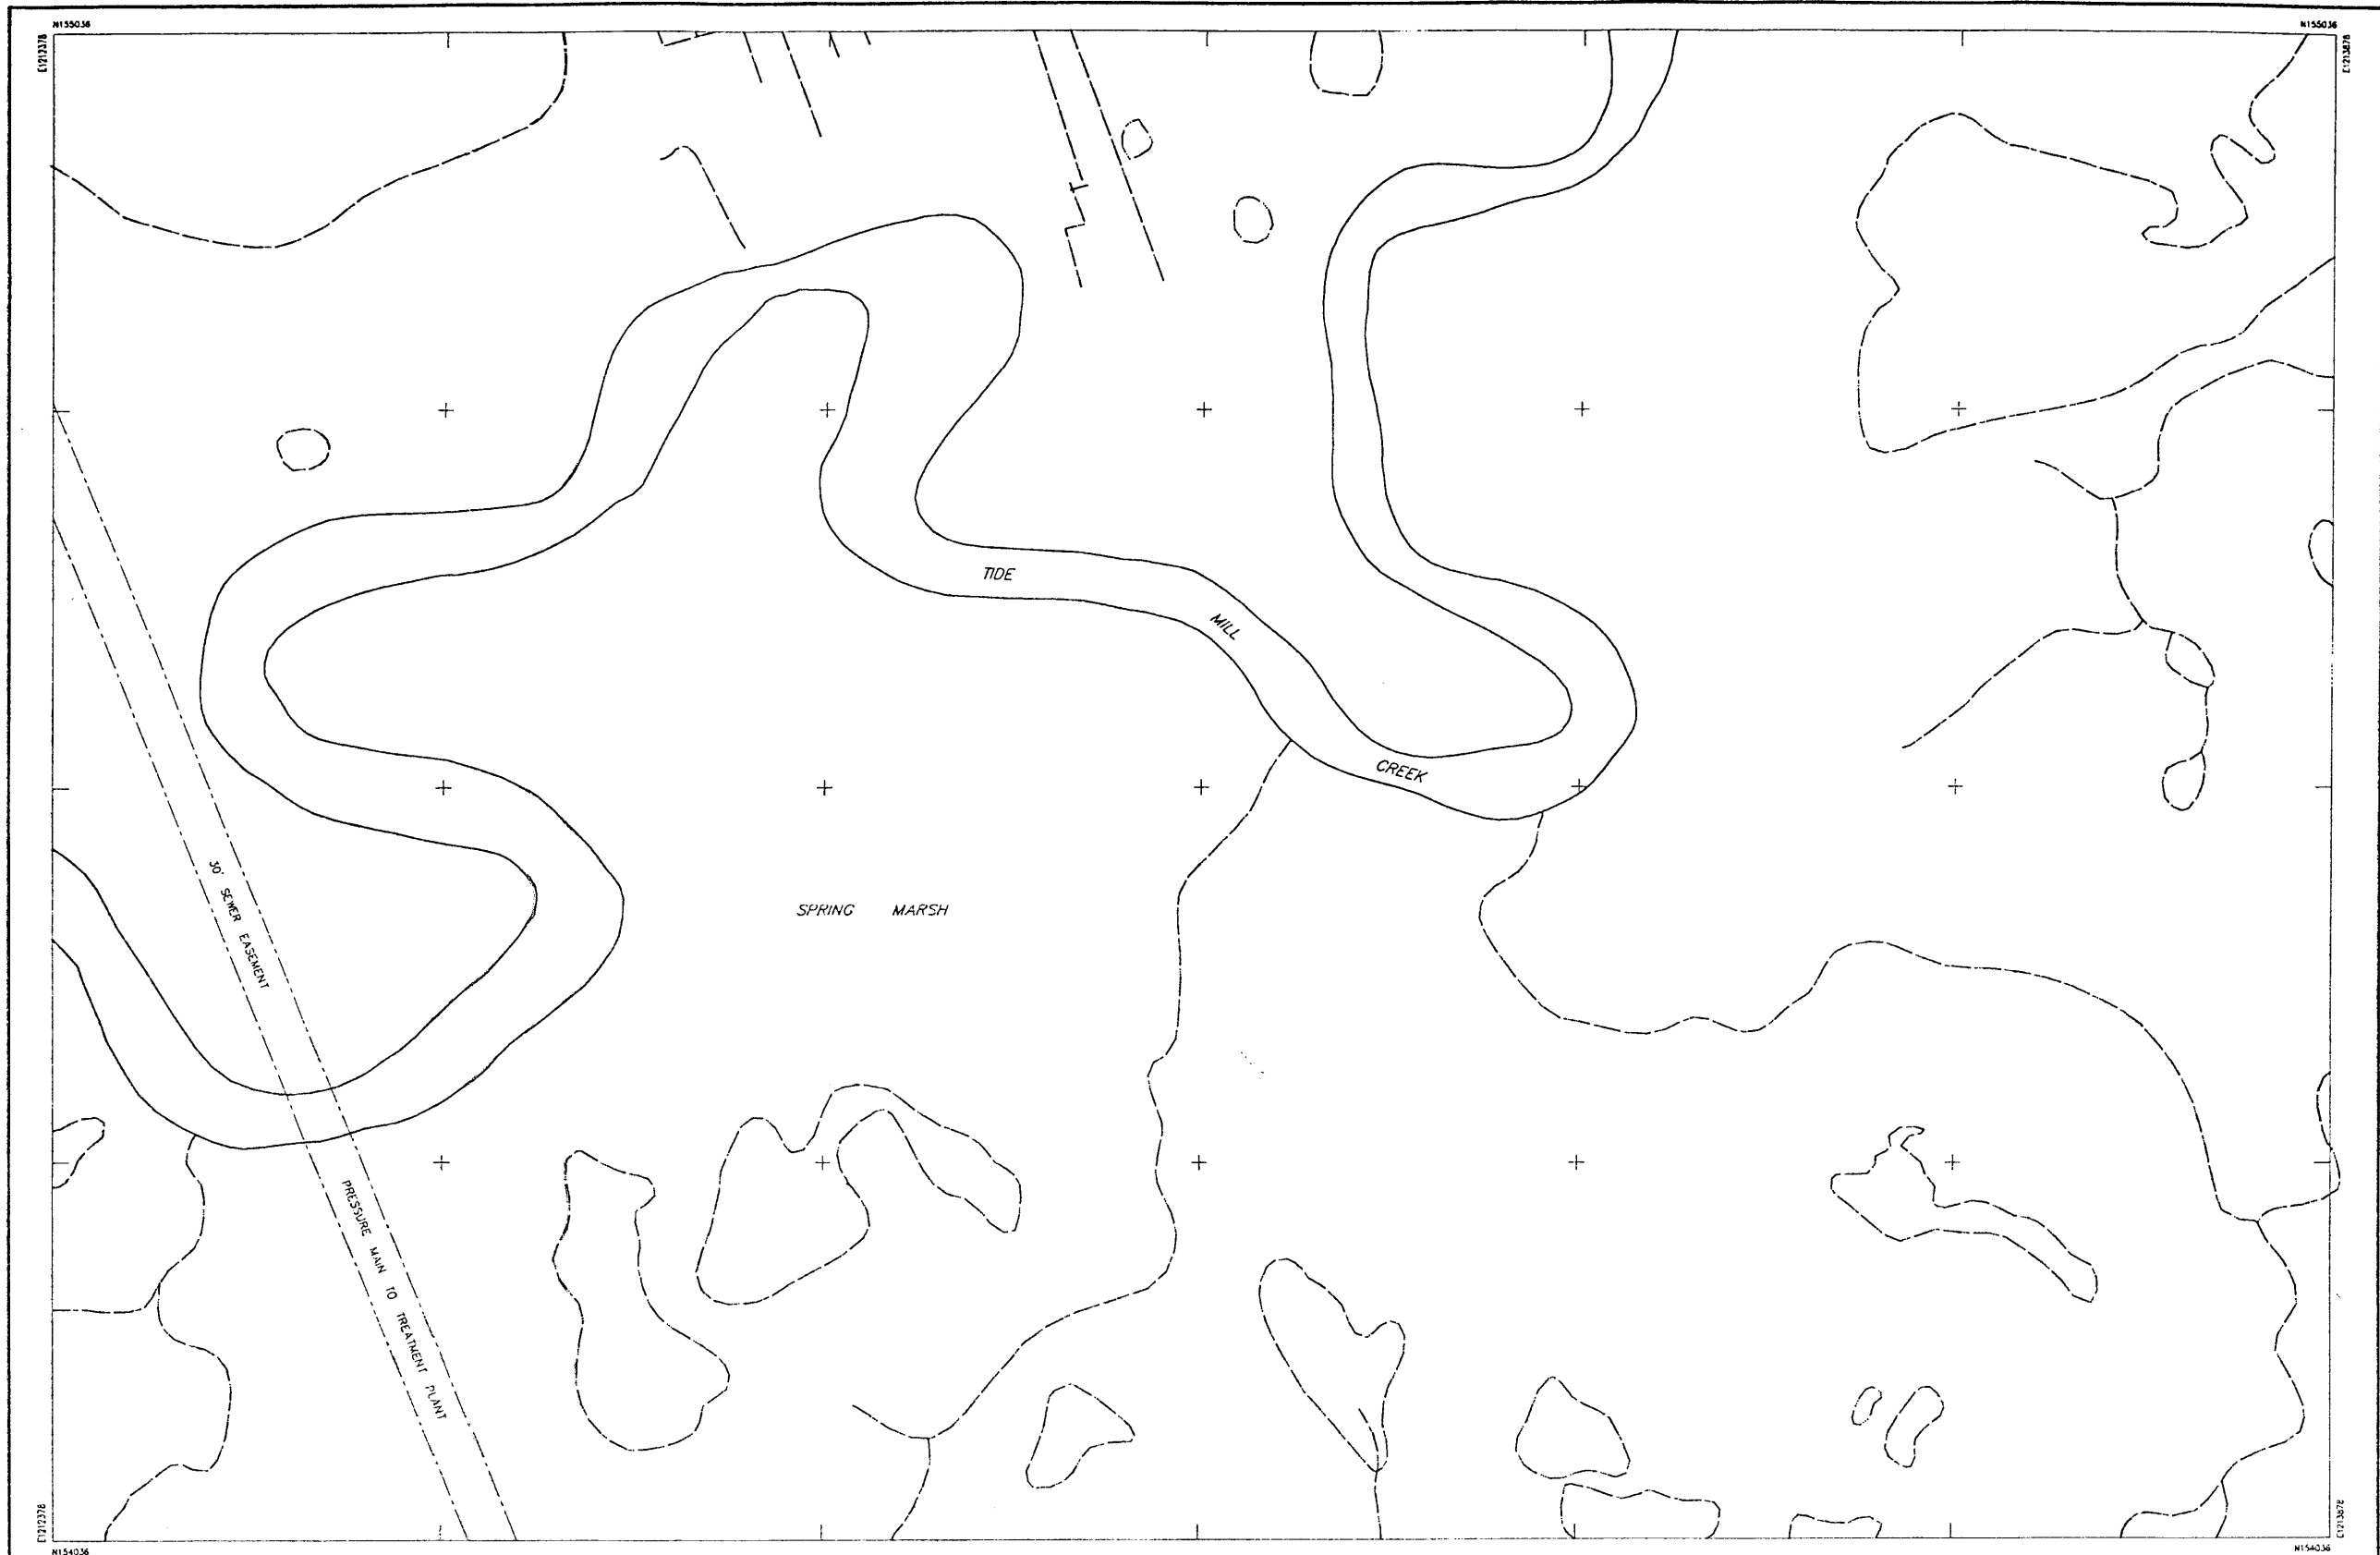

THIS MAP IS FOR ASSESSMENT PURPOSES ONLY.  
IT IS NOT VALID FOR LEGAL DESCRIPTION OR CONVEYANCE.

THE ORIGINAL HORIZONTAL DATUM WAS THE NEW HAMPSHIRE STATE PLANE  
COORDINATE SYSTEM NAD 1927. PRIOR TO DIGITIZING, C.A.J. CONVERTED THE  
DATUM TO NAD 1983.

ORIGINAL PROPERTY MAPS WERE PREPARED BY G & UNDERWOOD ENGINEERS, INC.  
MAPS ARE REVISED AND REPRINTED BY CARTOGRAPHIC ASSOCIATES, INC.

DIGITIZED IN 1996 BY  
**CARTOGRAPHIC ASSOC. INC.**

PROFESSIONAL CONSULTANTS

MUNICIPAL MAPPING - GIS - PROPERTY APPRAISAL  
11 PLEASANT STREET, P.O. BOX 267, LITTLETON, NEW HAMPSHIRE 03561  
(603)444-6798 - (800)322-4540 - FAX (603)444-1366

AREA ..... 2.43 A OR 2.43 AB  
DIMENSION ..... 100'  
WATCH REFERENCE ..... "75-2"  
RIGHT OF WAY .....  
POOL .....  
WATER ..... OR

LEGEND

BUILDING ..... 320  
BUILDING NUMBER ..... CH  
COMMON OWNERSHIP ..... CH  
EASEMENT .....  
WETLANDS ..... 120

SCALE: 1" = 50'

FEET 0 50 100 150  
METERS 0 12.5 25 37.5


REVISED TO: April 1, 1999

PROPERTY MAPS  
**HAMPTON**  
NEW HAMPSHIRE

INDEX DIAGRAM

242	243	244
252	253	254
263	264	265

MAP NO.  
**253**

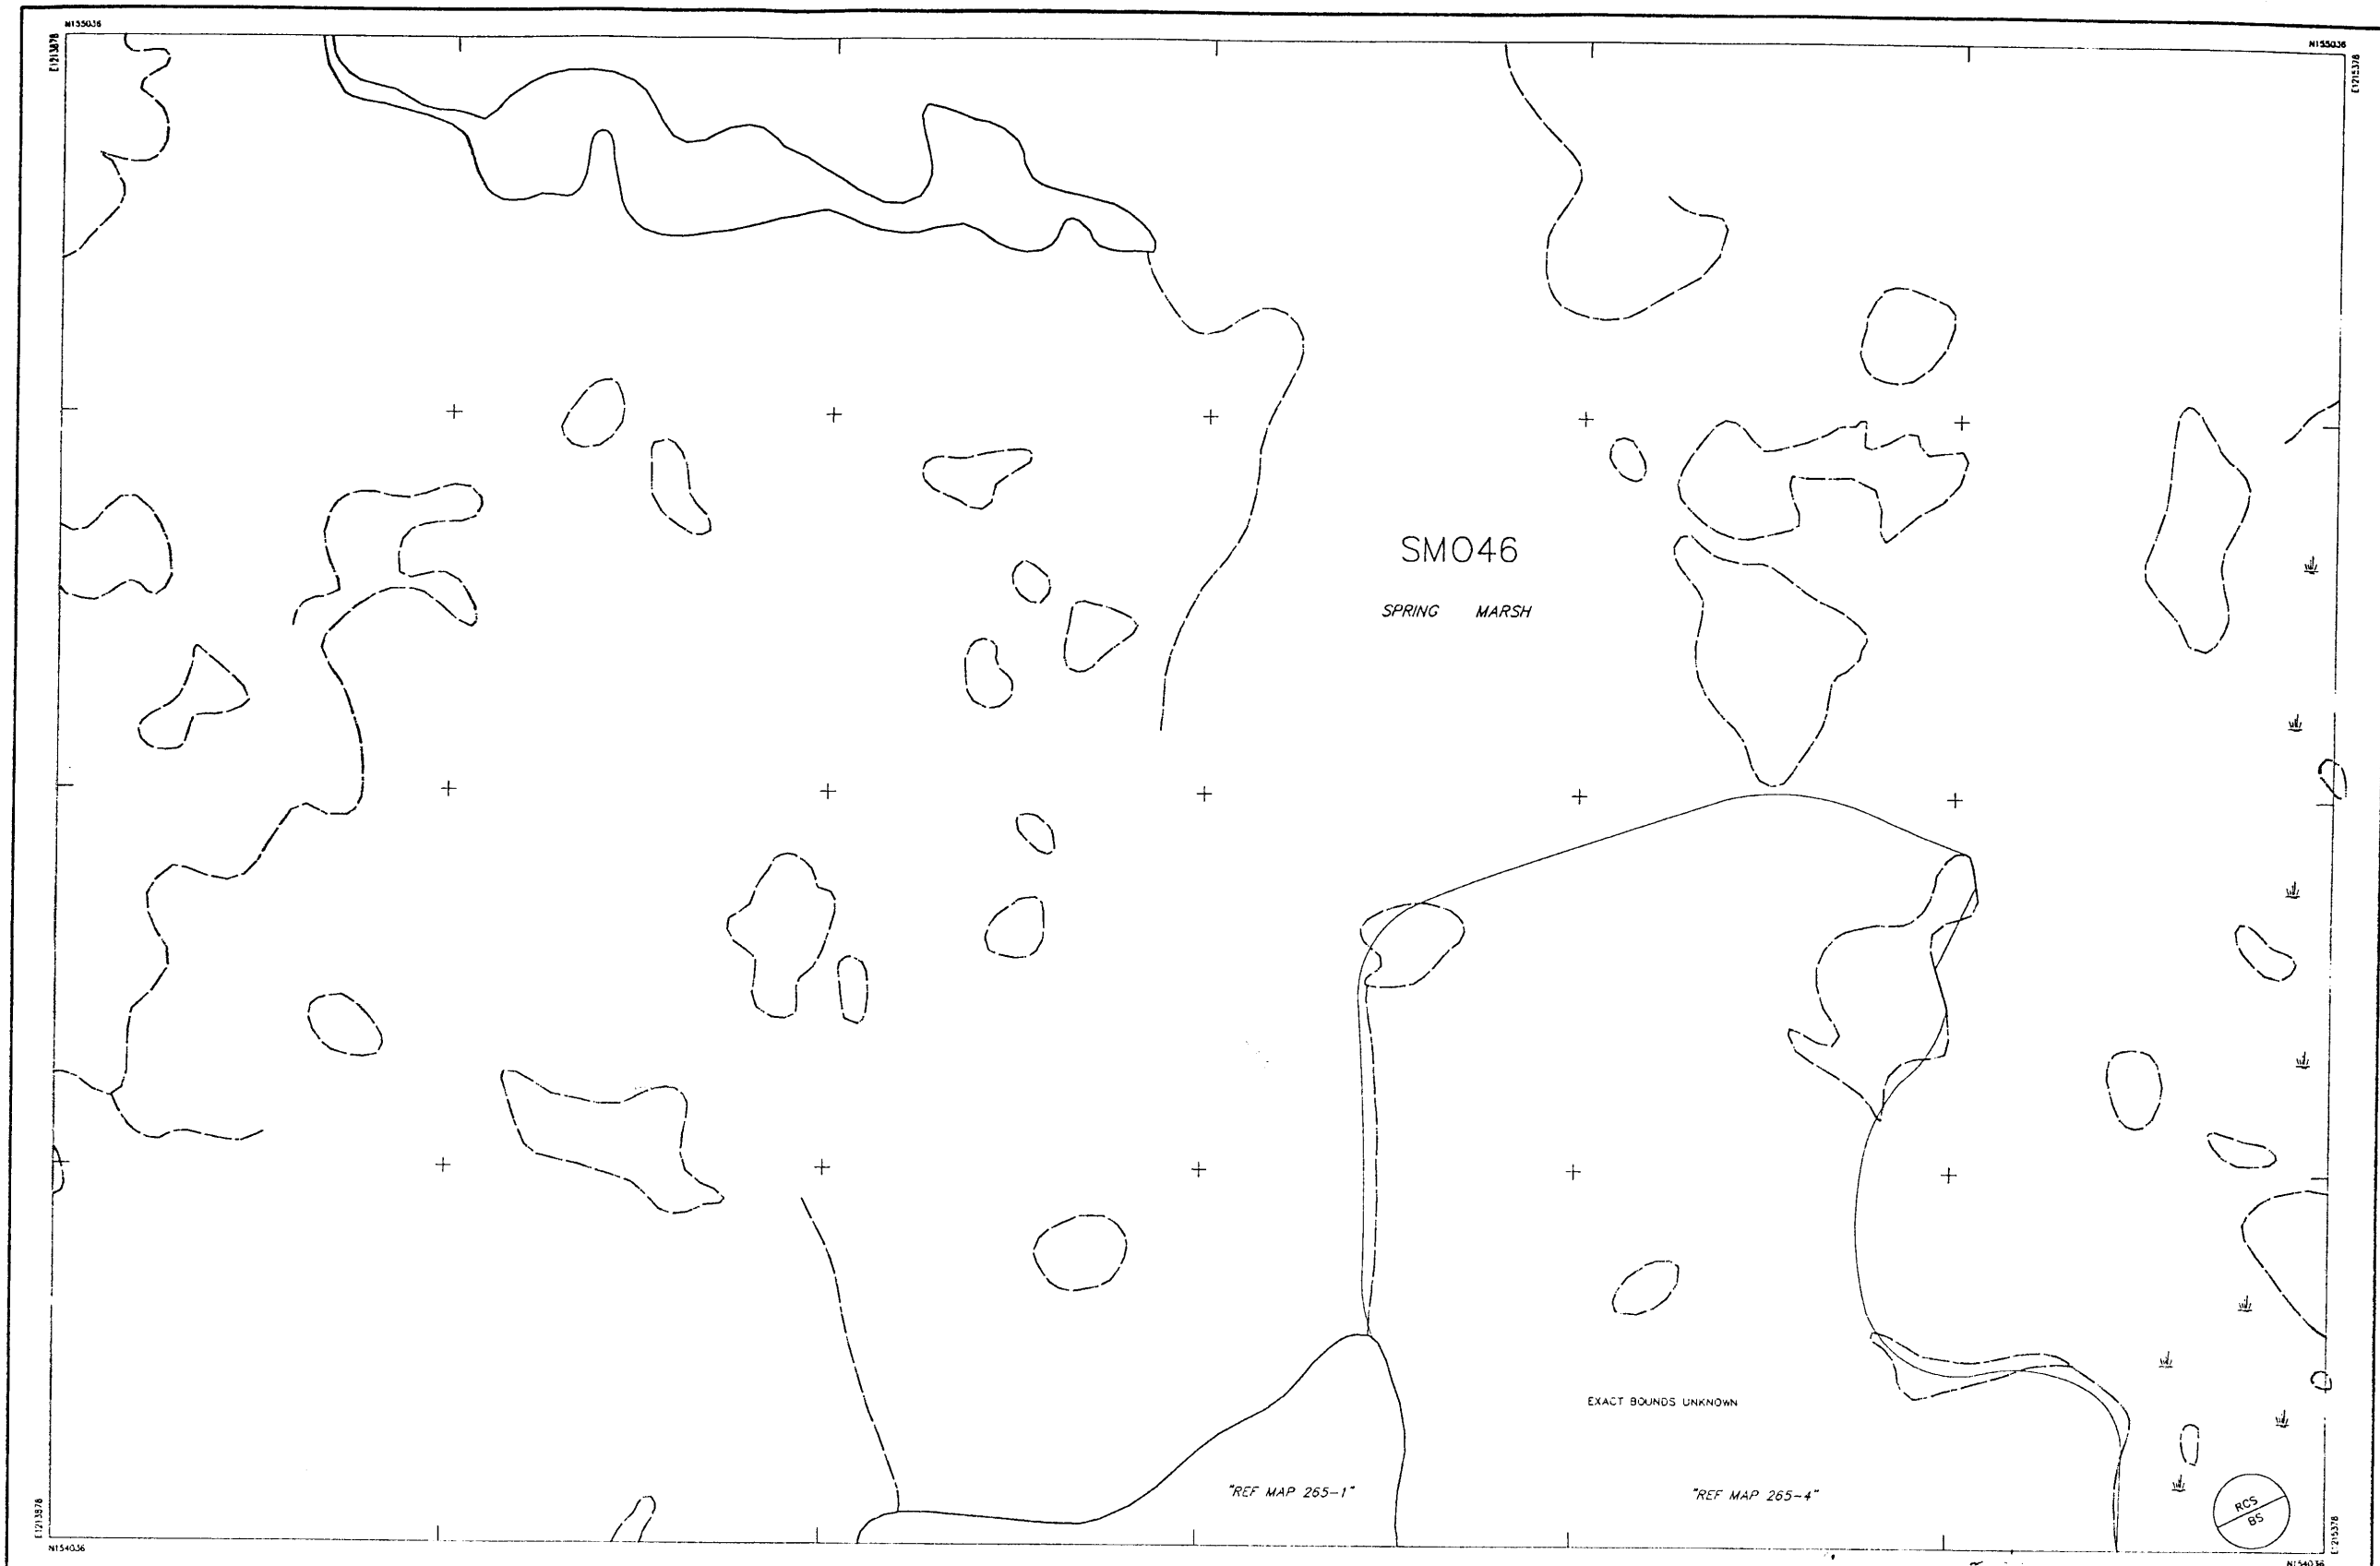

THIS MAP IS FOR ASSESSMENT PURPOSES ONLY.  
IT IS NOT VALID FOR LEGAL DESCRIPTION OR CONVEYANCE.

THE ORIGINAL HORIZONTAL DATUM WAS THE NEW HAMPSHIRE STATE PLANE  
COORDINATE SYSTEM HAD 1927. PRIOR TO DIGITIZING, C.A.I. CONVERTED THE  
DATUM TO NAD 1983.

ORIGINAL PROPERTY MAPS WERE PREPARED BY G & UNDERWOOD ENGINEERS, INC.  
MAPS ARE REVISED AND REPRINTED BY CARTOGRAPHIC ASSOCIATES, INC.

DIGITIZED IN 1996 BY  
**CARTOGRAPHIC ASSOC. INC.**  
PROFESSIONAL CONSULTANTS  
MUNICIPAL MAPPING - GIS - PROPERTY APPRAISAL  
11 PLEASANT STREET, P.O. BOX 267, LITTLETON, NEW HAMPSHIRE 03561  
(603)444-8788 - 1(800)322-4540 - FAX (603)444-1366

AREA ..... 2.43 A OR 2.43 AC  
DIMENSION ..... 100'  
MATCH REFERENCE ..... "1/8"-2"  
RIGHT OF WAY ..... - - - - -  
POOL ..... (P)  
WATER ..... ~~~~~ OR ~~~~~

LEGEND  
BUILDING ..... [house icon]  
BUILDING NUMBER ..... 320  
COMMON OWNERSHIP ..... OR  
EASEMENT ..... - - - - -  
WETLANDS ..... [wavy line icon]

SCALE : 1" = 50'  
FEET 0 50 100 150  
METERS 0 12.5 25 37.5  
REVISED TO : April 1, 1993

PROPERTY MAPS  
**HAMPTON**  
NEW HAMPSHIRE

INDEX DIAGRAM  
243 244 245  
253 255  
254 265 268

MAP NO.  
**254**



THIS MAP IS FOR ASSESSMENT PURPOSES ONLY.

THE ORIGINAL HORIZONTAL DATUM WAS THE NEW HAMPSHIRE STATE PLANE  
DATUM TO NAD 1983.

ORIGINAL PROPERTY MAPS WERE PREPARED BY G & UNDERWOOD ENGINEERS, INC.  
MAPS ARE REVISED AND REPRINTED BY CARTOGRAPHIC ASSOCIATES, INC.

DIGITIZED IN 1996 BY  
**CARTOGRAPHIC ASSOC. INC.**  
PROFESSIONAL CONSULTANTS

MUNICIPAL MAPPING - GIS - PROPERTY APPRAISAL  
11 PLEASANT STREET, P.O. BOX 287, LITTLETON, NEW HAMPSHIRE 03561  
(603)444-8788 - 1(800)322-4540 - FAX (603)444-1368

AREA ..... 2.43 A OR 2.43 AB  
DIMENSION ..... 100'  
MATCH REFERENCE ..... 76-2"  
RIGHT OF WAY ..... 52'  
POOL ..... 0  
WATER ..... OR

#### LEGEND

BUILDING ..... 320  
BUILDING NUMBER ..... OR  
COMMON OWNERSHIP ..... OR  
EASEMENT ..... OR  
WETLANDS ..... OR


SCALE : 1" = 50'  
FEET 0 50 100 150  
METERS 0 12.5 25 37.5

REVISED TO : April 1, 1998

PROPERTY MAPS  
**HAMPTON**  
NEW HAMPSHIRE

INDEX DIAGRAM  
244 245  
254 256  
265 266 267

MAP NO.  
**255**

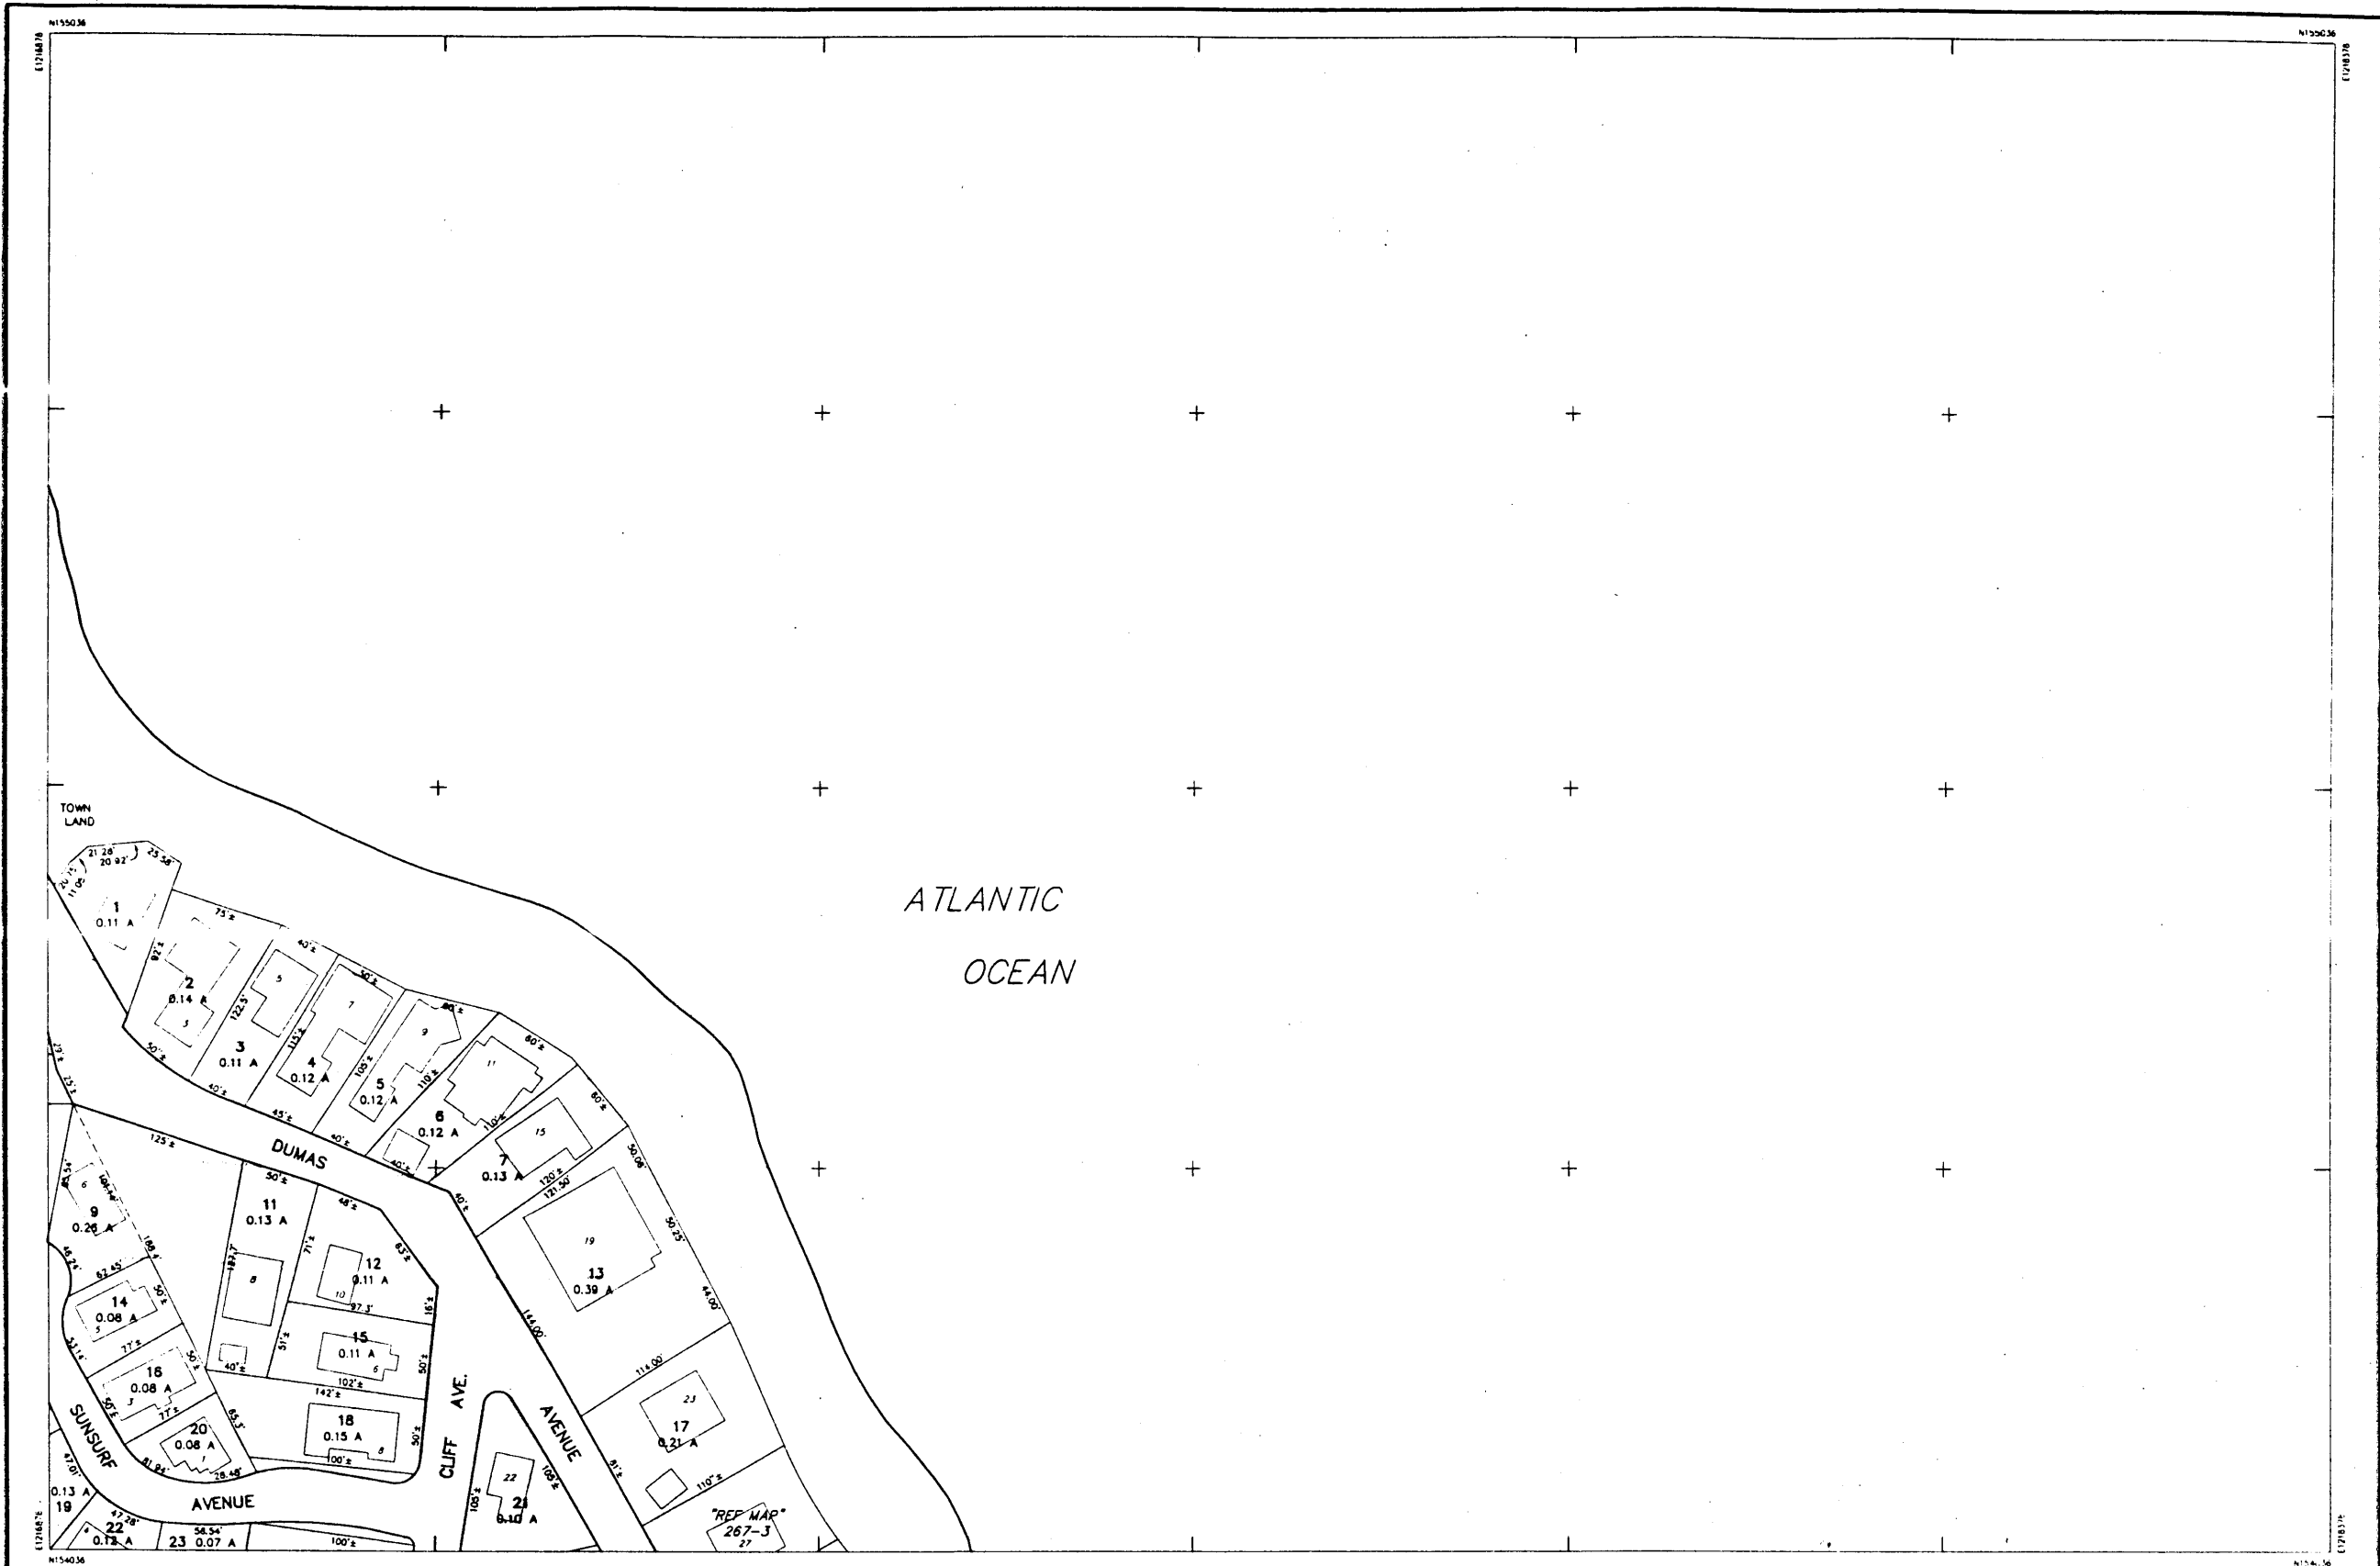

THIS MAP IS FOR ASSESSMENT PURPOSES ONLY.  
IT IS NOT VALID FOR LEGAL DESCRIPTION OR CONVEYANCE.

THE ORIGINAL HORIZONTAL DATUM WAS THE NEW HAMPSHIRE STATE PLANE  
COORDINATE SYSTEM HAD 1927. PRIOR TO DIGITIZING, C.A.I. CONVERTED THE  
DATUM TO NAD 1983.

ORIGINAL PROPERTY MAPS WERE PREPARED BY G & UNDERWOOD ENGINEERS, INC.  
MAPS ARE REVISED AND REPRINTED BY CARTOGRAPHIC ASSOCIATES, INC.

DIGITIZED IN 1996 BY  
**CARTOGRAPHIC ASSOC. INC.**  
PROFESSIONAL CONSULTANTS

MUNICIPAL MAPPING - GIS - PROPERTY APPRAISAL  
11 PLEASANT STREET, P.O. BOX 287, LITTLETON, NEW HAMPSHIRE 03581  
(603)444-8788 - (800)322-4540 - FAX (603)444-1366

AREA ..... 2.43 A OR 2.43 A±  
DIMENSION ..... 100'  
MATCH REFERENCE ..... 7/8"±  
RIGHT OF WAY .....  
POOL .....  
WATER .....  
LEGEND

BUILDING .....  
BUILDING NUMBER .....  
COMMON OWNERSHIP .....  
EASEMENT .....  
WETLANDS .....

SCALE : 1" = 50'

FEET 0 50 100 150  
METERS 0 12.5 25 37.5


REVISED TO : April 1, 1998

PROPERTY MAPS  
**HAMPTON**  
NEW HAMPSHIRE

INDEX DIAGRAM

245  
255  
266/267

MAP NO.  
**256**

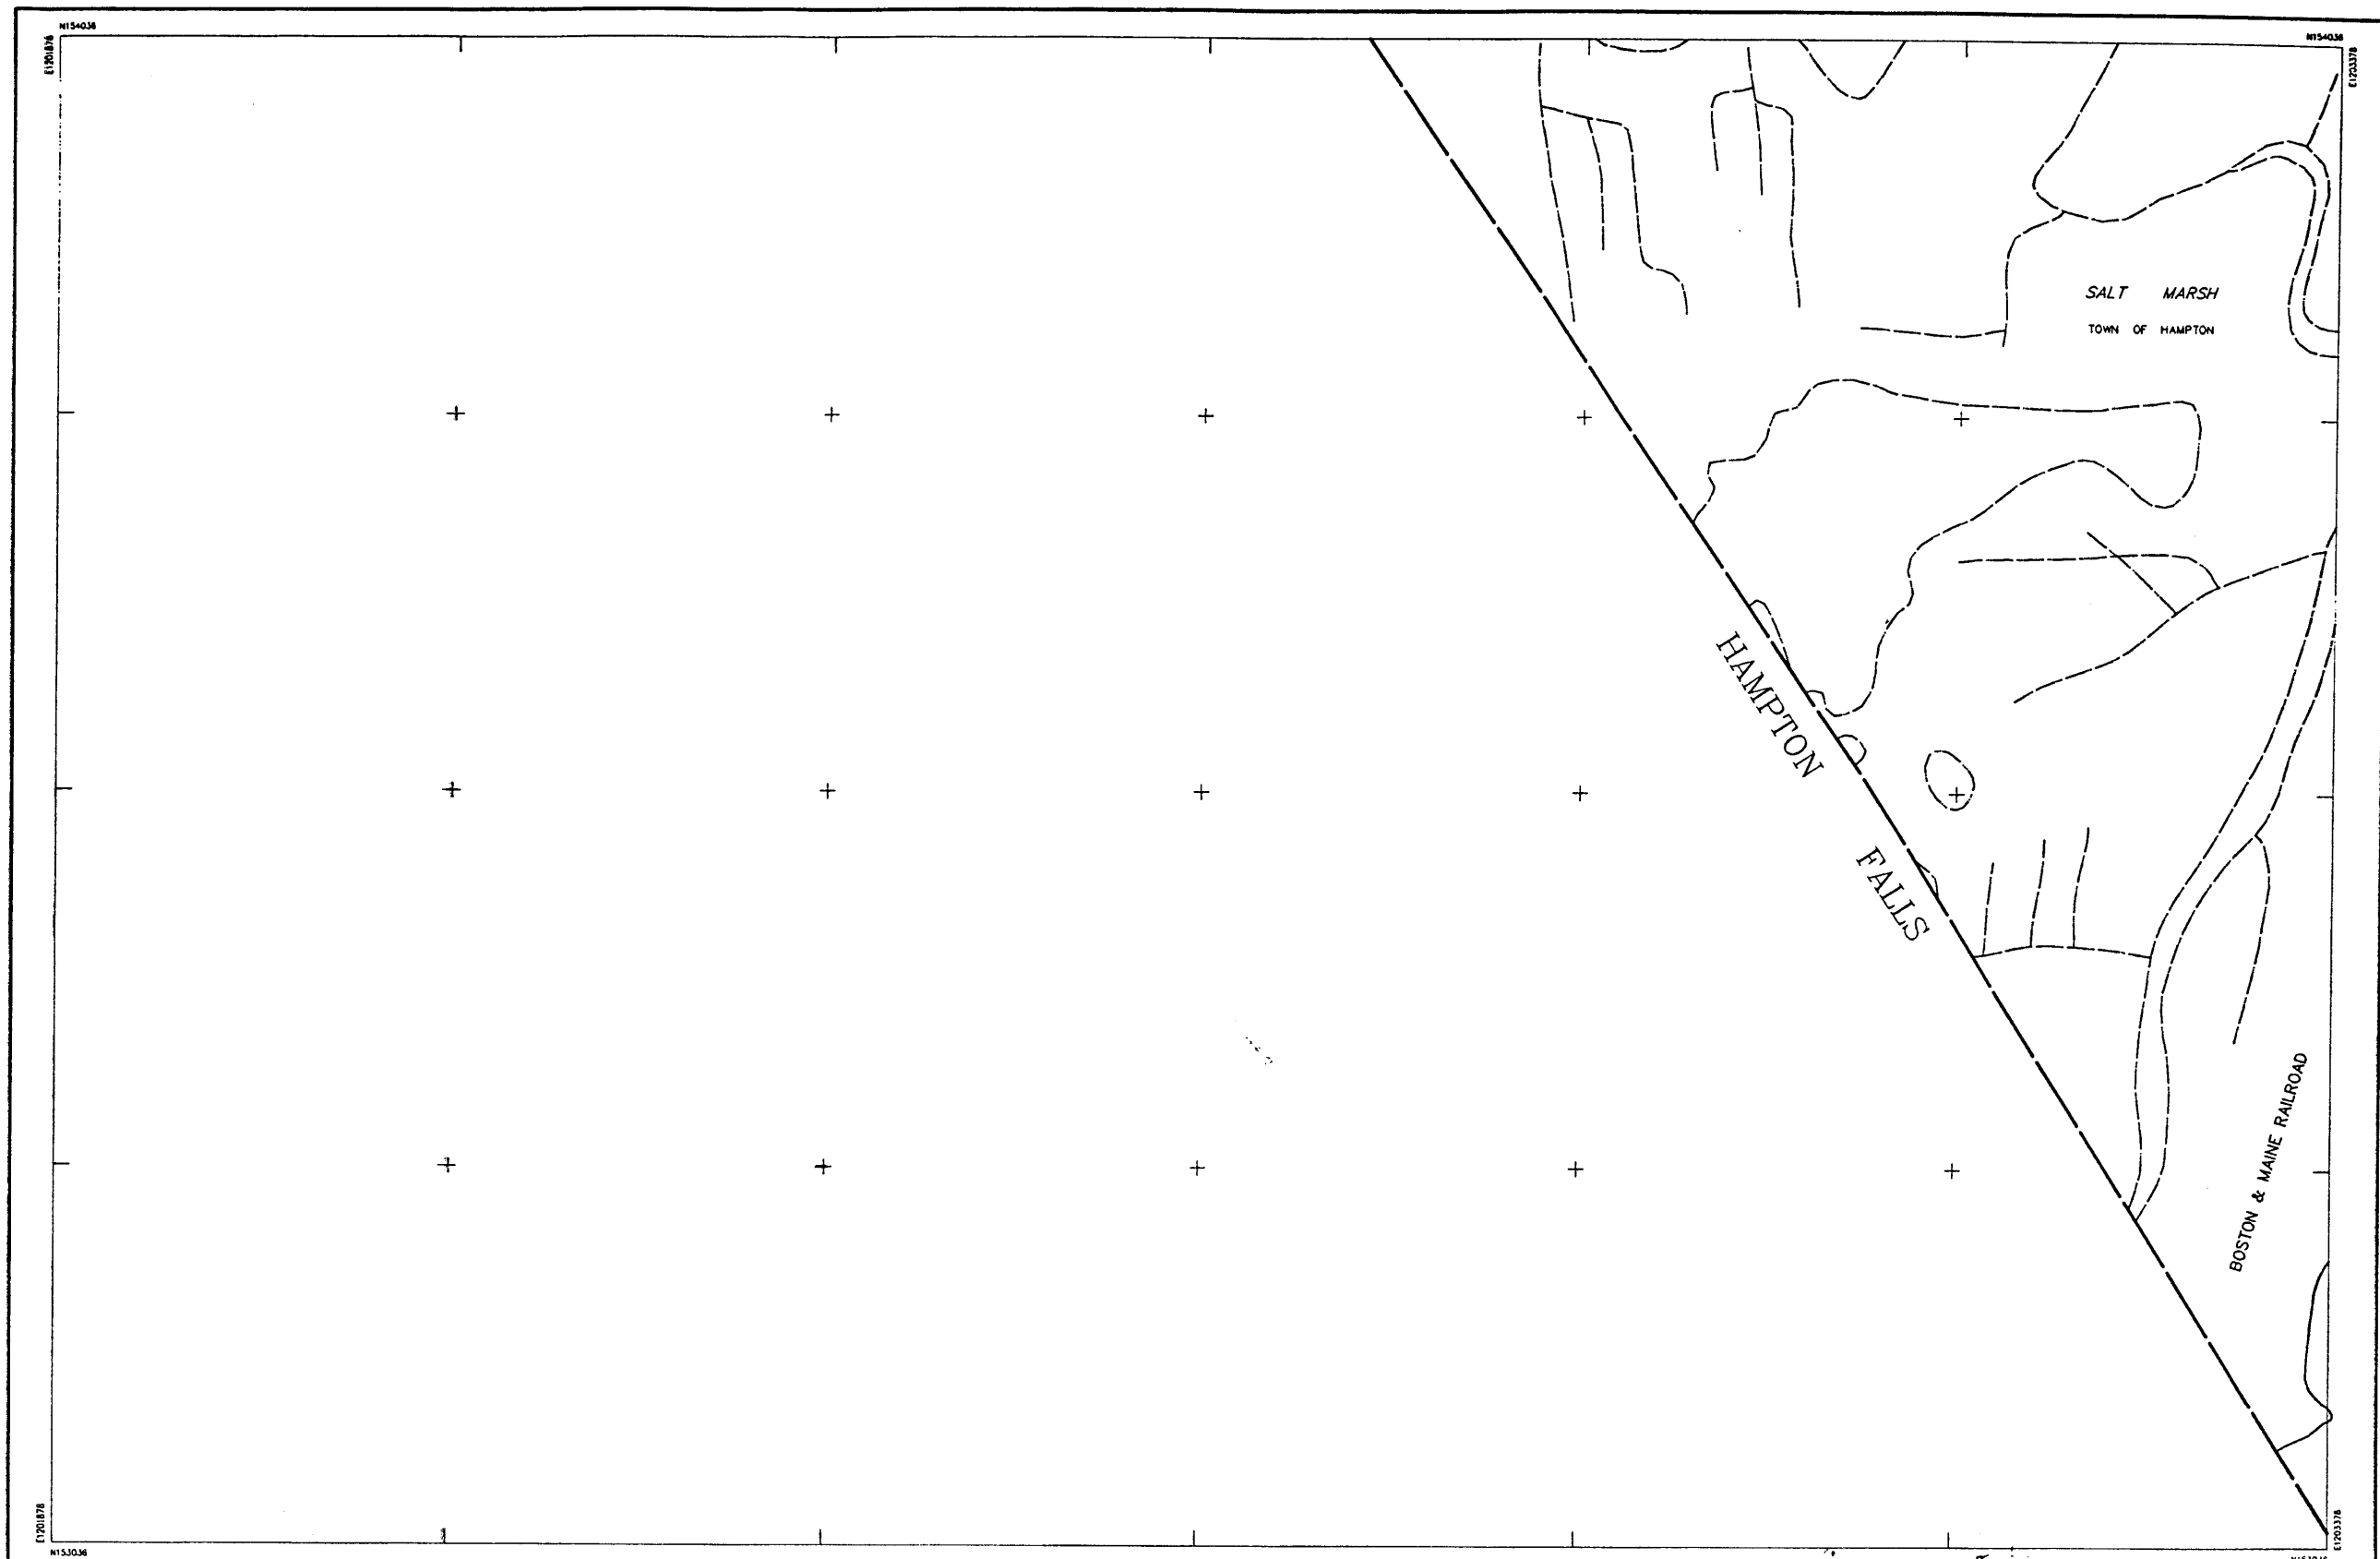

THIS MAP IS FOR ASSESSMENT PURPOSES ONLY.  
IT IS NOT VALID FOR LEGAL DESCRIPTION OR CONVEYANCE.

THE ORIGINAL HORIZONTAL DATUM WAS THE NEW HAMPSHIRE STATE PLANE  
COORDINATE SYSTEM HAD 1927. PRIOR TO DIGITIZING, C.A.I. CONVERTED THE  
DATUM TO NAD 1983.

ORIGINAL PROPERTY MAPS WERE PREPARED BY G. & UNDERWOOD ENGINEERS, INC.  
MAPS ARE REVISED AND REPRINTED BY CARTOGRAPHIC ASSOCIATES, INC.

DIGITIZED IN 1996 BY  
**CARTOGRAPHIC ASSOC. INC.**  
PROFESSIONAL CONSULTANTS  
MUNICIPAL MAPPING - GIS - PROPERTY APPRAISAL  
111 PLEASANT STREET, P.O. BOX 267, LITTLETON, NEW HAMPSHIRE 03561  
(603)444-8788 - 1(800)322-4540 - FAX (603)444-1366

AREA ..... 2.43 A OR 2.43 A±  
DIMENSION ..... 100'  
MATCH REFERENCE ..... 1/8"-2"  
RIGHT OF WAY .....  
POOL .....  
WATER ..... OR

**LEGEND**

BUILDING .....  
BUILDING NUMBER ..... 120  
COMMON OWNERSHIP .....  
EASEMENT .....  
WETLANDS .....

SCALE : 1" = 50'


FEET 0 50 100 150  
METERS 0 12.5 25 37.5

REVISED TO : April 1, 1999

PROPERTY MAPS  
**HAMPTON**  
NEW HAMPSHIRE

INDEX DIAGRAM  
246 247  
258  
268

MAP NO.  
**257**

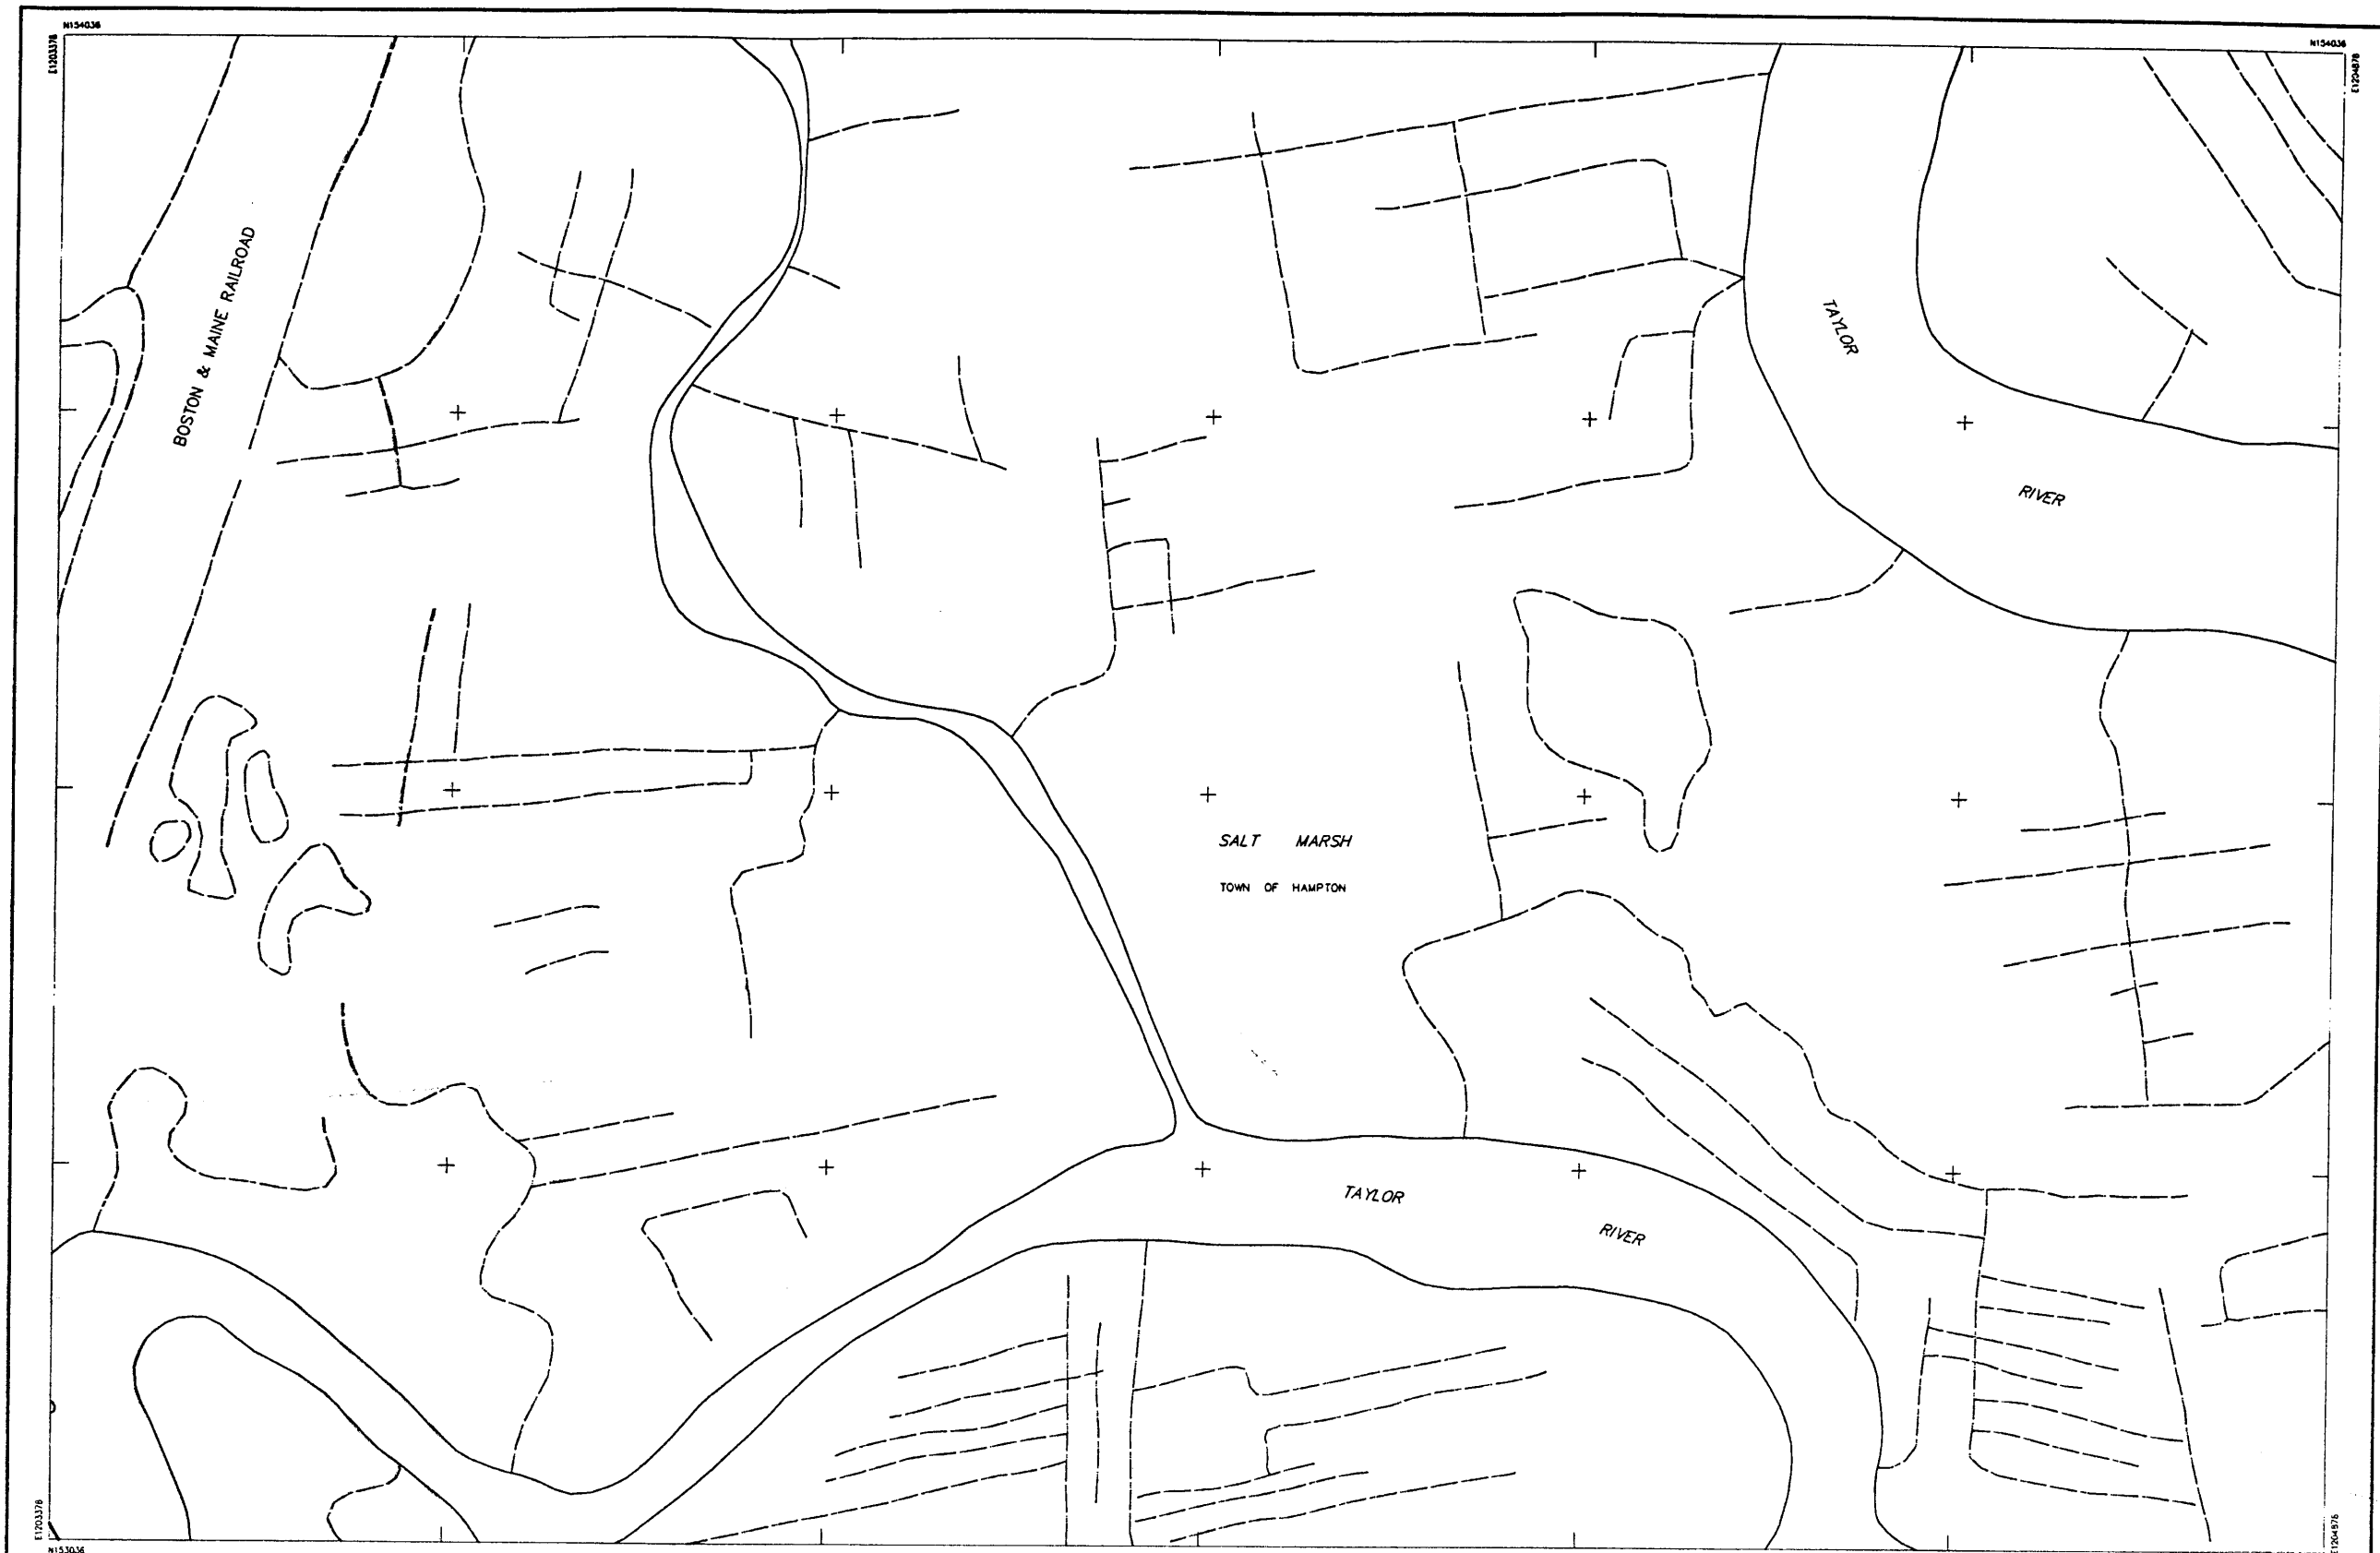

THIS MAP IS FOR ASSESSMENT PURPOSES ONLY.  
IT IS NOT VALID FOR LEGAL DESCRIPTION OR CONVEYANCE.

THE ORIGINAL HORIZONTAL DATUM WAS THE NEW HAMPSHIRE STATE PLANE  
COORDINATE SYSTEM HAD 1927. PRIOR TO DIGITIZING, C.A.I. CONVERTED THE  
DATUM TO HAD 1983.

ORIGINAL PROPERTY MAPS WERE PREPARED BY G & UNDERWOOD ENGINEERS, INC.  
MAPS ARE REVISED AND REPRINTED BY CARTOGRAPHIC ASSOCIATES, INC.

DIGITIZED IN 1996 BY  
**CARTOGRAPHIC ASSOC. INC.**  
PROFESSIONAL CONSULTANTS

MUNICIPAL MAPPING - GIS - PROPERTY APPRAISAL  
11 PLEASANT STREET, P.O. BOX 287, LITTLETON, NEW HAMPSHIRE 03561  
(603)444-6768 - 1(800)322-4540 - FAX (603)444-1366

AREA ..... 2.43 A OR 2.43 A±  
DIMENSION ..... 100'  
WATCH REFERENCE ..... "18-2"  
RIGHT OF WAY .....  
POOL .....  
WATER ..... OR

LEGEND

BUILDING .....  
BUILDING NUMBER ..... J20  
COMMON OWNERSHIP ..... ON  
EASEMENT .....  
WETLANDS .....

SCALE: 1" = 50'

FEET 0 50 100 150  
METERS 0 12.5 25 37.5


REVISED TO: April 1, 1999

PROPERTY MAPS  
**HAMPTON**  
NEW HAMPSHIRE


INDEX DIAGRAM

246	247	248
257	258	259
268	269	

MAP NO.  
**258**

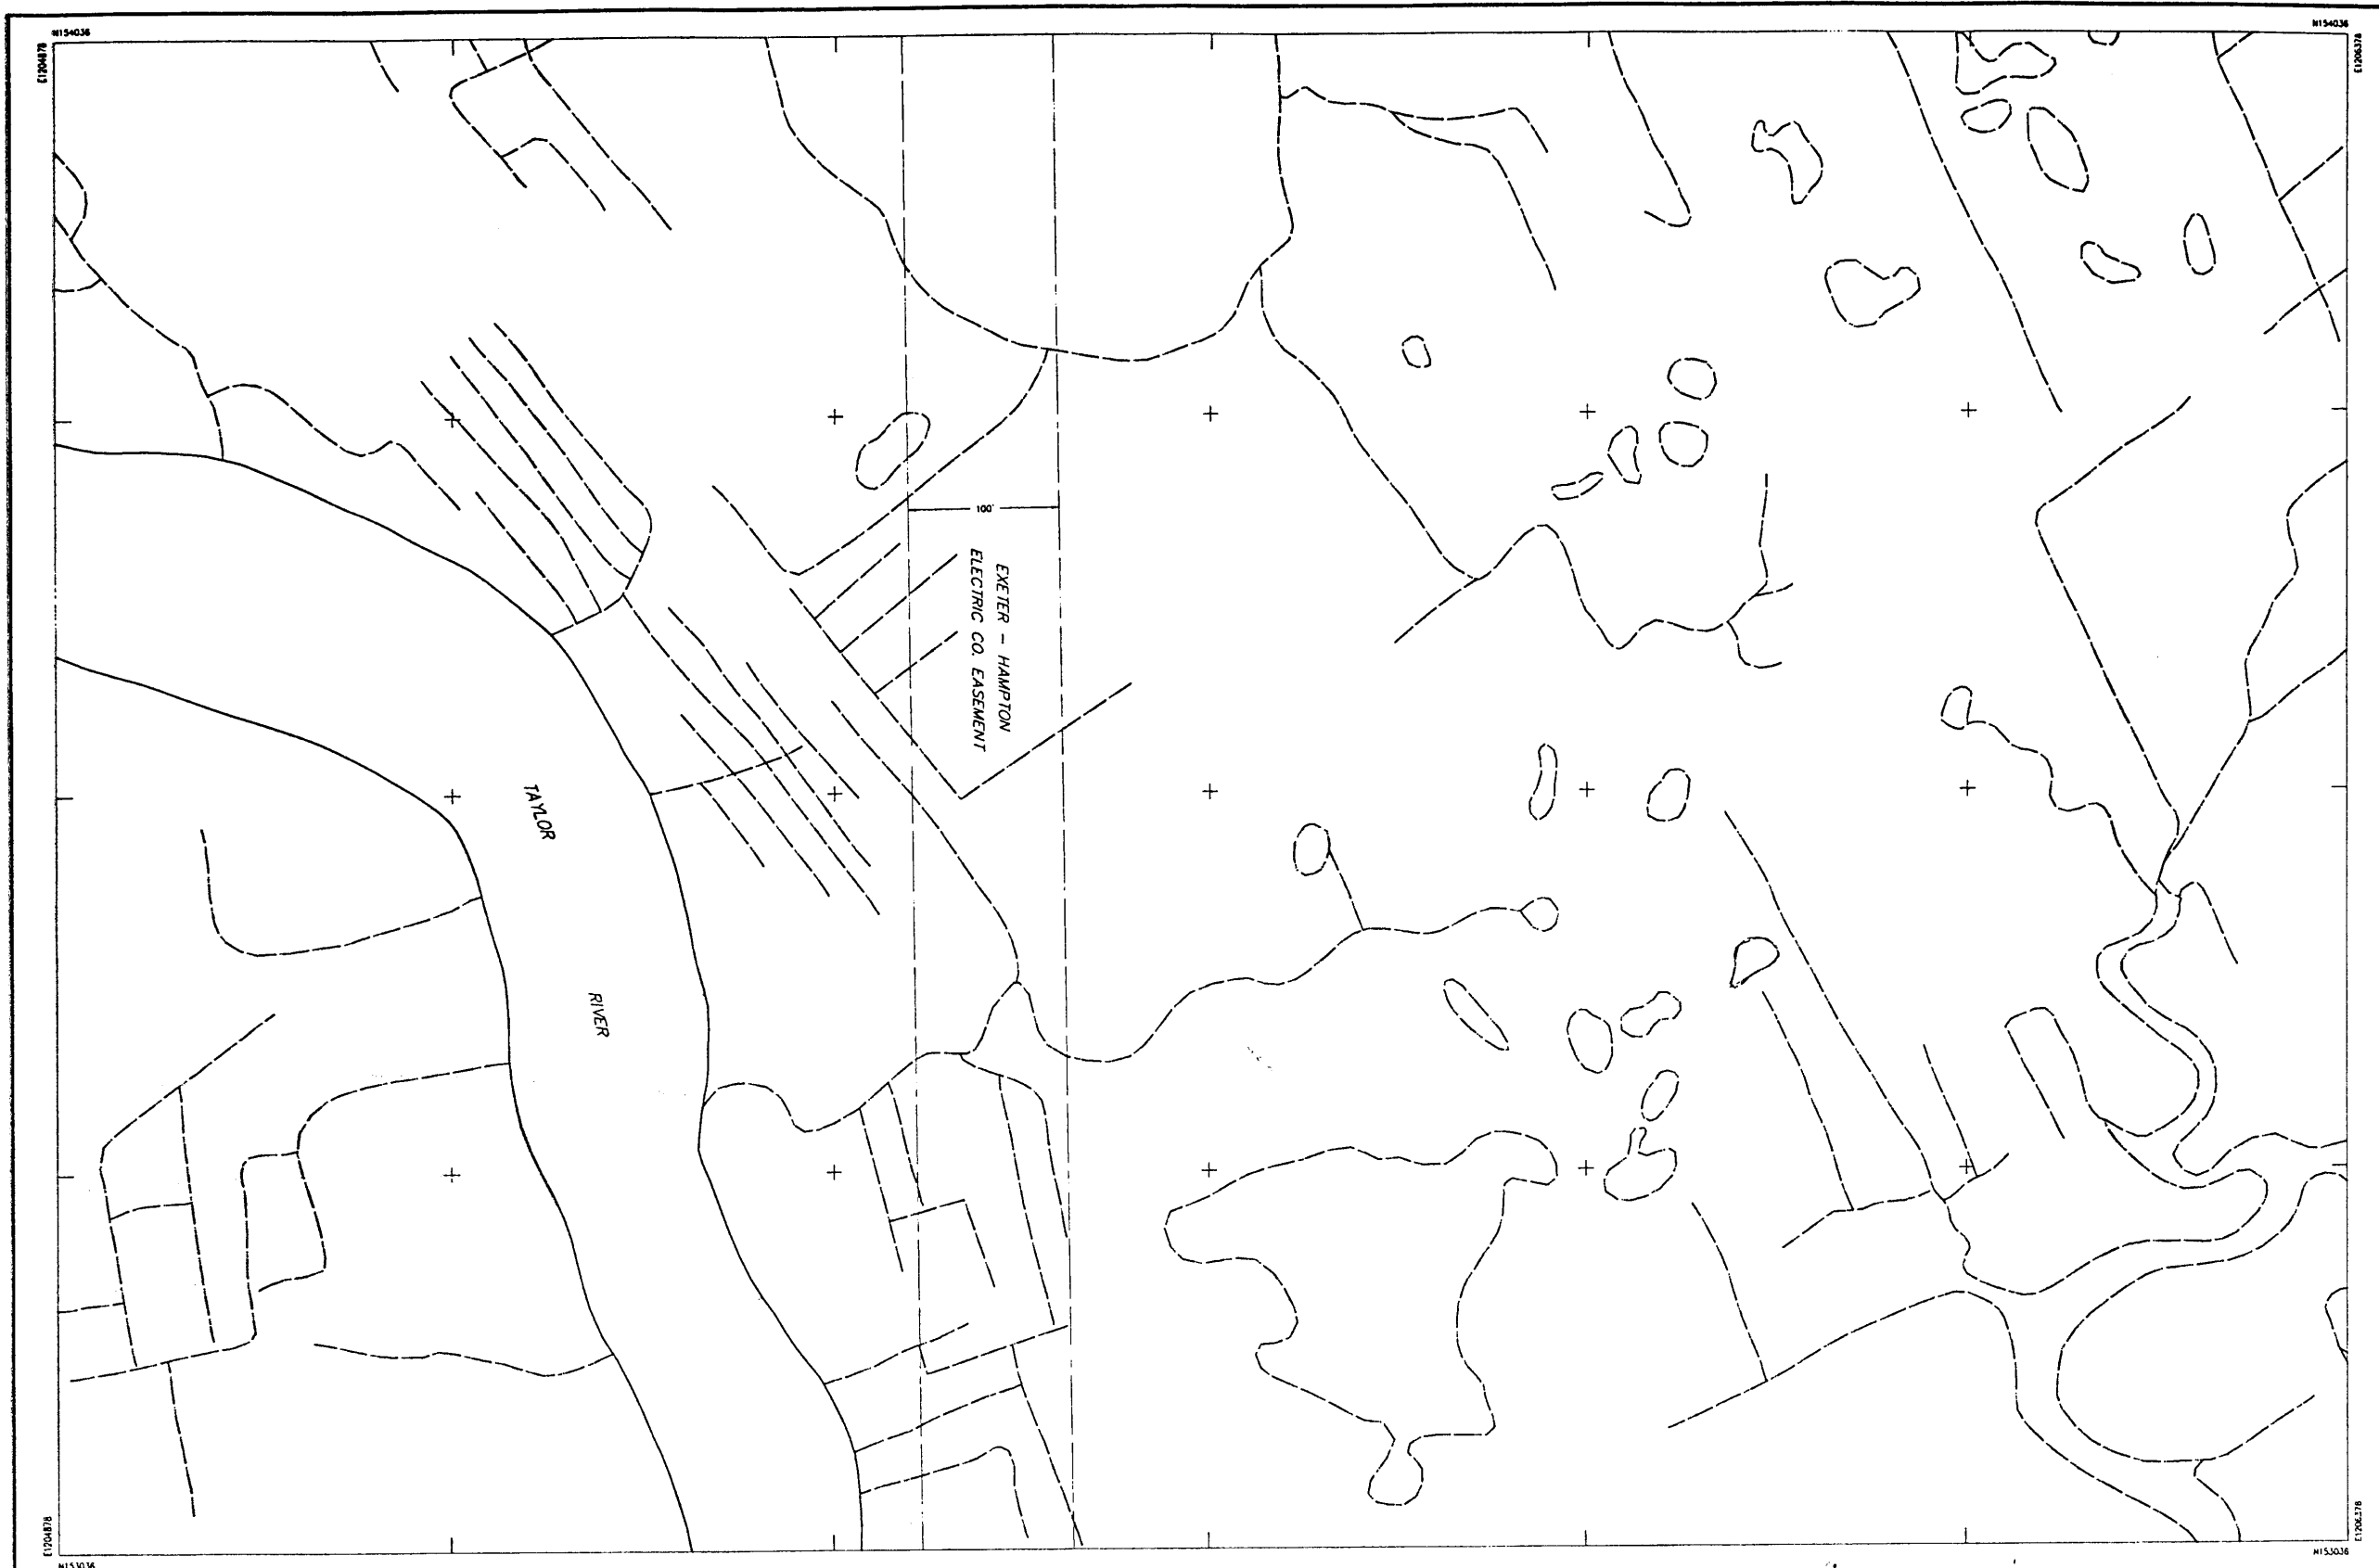

<p>THIS MAP IS FOR ASSESSMENT PURPOSES ONLY. IT IS NOT VALID FOR LEGAL DESCRIPTION OR CONVEYANCE.</p> <p>THE ORIGINAL HORIZONTAL DATUM WAS THE NEW HAMPSHIRE STATE PLANE COORDINATE SYSTEM NAD 1927. PRIOR TO DIGITIZING, C.A.J. CONVERTED THE DATUM TO NAD 1983.</p> <p>ORIGINAL PROPERTY MAPS WERE PREPARED BY G. &amp; UNDERWOOD ENGINEERS, INC. MAPS ARE REVISED AND REPRINTED BY CARTOGRAPHIC ASSOCIATES, INC.</p>	<p>DIGITIZED IN 1996 BY  <b>CARTOGRAPHIC ASSOC. INC.</b>          PROFESSIONAL CONSULTANTS</p> <p>MUNICIPAL MAPPING - GIS - PROPERTY APPRAISAL          11 PLEASANT STREET, P.O. BOX 267, LITTLETON, NEW HAMPSHIRE 03561          (603)444-6758 - 1(800)322-4540 - FAX (603)444-1366</p>	<p>AREA ..... 2.43 A OR 2.43 A±          DIMENSION ..... 100'          MATCH REFERENCE ..... "1/8"-2"          RIGHT OF WAY .....          POOL .....          WATER ..... OR .....</p>	<p>LEGEND</p> <p>BUILDING ..... J20</p> <p>BUILDING NUMBER ..... ON</p> <p>COMMON OWNERSHIP ..... ON</p> <p>EASEMENT ..... ON</p> <p>WETLANDS ..... ON</p>	<p>SCALE : 1" = 50'</p> <p>FEET 0 50 100 150</p> <p>METERS 0 12.5 25 37.5</p> <p>REVISED TO : April 1, 1999</p>	<p>PROPERTY MAPS</p> <p><b>HAMPTON</b></p> <p>NEW HAMPSHIRE</p>	<p>INDEX DIAGRAM</p> <table border="1"> <tr> <td>247</td> <td>248</td> <td>249</td> </tr> <tr> <td>258</td> <td>260</td> <td></td> </tr> <tr> <td>268</td> <td>269</td> <td>270</td> </tr> </table>	247	248	249	258	260		268	269	270	<p>MAP NO.</p> <p><b>259</b></p>
247	248	249														
258	260															
268	269	270														

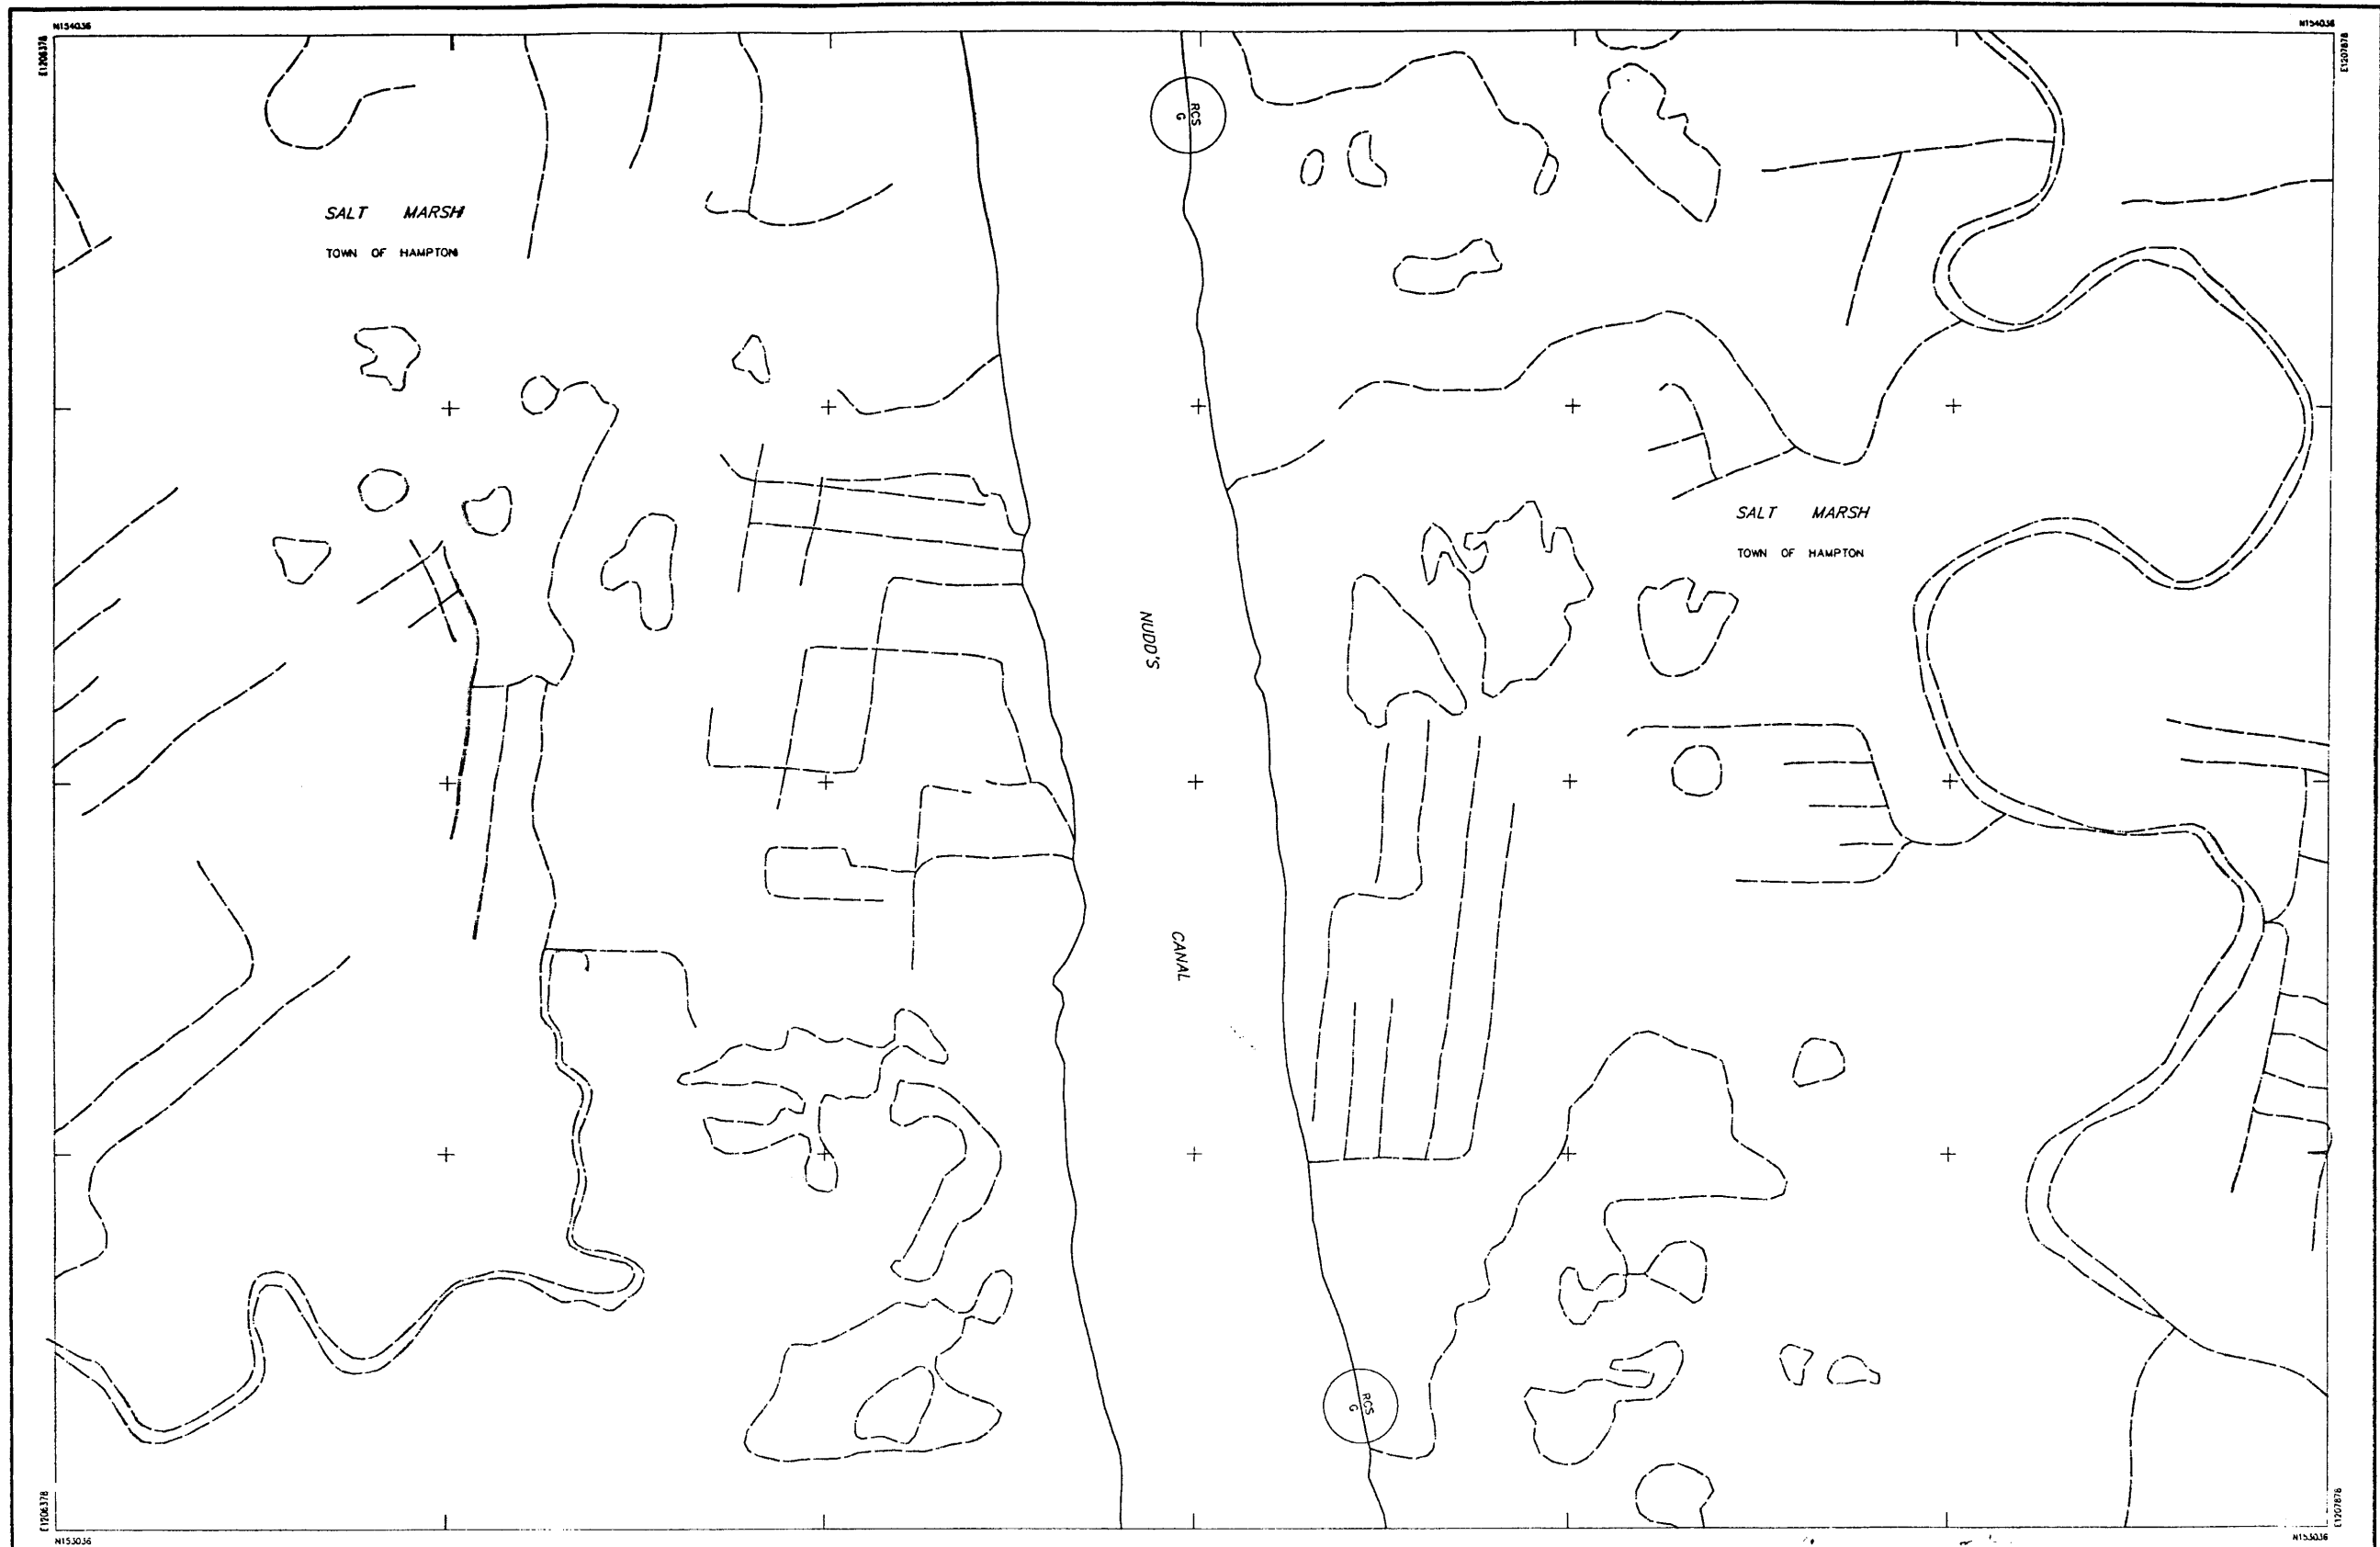

THIS MAP IS FOR ASSESSMENT PURPOSES ONLY.  
IT IS NOT VALID FOR LEGAL DESCRIPTION OR CONVEYANCE.

THE ORIGINAL HORIZONTAL DATUM WAS THE NEW HAMPSHIRE STATE PLANE  
COORDINATE SYSTEM NAD 1927. PRIOR TO DIGITIZING, C.A.J. CONVERTED THE  
DATUM TO NAD 1983.

ORIGINAL PROPERTY MAPS WERE PREPARED BY G & UNDERWOOD ENGINEERS, INC.  
MAPS ARE REVISED AND REPRINTED BY CARTOGRAPHIC ASSOCIATES, INC.

DIGITIZED IN 1996 BY  
**CARTOGRAPHIC ASSOC. INC.**  
PROFESSIONAL CONSULTANTS


MUNICIPAL MAPPING - GIS - PROPERTY APPRAISAL  
11 PLEASANT STREET, P.O. BOX 267, LITTLETON, NEW HAMPSHIRE 03561  
(603)444-8768 - 1(800)322-4540 - FAX (603)444-1366

AREA ..... 2.43 A OR 2.43 A±  
DIMENSION ..... 100'  
WATCH REFERENCE ..... 7/8"-2"  
RIGHT OF WAY .....  
POOL .....  
WATER .....  
OR

#### LEGEND

BUILDING .....  
BUILDING NUMBER ..... 320  
COMMON OWNERSHIP ..... OR  
EASEMENT .....  
WETLANDS .....

FEET  
METERS

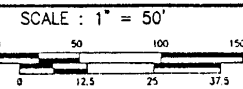

REVISED TO : April 1, 1999

PROPERTY MAPS

**HAMPTON**  
NEW HAMPSHIRE

INDEX DIAGRAM

248	249	250
259	261	
269	270	271

MAP NO.

**260**



THIS MAP IS FOR ASSESSMENT PURPOSES ONLY.  
IT IS NOT VALID FOR LEGAL DESCRIPTION OR CONVEYANCE.

THE ORIGINAL HORIZONTAL DATUM WAS THE NEW HAMPSHIRE STATE PLANE  
COORDINATE SYSTEM NAD 1927. PRIOR TO DIGITIZING, C.A.I. CONVERTED THE  
DATUM TO NAD 1983.

ORIGINAL PROPERTY MAPS WERE PREPARED BY G & UNDERWOOD ENGINEERS, INC.  
MAPS ARE REVISED AND REPRINTED BY CARTOGRAPHIC ASSOCIATES, INC.

DIGITIZED IN 1996 BY  
**CARTOGRAPHIC ASSOC. INC.**  
PROFESSIONAL CONSULTANTS

MUNICIPAL MAPPING - GIS - PROPERTY APPRAISAL  
11 PLEASANT STREET, P.O. BOX 267, LITTLETON, NEW HAMPSHIRE 03561  
(603)444-8768 - 1(800)322-4540 - FAX (603)444-1366

AREA ..... 2.43 A. OR 2.43 A.B.  
DIMENSION ..... 100'  
MATCH REFERENCE ..... "B-2"  
RIGHT OF WAY ..... ---  
POOL ..... (P)  
WATER ..... (W)

#### LEGEND

BUILDING ..... (B)  
BUILDING NUMBER ..... 220  
COMMON OWNERSHIP ..... (C)  
EASEMENT ..... (E)  
WETLANDS ..... (W)

SCALE : 1" = 50'  
FEET 0 50 100 150  
METERS 0 12.5 25 37.5  
REVISED TO : April 1, 1999


PROPERTY MAPS  
**HAMPTON**  
NEW HAMPSHIRE

INDEX DIAGRAM  
249 250 251  
260 262  
270 271 272

MAP NO.  
**261**



<p>THIS MAP IS FOR ASSESSMENT PURPOSES ONLY. IT IS NOT VALID FOR LEGAL DESCRIPTION OR CONVEYANCE.</p> <p>THE ORIGINAL HORIZONTAL DATUM WAS THE NEW HAMPSHIRE STATE PLANE COORDINATE SYSTEM HAD 1927. PRIOR TO DIGITIZING, C.A.I. CONVERTED THE DATUM TO NAD 1983.</p> <p>ORIGINAL PROPERTY MAPS WERE PREPARED BY G &amp; UNDERWOOD ENGINEERS, INC. MAPS ARE REVISED AND REPRINTED BY CARTOGRAPHIC ASSOCIATES, INC.</p>	<p>DIGITIZED IN 1996 BY <b>CARTOGRAPHIC ASSOC. INC.</b> PROFESSIONAL CONSULTANTS</p> <p>MUNICIPAL MAPPING - GIS - PUBLIC WORKS INFORMATION MANAGEMENT 11 PLEASANT STREET, P.O. BOX 267, LITTLETON, NEW HAMPSHIRE 03561 (603)444-6768 - T(800)322-4540 - FAX (603)444-1366 - WWW.CAI-INFO.COM</p>	<p>AREA ..... 2.43 A OR 2.43 A± DIMENSION ..... 100' MATCH REFERENCE ..... "A-B" RIGHT OF WAY ..... --- POOL ..... (P) WATER ..... (W)</p>	<p>LEGEND</p> <p>BUILDING ..... (house icon) BUILDING NUMBER ..... 370 COMMON OWNERSHIP ..... (dashed line) EASEMENT ..... (arrow) WETLANDS ..... (wavy line)</p>	<p>SCALE : 1" = 50'</p> <p>FEET 0 50 100 150 METERS 0 12.5 25 37.5</p> <p>REVISED TO : APR 01 2000</p>	<p>PROPERTY MAPS</p> <p><b>HAMPTON</b></p> <p>NEW HAMPSHIRE</p>	<p>INDEX DIAGRAM</p> <table border="1"> <tr> <td>250</td> <td>251</td> <td>253</td> </tr> <tr> <td>261</td> <td>263</td> <td>263</td> </tr> <tr> <td>271</td> <td>272</td> <td>273</td> </tr> </table>	250	251	253	261	263	263	271	272	273	<p>MAP NO.</p> <p><b>262</b></p>
250	251	253														
261	263	263														
271	272	273														

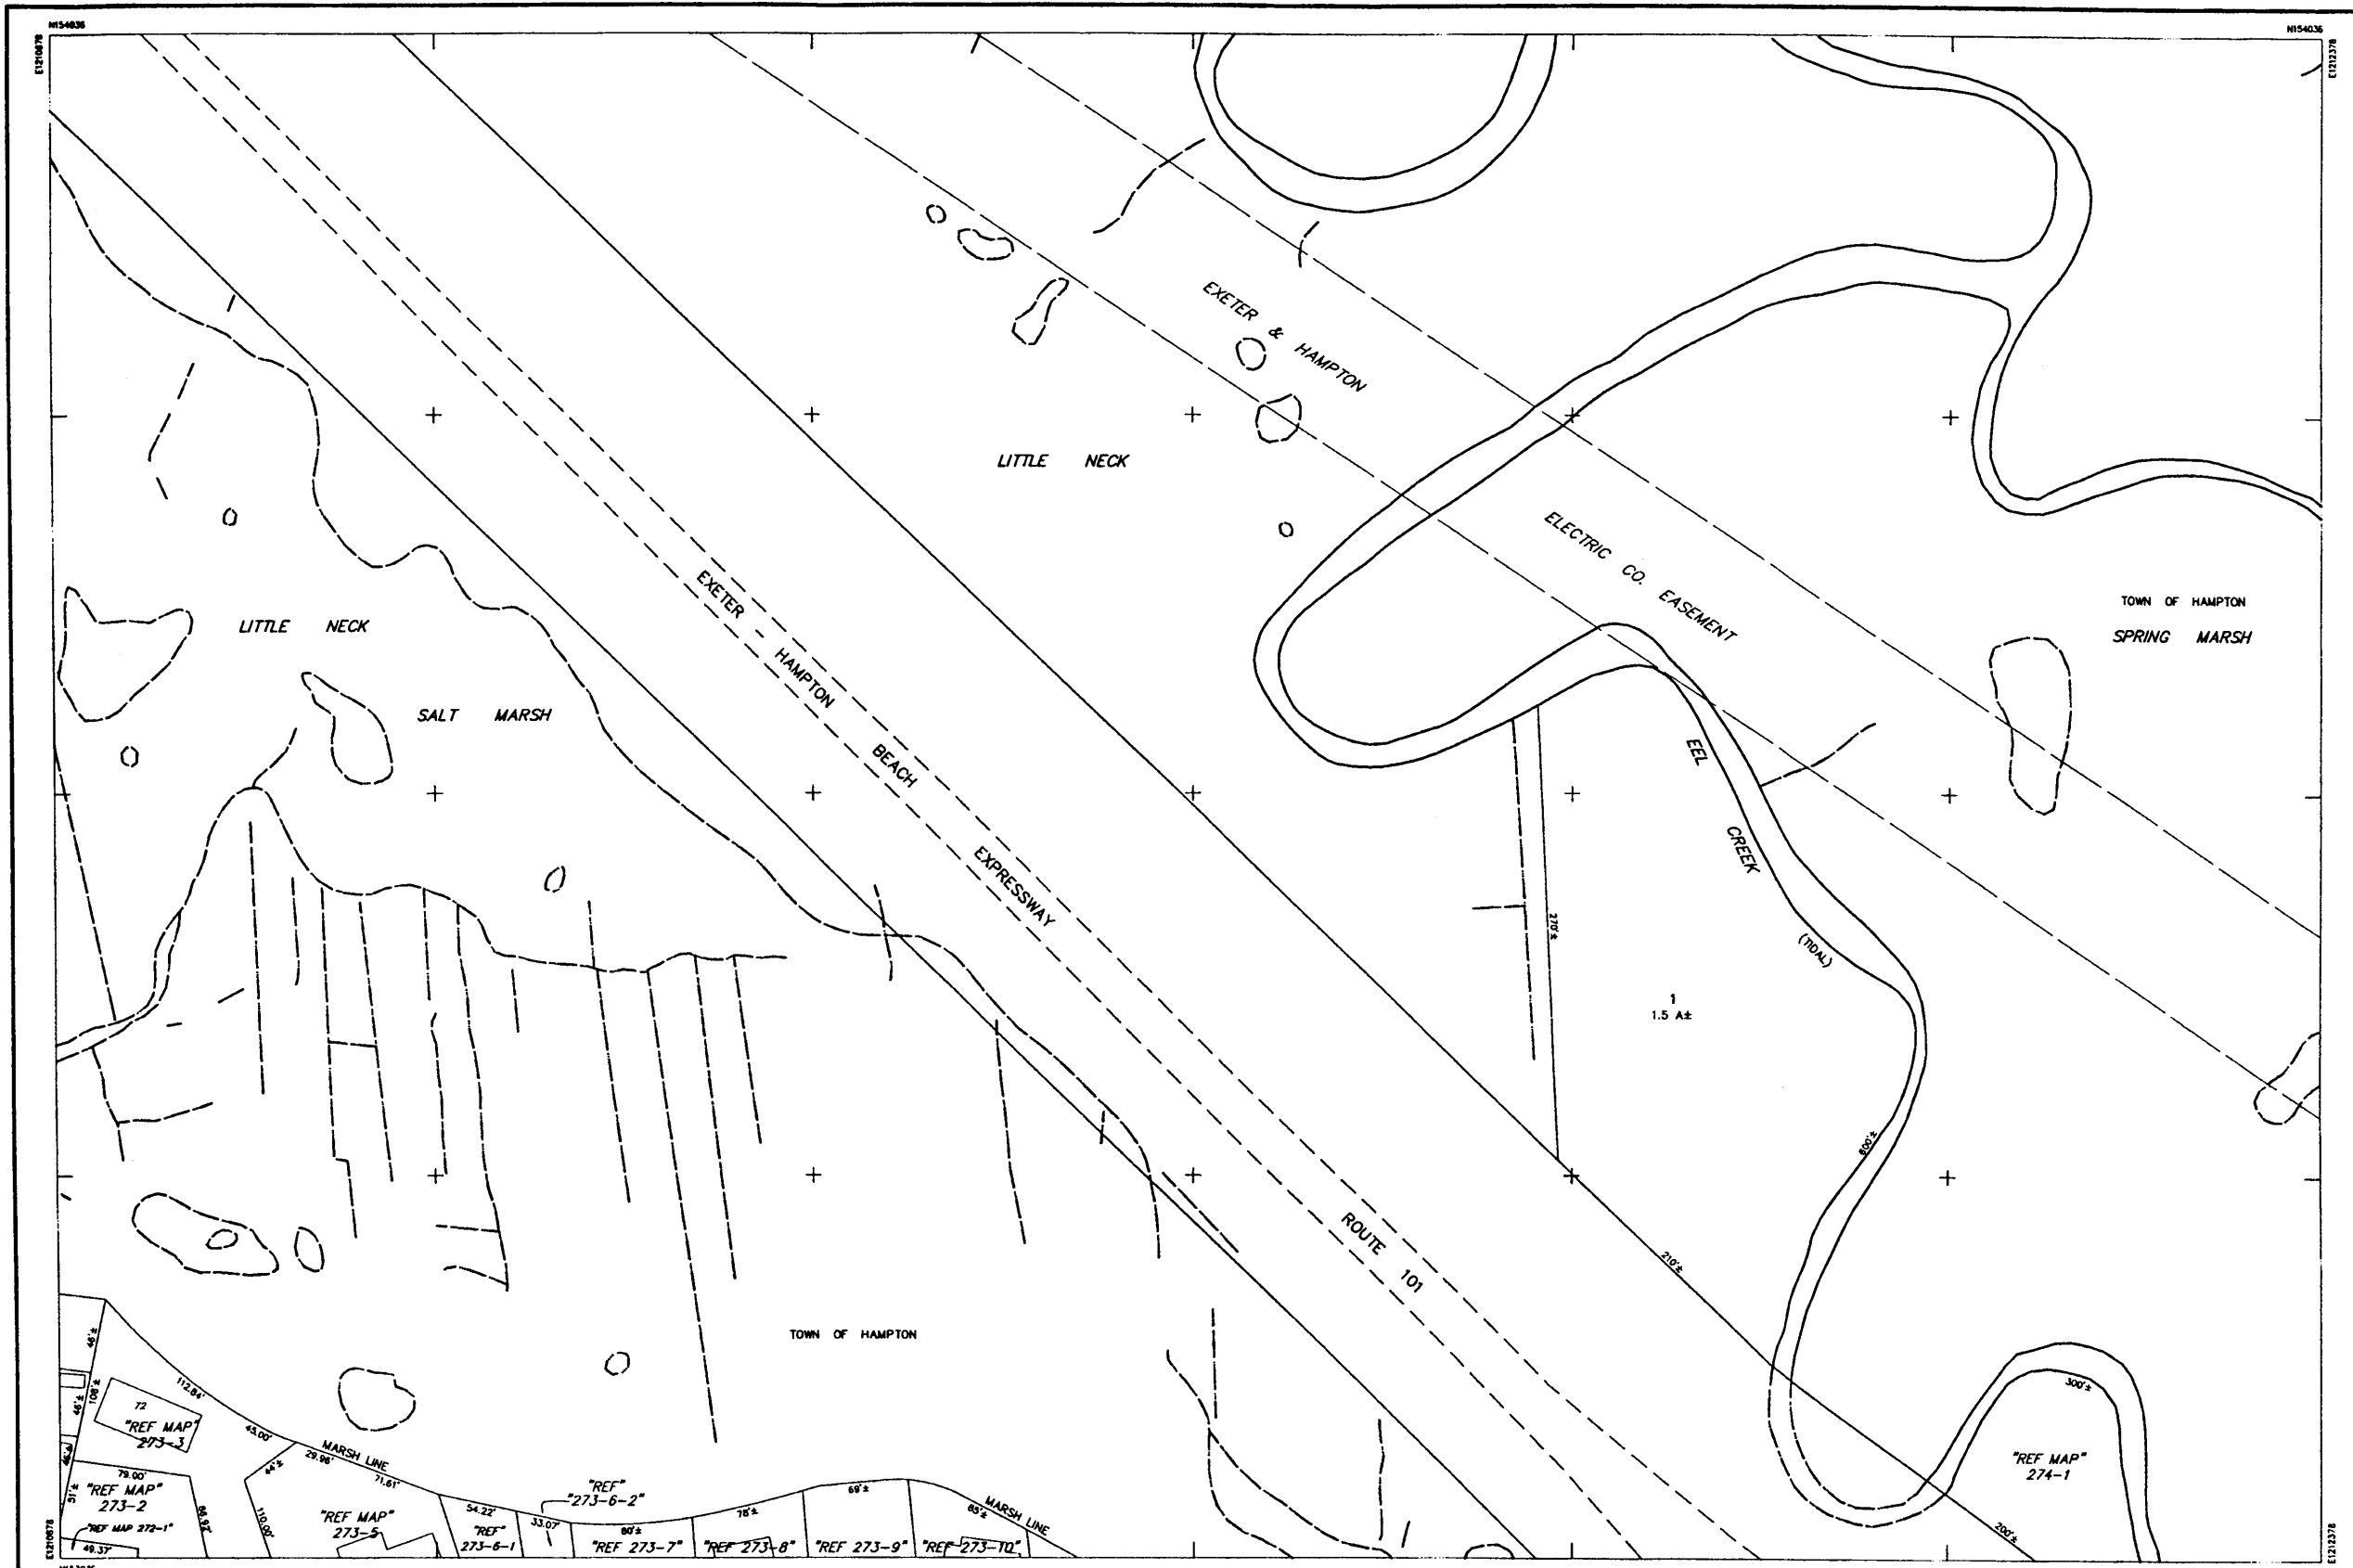

THIS MAP IS FOR ASSESSMENT PURPOSES ONLY.  
IT IS NOT VALID FOR LEGAL DESCRIPTION OR CONVEYANCE.

THE ORIGINAL HORIZONTAL DATUM WAS THE NEW HAMPSHIRE STATE PLANE  
COORDINATE SYSTEM HAD 1927. PRIOR TO DIGITIZING, C.A.I. CONVERTED THE  
DATUM TO NAD 1983.

ORIGINAL PROPERTY MAPS WERE PREPARED BY C & UNDERWOOD ENGINEERS, INC.  
MAPS ARE REVISED AND REPRINTED BY CARTOGRAPHIC ASSOCIATES, INC.

DIGITIZED IN 1996 BY  
**CARTOGRAPHIC ASSOC. INC.**  
PROFESSIONAL CONSULTANTS

MUNICIPAL MAPPING - GIS - PUBLIC WORKS INFORMATION MANAGEMENT  
11 PLEASANT STREET, P.O. BOX 267, LITTLETON, NEW HAMPSHIRE 03061  
(603)444-6768 - 1(800)322-4540 - FAX (603)444-1366 - WWW.CAI-INFO.COM

AREA ..... 2.43 A OR 2.43 A±  
DIMENSION ..... 100'  
MATCH REFERENCE ..... 78-2"  
RIGHT OF WAY .....  
POOL .....  
WATER .....  
LEGEND  
BUILDING .....  
BUILDING NUMBER .....  
COMMON OWNERSHIP .....  
EASEMENT .....  
WETLANDS .....

SCALE : 1" = 50'

FEET 0 50 100 150  
METERS 0 12.5 25 37.5

REVISED TO : **APR 01 2006**

PROPERTY MAPS  
**HAMPTON**  
NEW HAMPSHIRE

INDEX DIAGRAM

251	252	253
262	263	264
272	273	274

MAP NO.  
**263**



THIS MAP IS FOR ASSESSMENT PURPOSES ONLY.  
IT IS NOT VALID FOR LEGAL DESCRIPTION OR CONVEYANCE.

THE ORIGINAL HORIZONTAL DATUM WAS THE NEW HAMPSHIRE STATE PLANE  
COORDINATE SYSTEM HAD 1927. PRIOR TO DIGITIZING, C.A.I. CONVERTED THE  
DATUM TO NAD 1983.

ORIGINAL PROPERTY MAPS WERE PREPARED BY G. & UNDERWOOD ENGINEERS, INC.  
MAPS ARE REVISED AND REPRINTED BY CARTOGRAPHIC ASSOCIATES, INC.

DIGITIZED IN 1996 BY  
**CARTOGRAPHIC ASSOC. INC.**  
PROFESSIONAL CONSULTANTS

MUNICIPAL MAPPING - GIS - PUBLIC WORKS INFORMATION MANAGEMENT  
11 PLEASANT STREET, P.O. BOX 267, LITTLETON, NEW HAMPSHIRE 03561  
(603)444-6788 - 1(800)322-4540 - FAX (603)444-1366 - WWW.CAI-INFO.COM

AREA ..... 2.43 A OR 2.43 A±  
DIMENSION ..... 100'  
MATCH REFERENCE ..... "78-2"  
RIGHT OF WAY .....  
POOL .....  
WATER .....  
OR

#### LEGEND

BUILDING .....  
BUILDING NUMBER ..... 320  
COMMON OWNERSHIP .....  
EASEMENT .....  
WETLANDS .....

SCALE: 1" = 50'  
FEET 0 50 100 150  
METERS 0 12.5 25 37.5

REVISED TO: APR 01 2000

PROPERTY MAPS

**HAMPTON**


NEW HAMPSHIRE

INDEX DIAGRAM

252 253 254  
263 264 265  
273 274 275

MAP NO.

**264**

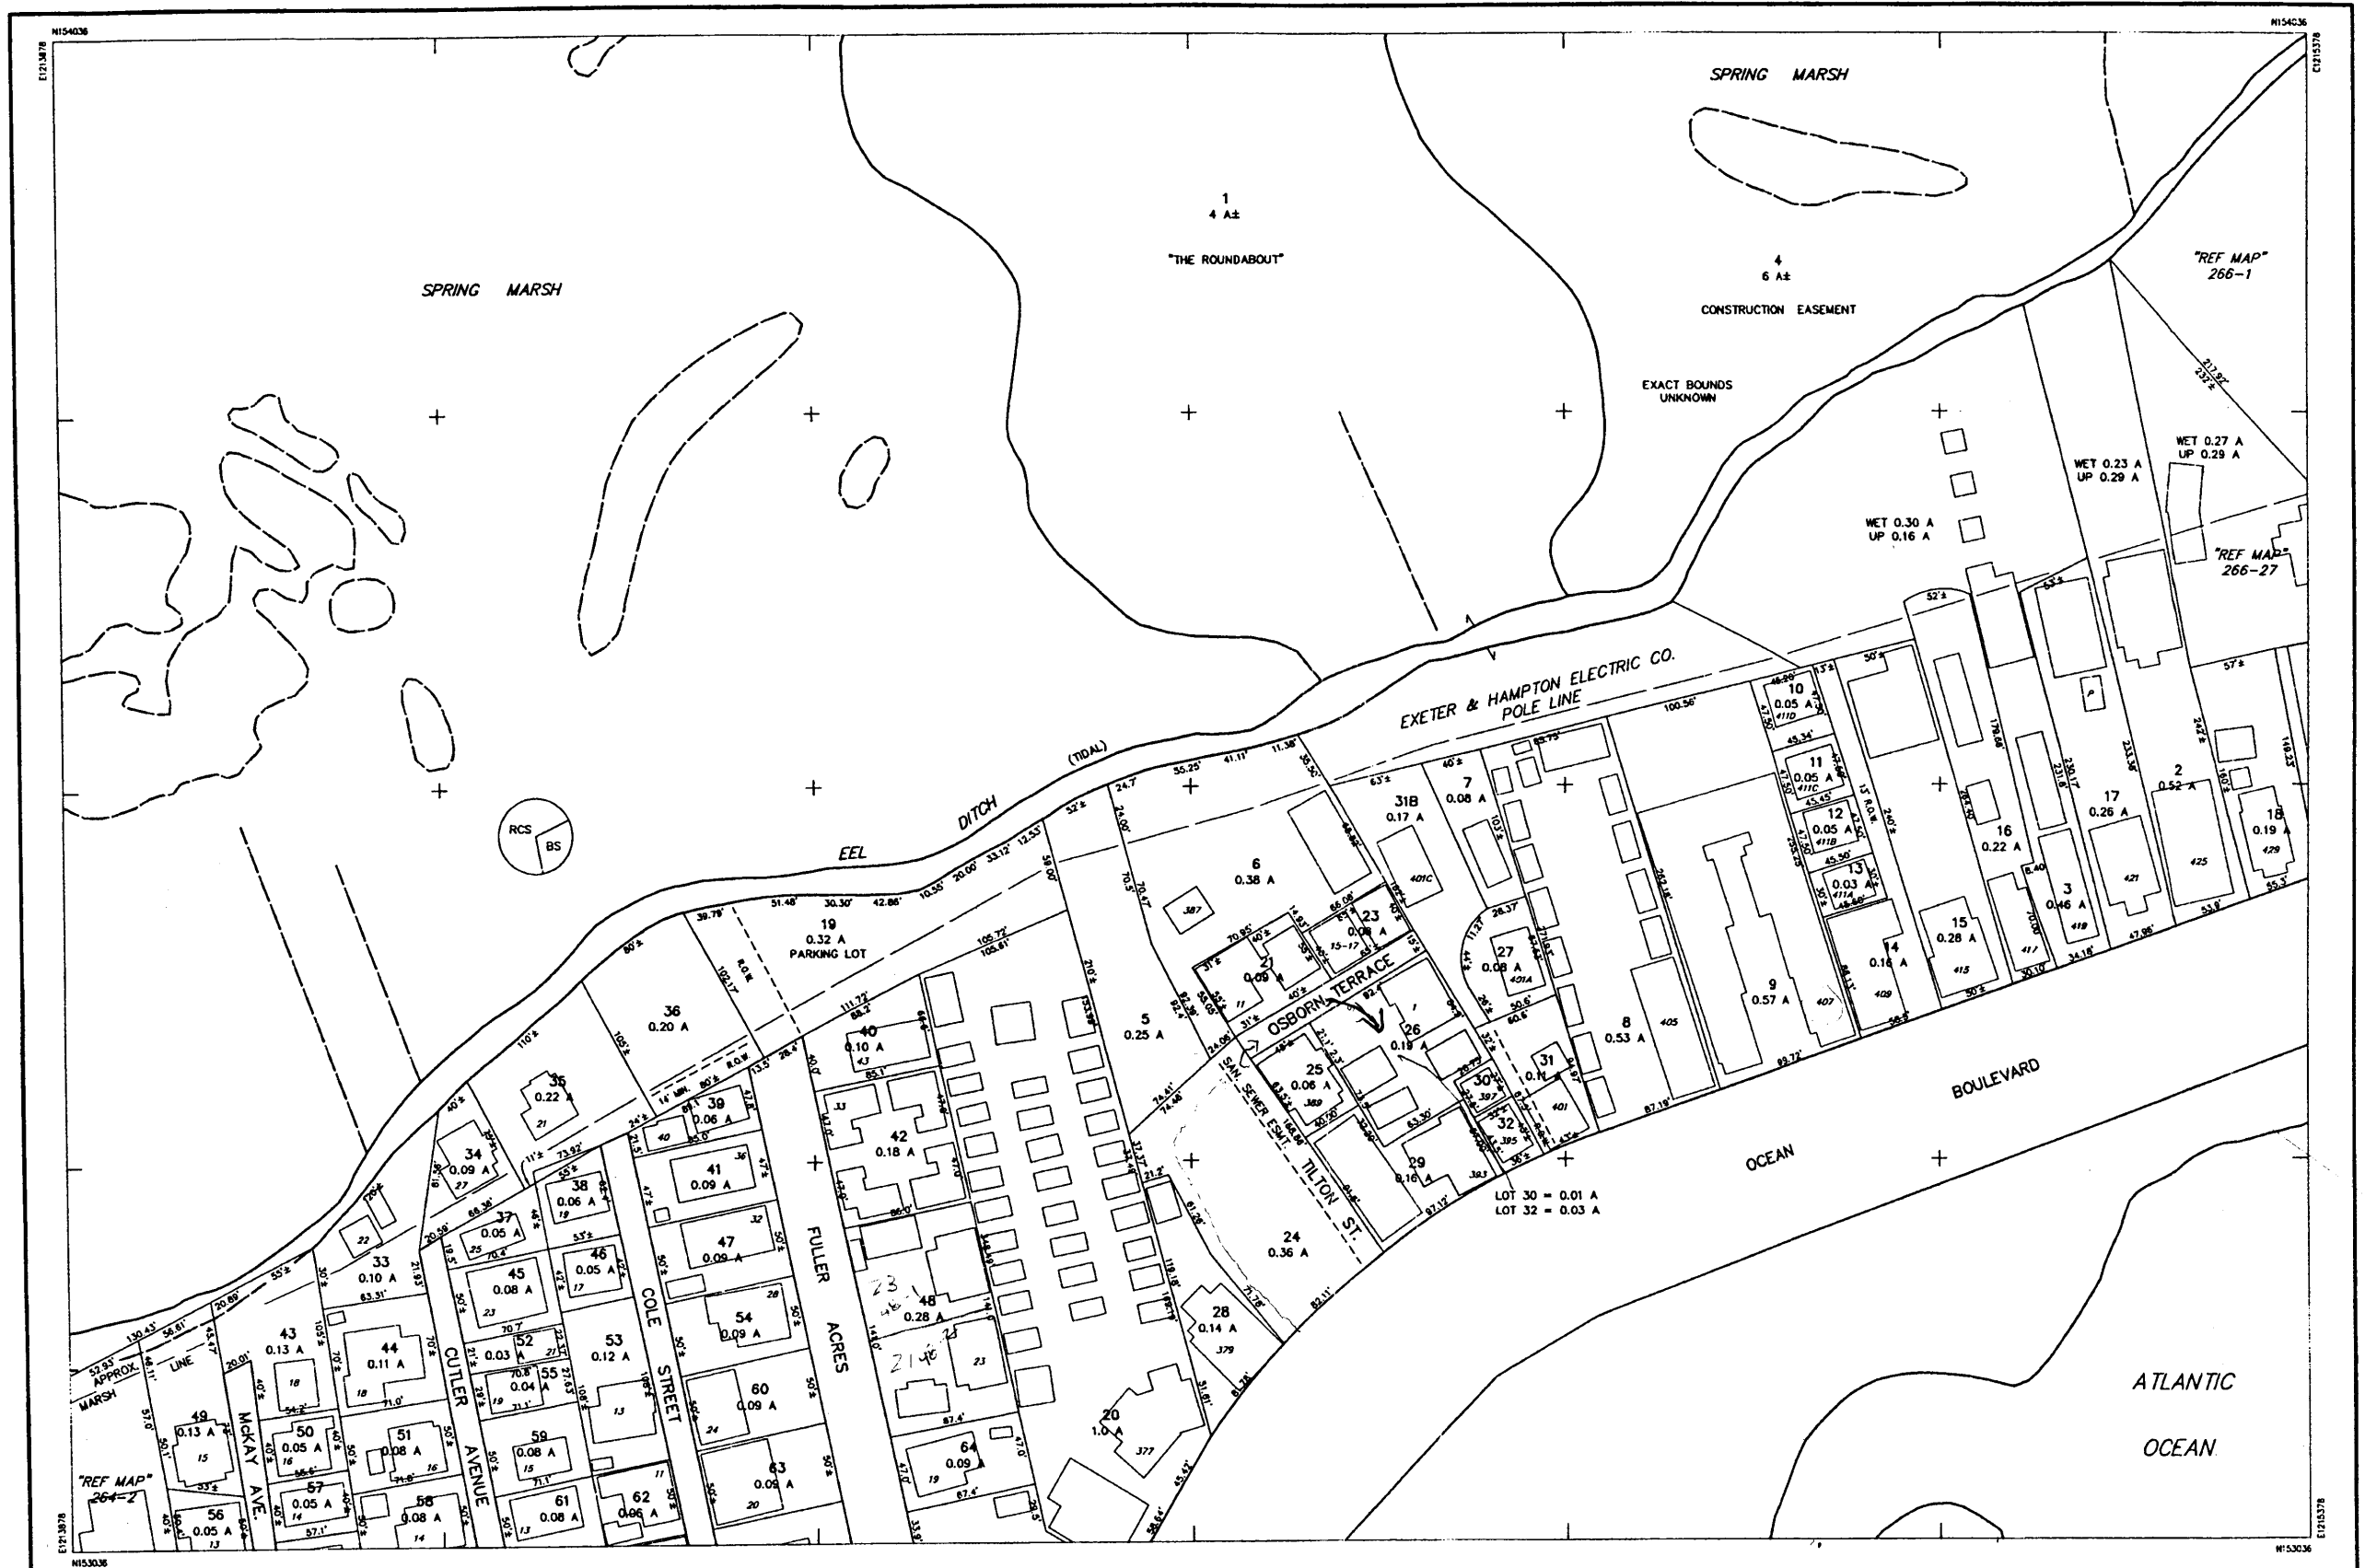

THIS MAP IS FOR ASSESSMENT PURPOSES ONLY.  
IT IS NOT VALID FOR LEGAL DESCRIPTION OR CONVEYANCE.

THE ORIGINAL HORIZONTAL DATUM WAS THE NEW HAMPSHIRE STATE PLANE  
COORDINATE SYSTEM NAD 1927. PRIOR TO DIGITIZING, C.A.I. CONVERTED THE  
DATUM TO NAD 1983.

ORIGINAL PROPERTY MAPS WERE PREPARED BY G & UNDERWOOD ENGINEERS, INC.  
MAPS ARE REVISED AND REPRINTED BY CARTOGRAPHIC ASSOCIATES, INC.

DIGITIZED IN 1996 BY  
**CARTOGRAPHIC ASSOC. INC.**  
PROFESSIONAL CONSULTANTS

MUNICIPAL MAPPING - GIS - PUBLIC WORKS INFORMATION MANAGEMENT  
11 PLEASANT STREET, P.O. BOX 267, LITTLETON, NEW HAMPSHIRE 03561  
(603)444-8768 - (603)322-4540 - FAX (603)444-1366 - WWW.CAI-INFO.COM

AREA ..... 2.43 A OR 2.43 A±  
DIMENSION ..... 100'  
MATCH REFERENCE ..... 7/8" - 5"  
RIGHT OF WAY .....  
POOL .....  
WATER .....  
OR

#### LEGEND


BUILDING .....  
COMMON OWNERSHIP .....  
EASEMENT .....  
WETLANDS .....

SCALE: 1" = 50'  
FEET 0 50 100 150  
METERS 0 25 50 75  
REVISED TO: APR 01 2000

PROPERTY MAPS  
**HAMPTON**  
NEW HAMPSHIRE

INDEX DIAGRAM  
253 254 255  
264 266  
274 275

MAP NO.  
**265**

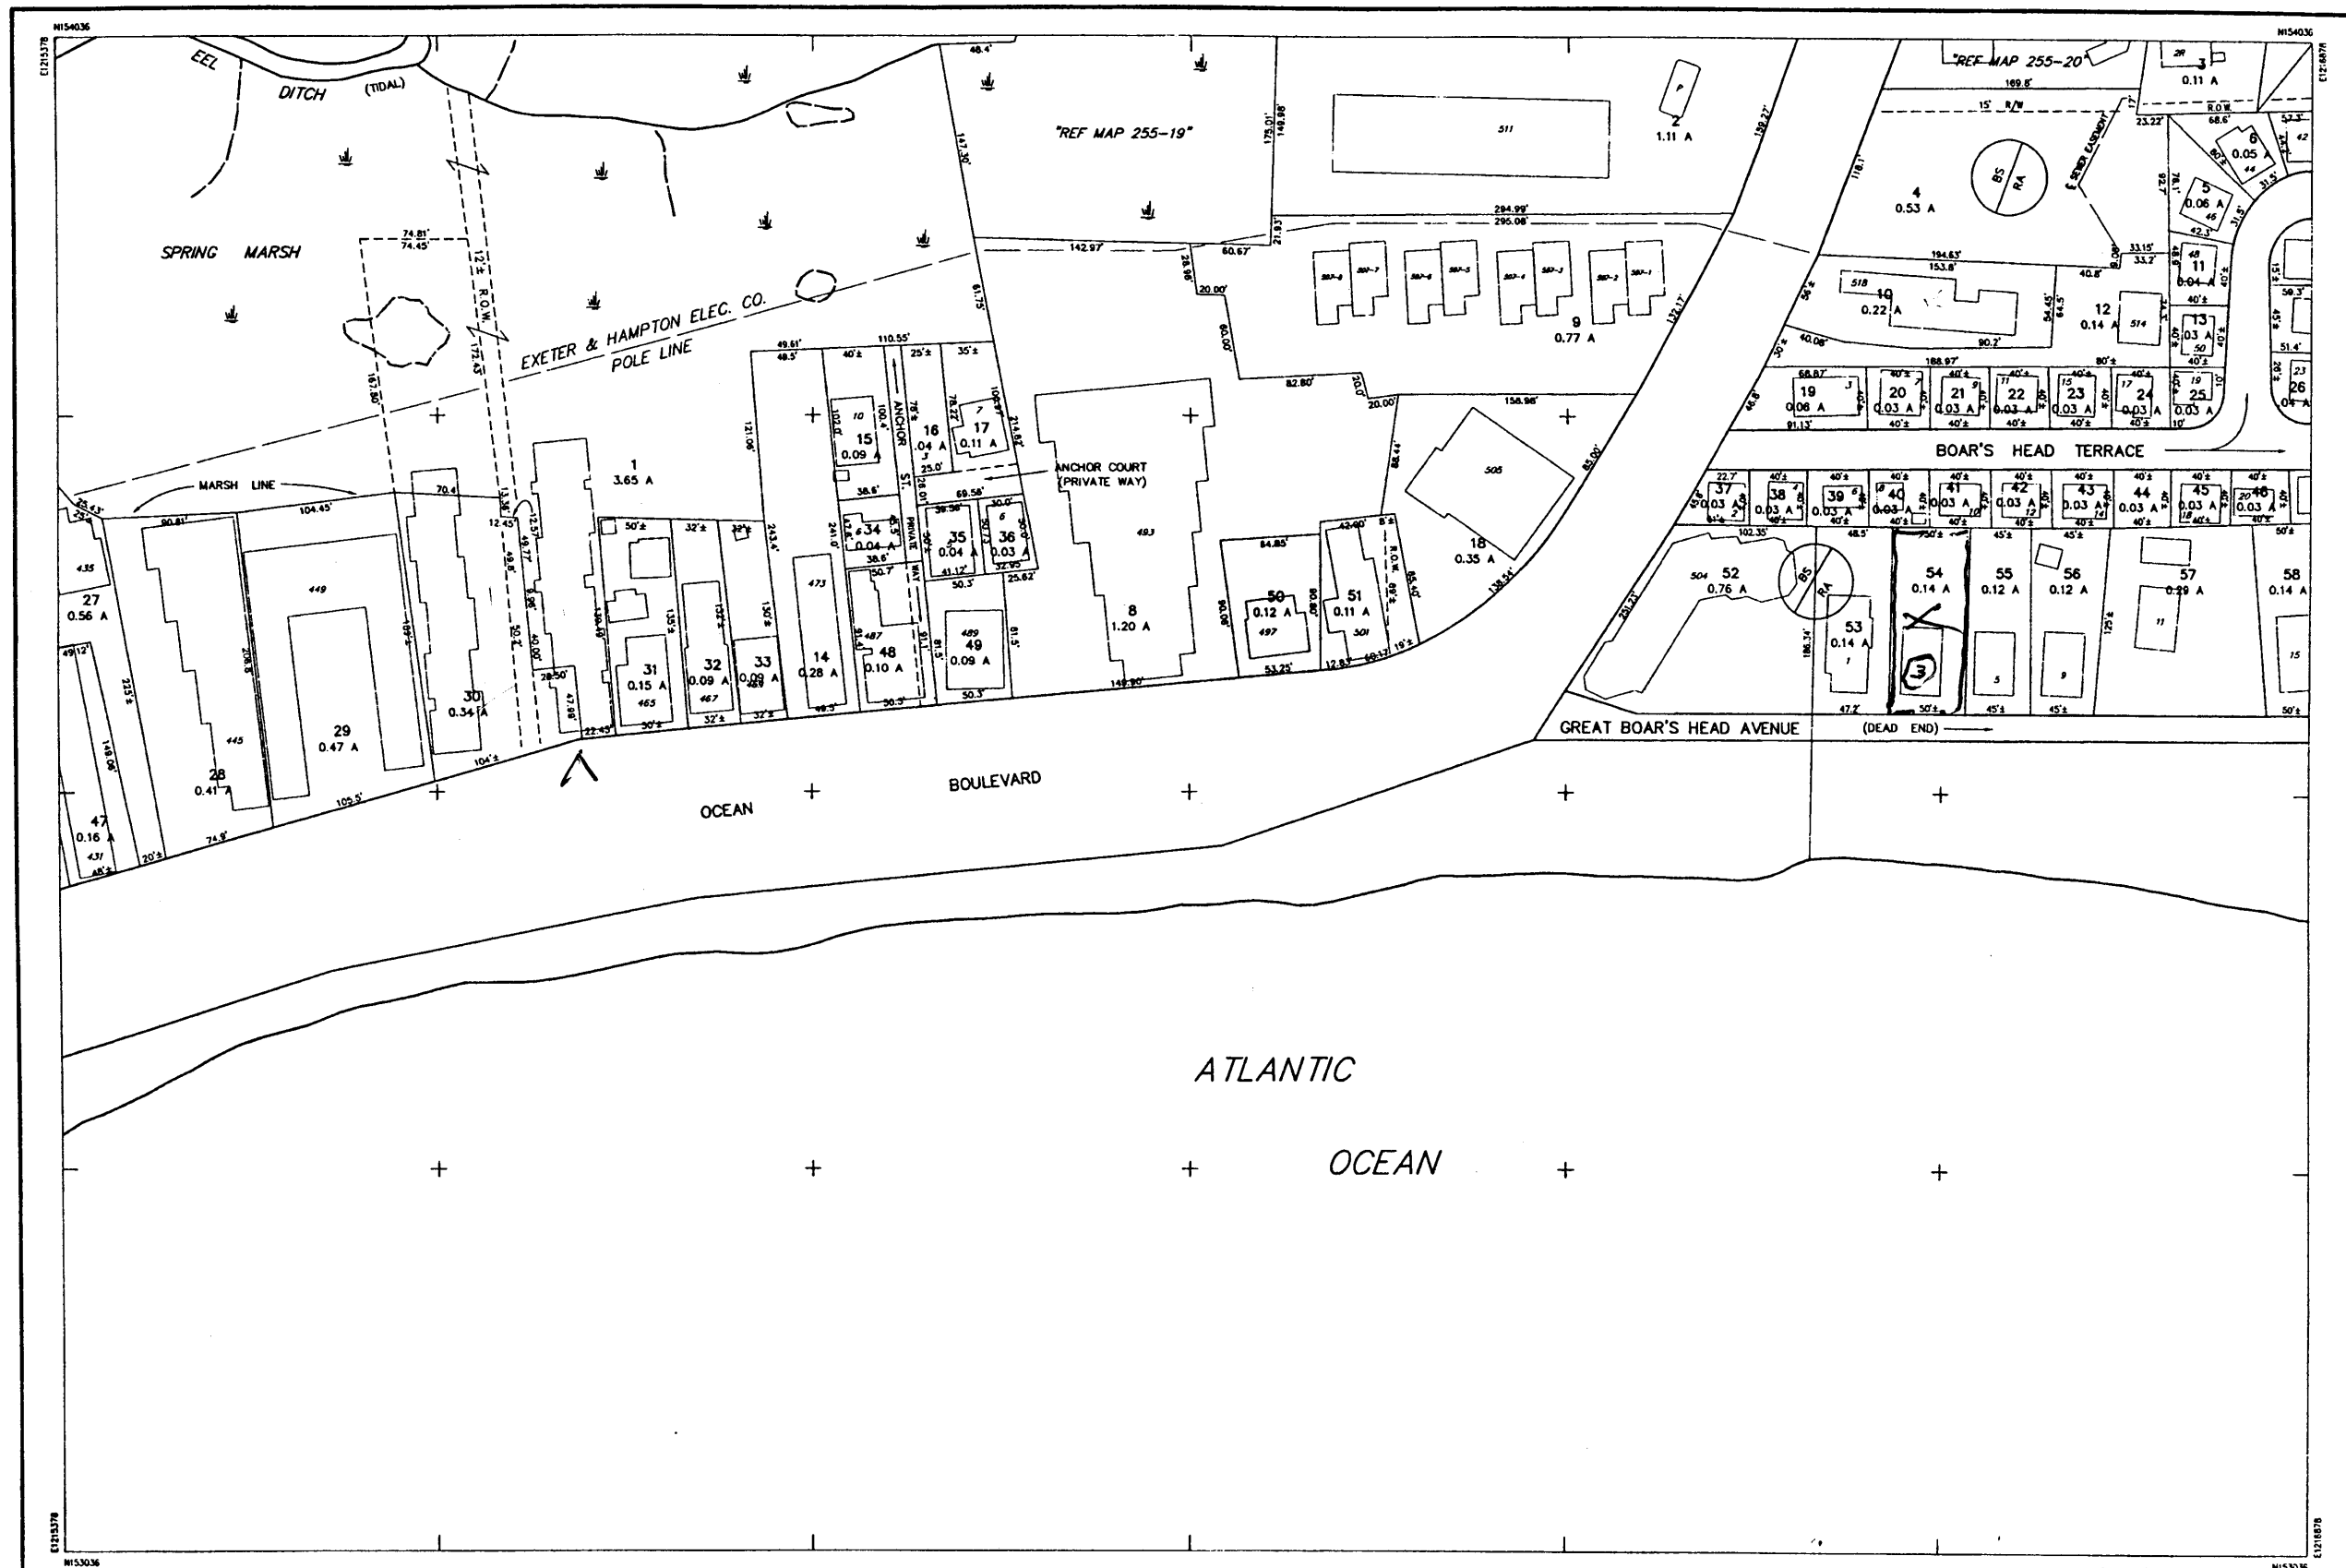

THIS MAP IS FOR ASSESSMENT PURPOSES ONLY.  
IT IS NOT VALID FOR LEGAL DESCRIPTION OR CONVEYANCE.

THE ORIGINAL HORIZONTAL DATUM WAS THE NEW HAMPSHIRE STATE PLANE COORDINATE SYSTEM MAD 1927. PRIOR TO DIGITIZING, C.A.I CONVERTED THE DATUM TO MAD 1983.

ORIGINAL PROPERTY MAPS WERE PREPARED BY G & UNDERWOOD ENGINEERS, INC.  
MAPS ARE REVISED AND REPRINTED BY CARTOGRAPHIC ASSOCIATES, INC.

DIGITIZED IN 1996 BY  
CARTOGRAPHIC ASSOC. INC. >  
PROFESSIONAL CONSULTANTS

MUNICIPAL MAPPING - GIS - PUBLIC WORKS INFORMATION MANAGEMENT  
11 PLEASANT STREET, P.O. BOX 267, LITTLETON, NEW HAMPSHIRE 03581  
(603)444-6768 - 1(800)322-4540 - FAX (603)444-1366 - WWW.CN-INFO.COM

AREA . . . . . 2.43 A OR 2.43 A±  
DIMENSION . . . . . 100'  
MATCH REFERENCE . . . . . 78-2"  
RIGHT OF WAY . . . . .  
POOL . . . . . (P)  
WATER . . . . . OR

SCALE : 1" = 50'

FEET 0 50 100 150

METERS 0 12.5 25 37.5

REVISED TO : **ADD 2.4.2**


PROPERTY MAPS  
HAMPTON  
NEW HAMPSHIRE

**INDEX DIAGRAM**

254	255	256
265		267
275		

GN  
N

MAP NO.  
266

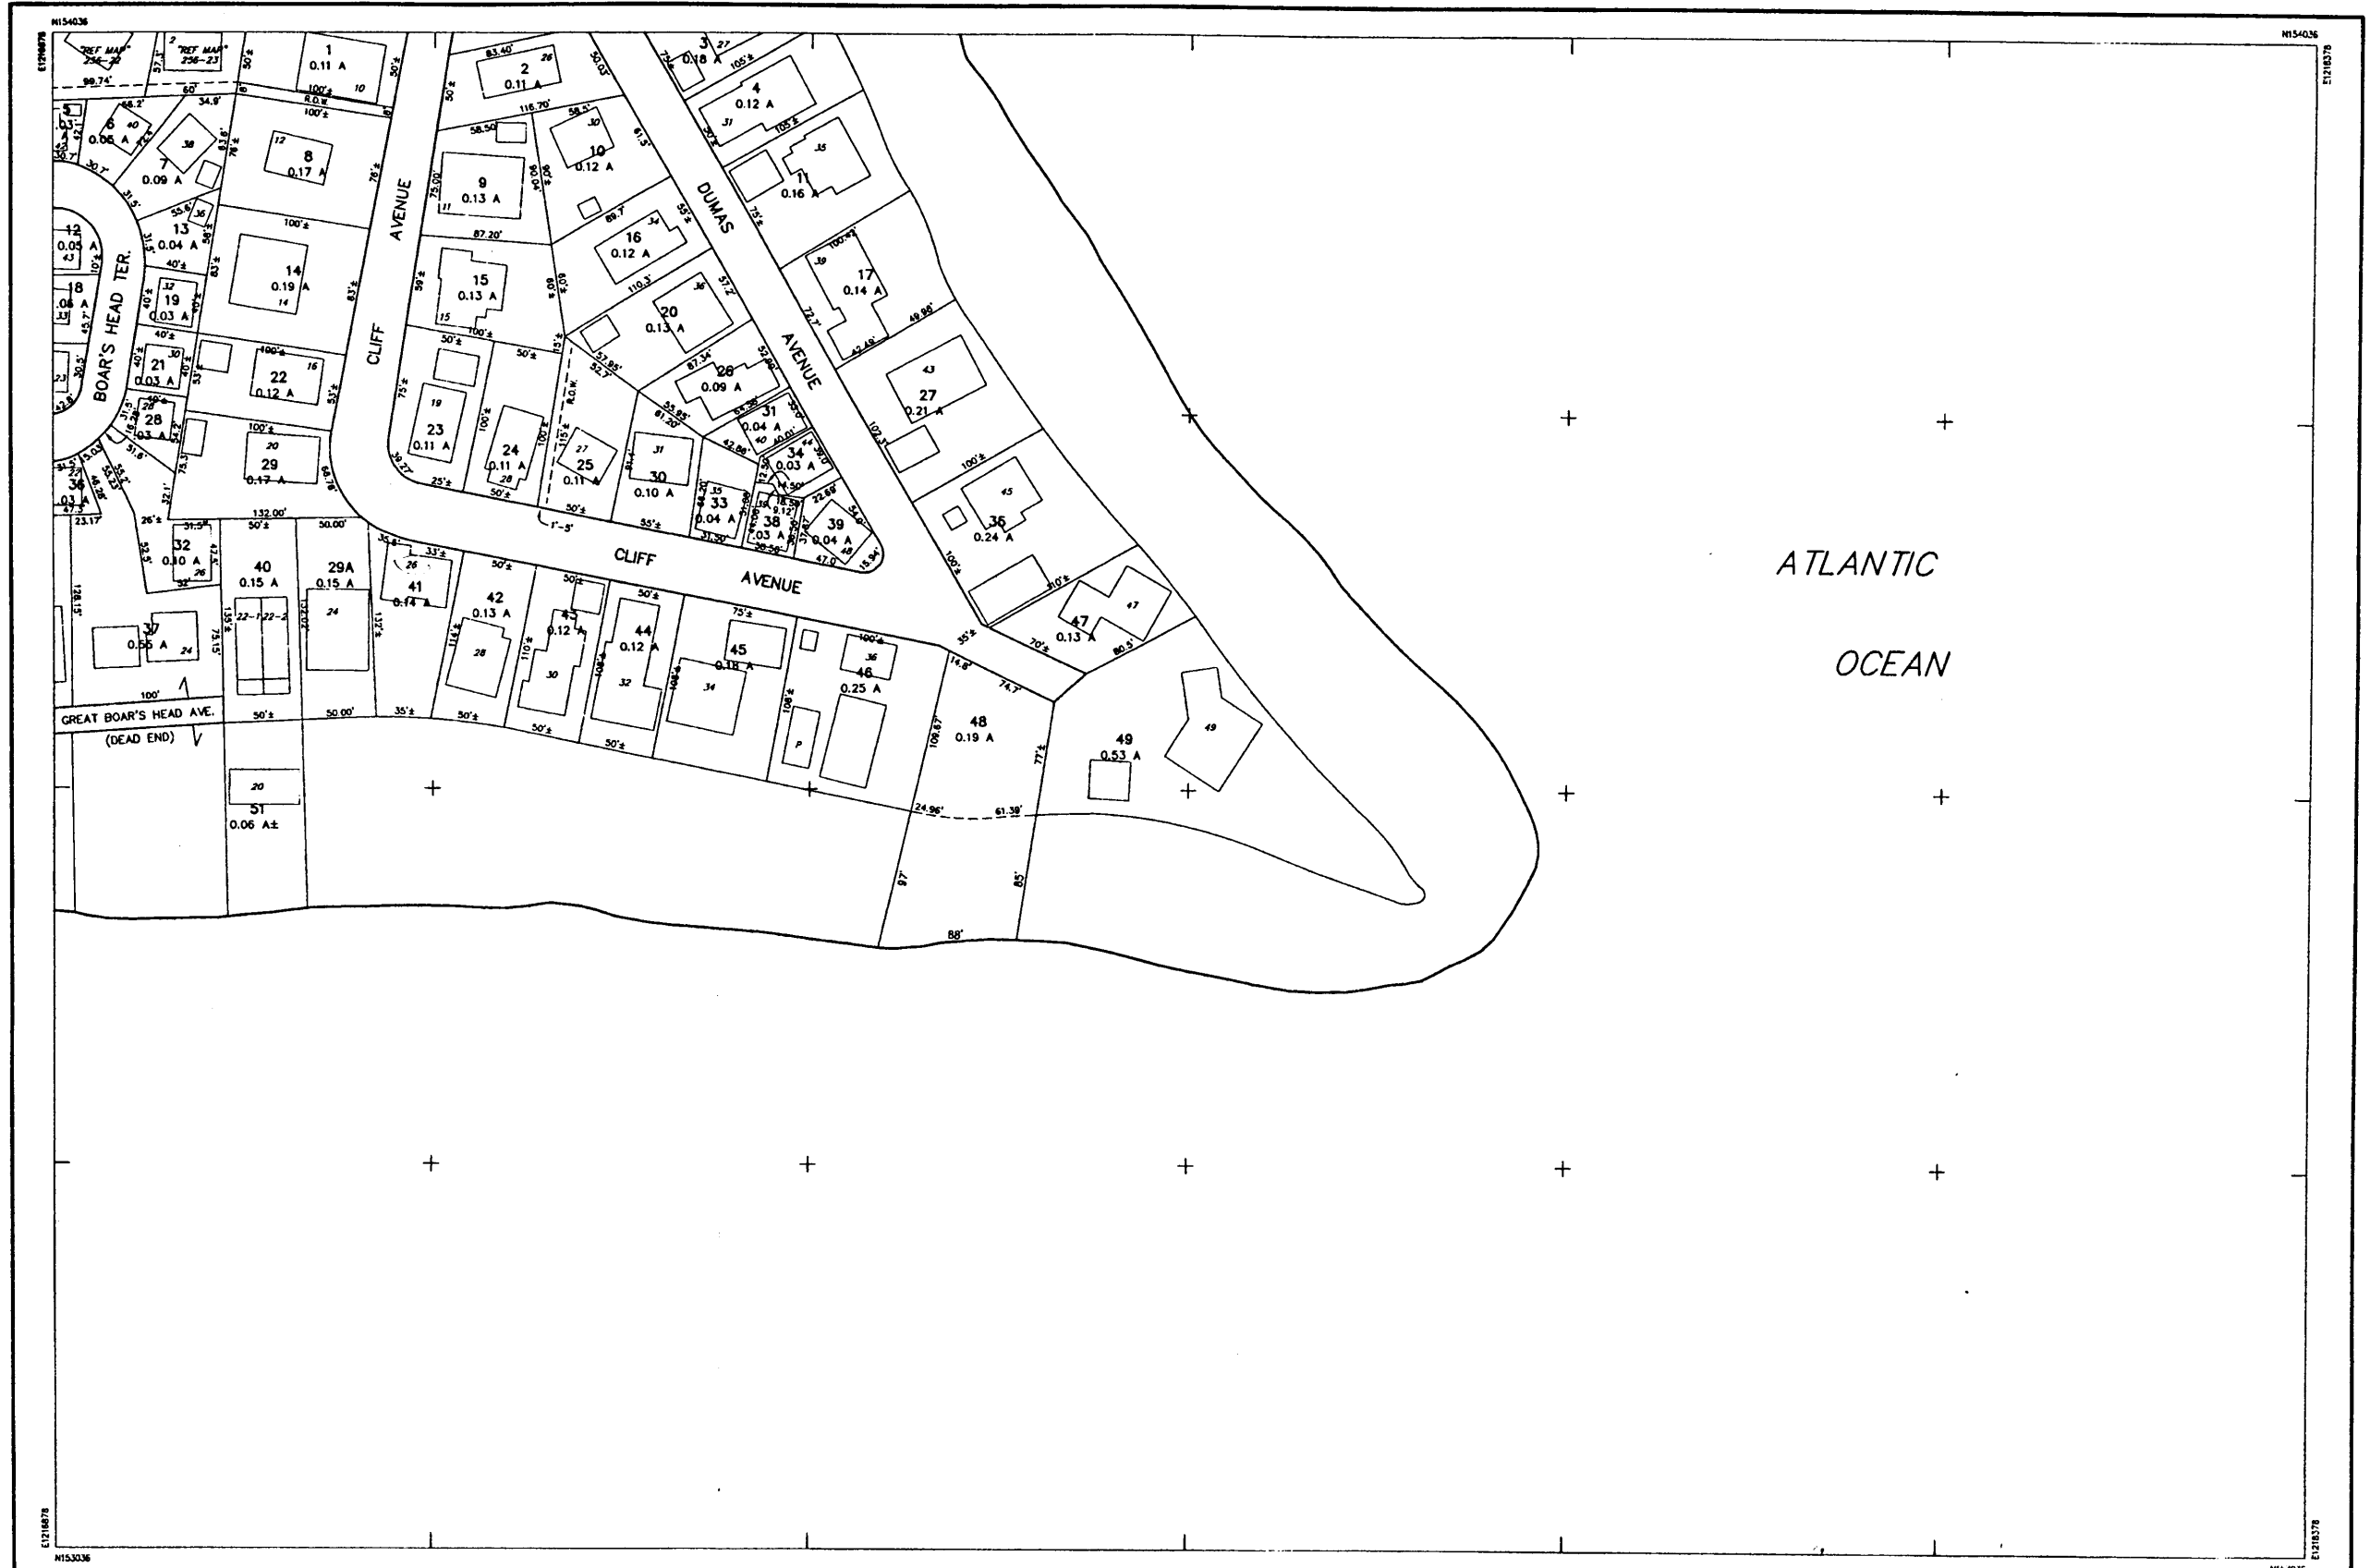

<p>THIS MAP IS FOR ASSESSMENT PURPOSES ONLY. IT IS NOT VALID FOR LEGAL DESCRIPTION OR CONVEYANCE.</p> <p>THE ORIGINAL HORIZONTAL DATUM WAS THE NEW HAMPSHIRE STATE PLANE COORDINATE SYSTEM HAD 1927. PRIOR TO DIGITIZING, CALL CONVERTED THE DATUM TO NAD 1983.</p> <p>ORIGINAL PROPERTY MAPS WERE PREPARED BY C &amp; UNDERWOOD ENGINEERS, INC. MAPS ARE REVISED AND REPRINTED BY CARTOGRAPHIC ASSOCIATES, INC.</p>	<p>DIGITIZED IN 1996 BY <b>CARTOGRAPHIC ASSOC. INC.</b> PROFESSIONAL CONSULTANTS</p> <p>MUNICIPAL MAPPING - GIS - PUBLIC WORKS INFORMATION MANAGEMENT 11 PLEASANT STREET, P.O. BOX 267, LITTLETON, NEW HAMPSHIRE 03561 (603)444-6766 - (800)322-4540 - FAX (603)444-1366 - WWW.CAI-INFO.COM</p>	<p>AREA ..... 2.43 A OR 2.43 A± DIMENSION ..... 100' MATCH REFERENCE ..... 7-5' RIGHT OF WAY ..... POOL ..... WATER ..... OR</p>	<p>LEGEND</p> <p>BUILDING ..... BUILDING NUMBER ..... 320 COMMON OWNERSHIP ..... OR EASEMENT ..... NETLANDS .....</p>	<p>SCALE : 1" = 50'</p> <p>FEET 0 50 100 150 METERS 0 12.5 25 37.5</p> <p>REVISED TO : APR 01 2000</p>	<p>PROPERTY MAPS <b>HAMPTON</b> NEW HAMPSHIRE</p>	<p>INDEX DIAGRAM</p> <p>255 256 266</p>	<p>MAP NO. <b>267</b></p>
--	---	--	---	--	---	---	-------------------------------



THIS MAP IS FOR ASSESSMENT PURPOSES ONLY.  
IT IS NOT VALID FOR LEGAL DESCRIPTION OR CONVEYANCE.

THE ORIGINAL HORIZONTAL DATUM WAS THE NEW HAMPSHIRE STATE PLANE COORDINATE SYSTEM NAD 1927. PRIOR TO DIGITIZING, C.A.I. CONVERTED THE DATUM TO NAD 1983.

ORIGINAL PROPERTY MAPS WERE PREPARED BY G & UNDERWOOD ENGINEERS, INC. MAPS ARE REVISED AND REPRINTED BY CARTOGRAPHIC ASSOCIATES, INC.

DIGITIZED IN 1996 BY  
**CARTOGRAPHIC ASSOC. INC.**  
PROFESSIONAL CONSULTANTS

MUNICIPAL MAPPING - GIS - PROPERTY APPRAISAL  
11 PLEASANT STREET, P.O. BOX 267, LITTLETON, NEW HAMPSHIRE 03561  
(603)444-6768 - 1(800)322-4540 - FAX (603)444-1356

AREA ..... 2.43 A OR 2.43 A±  
DIMENSION ..... 100'  
MATCH REFERENCE ..... 7/8"-2"  
RIGHT OF WAY ..... ---  
POOL ..... (P)  
WATER ..... (W) OR (S)

LEGEND

BUILDING ..... (house icon)  
BUILDING NUMBER ..... 120  
COMMON OWNERSHIP ..... OR  
EASEMENT ..... ---  
WETLANDS ..... (wetland icon)

SCALE : 1" = 50'

FEET 0 50 100 150  
METERS 0 12.5 25 37.5

REVISED TO : April 1, 1999


PROPERTY MAPS  
**HAMPTON**  
NEW HAMPSHIRE

INDEX DIAGRAM

257	258	259
276	269	277

ON

MAP NO.  
**268**

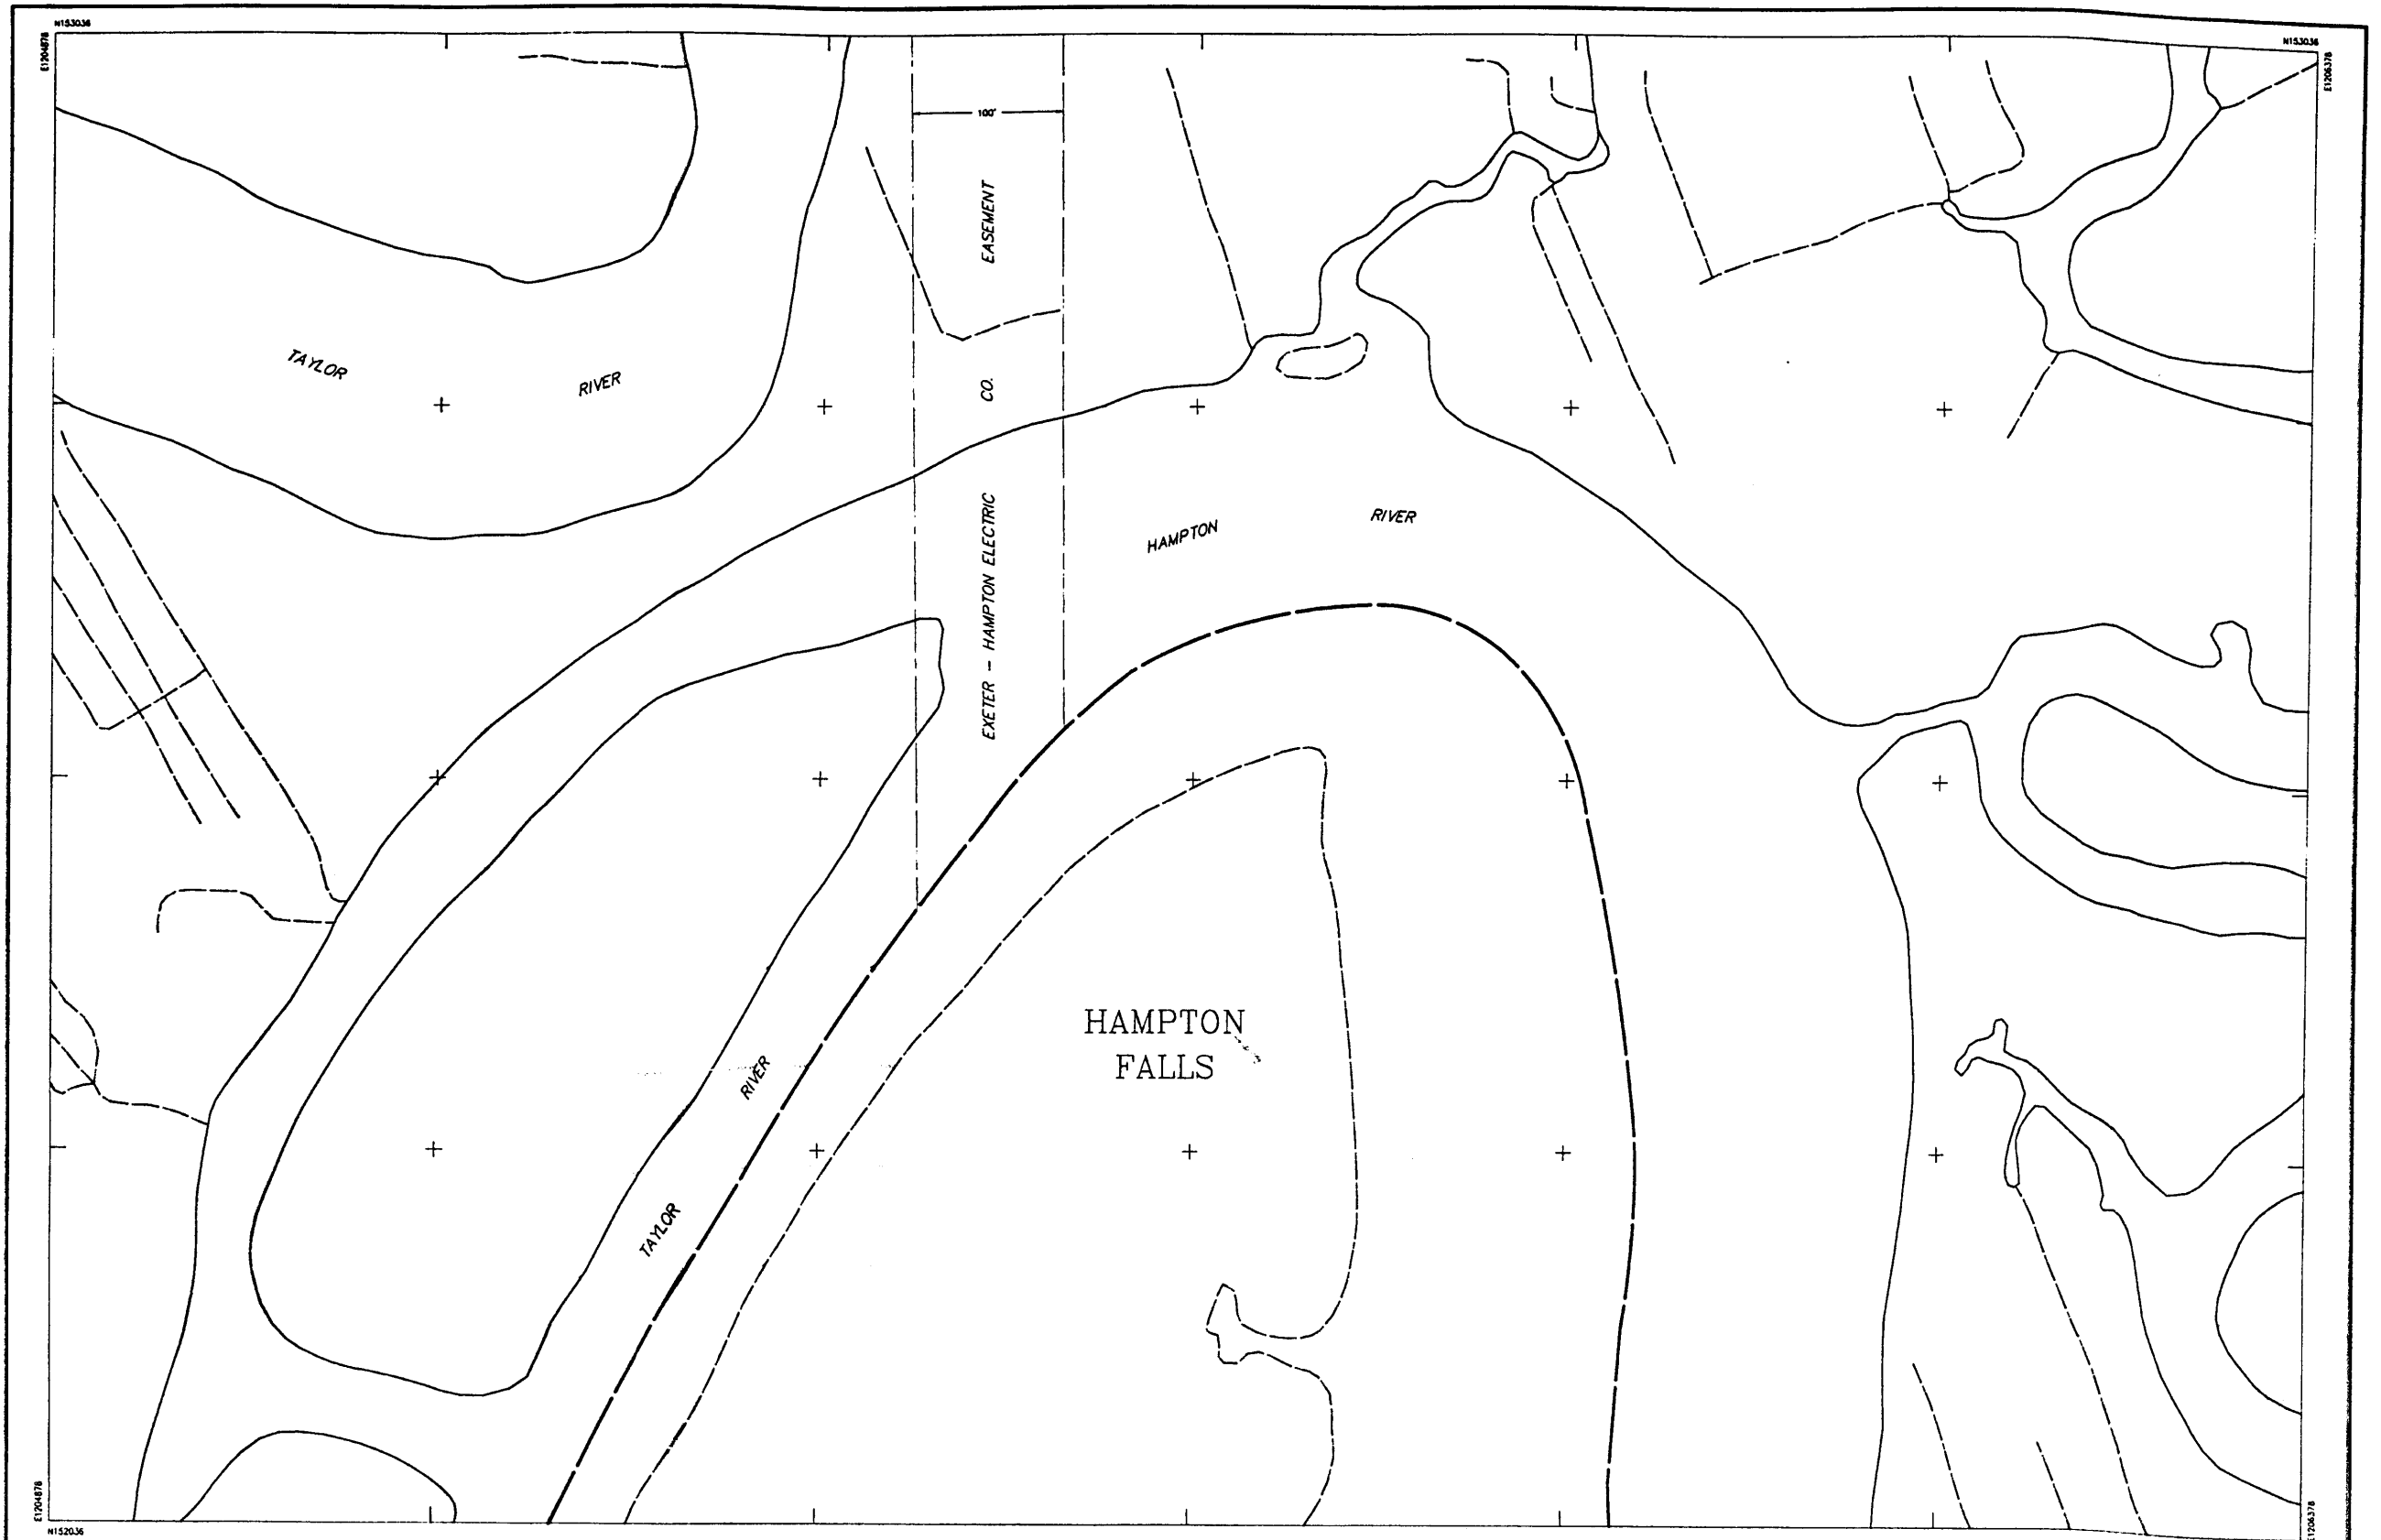

THIS MAP IS FOR ASSESSMENT PURPOSES ONLY.  
IT IS NOT VALID FOR LEGAL DESCRIPTION OR CONVEYANCE.

THE ORIGINAL HORIZONTAL DATUM WAS THE NEW HAMPSHIRE STATE PLANE  
COORDINATE SYSTEM HAD 1927. PRIOR TO DIGITIZING, C.A.I. CONVERTED THE  
DATUM TO NAD 1983.

ORIGINAL PROPERTY MAPS WERE PREPARED BY G & UNDERWOOD ENGINEERS, INC.  
MAPS ARE REVISED AND REPRINTED BY CARTOGRAPHIC ASSOCIATES, INC.

DIGITIZED IN 1996 BY  
**CARTOGRAPHIC ASSOC. INC.**  
PROFESSIONAL CONSULTANTS  
MUNICIPAL MAPPING - GIS - PROPERTY APPRAISAL  
11 PLEASANT STREET, P.O. BOX 267, LITTLETON, NEW HAMPSHIRE 03561  
(603)444-6768 - (800)322-4540 - FAX (603)444-1366

AREA . . . . . 2.43 A OR 2.43 A±  
DIMENSION . . . . . 100'  
WATCH REFERENCE . . . . . "75-2"  
RIGHT OF WAY . . . . . ---  
POOL . . . . . (P)  
WATER . . . . . OR

**LEGEND**


BUILDING . . . . . [Symbol]  
BUILDING NUMBER . . . . . [Symbol]  
COMMON OWNERSHIP . . . . . [Symbol]  
EASEMENT . . . . . [Symbol]  
WETLANDS . . . . . [Symbol]

SCALE : 1" = 50'  
FEET 0 50 100 150  
METERS 0 12.5 25 37.5  
REVISED TO : April 1, 1999

PROPERTY MAPS  
**HAMPTON**  
NEW HAMPSHIRE

INDEX DIAGRAM  
258 259 260  
268 270  
276 277 278

MAP NO.  
**269**

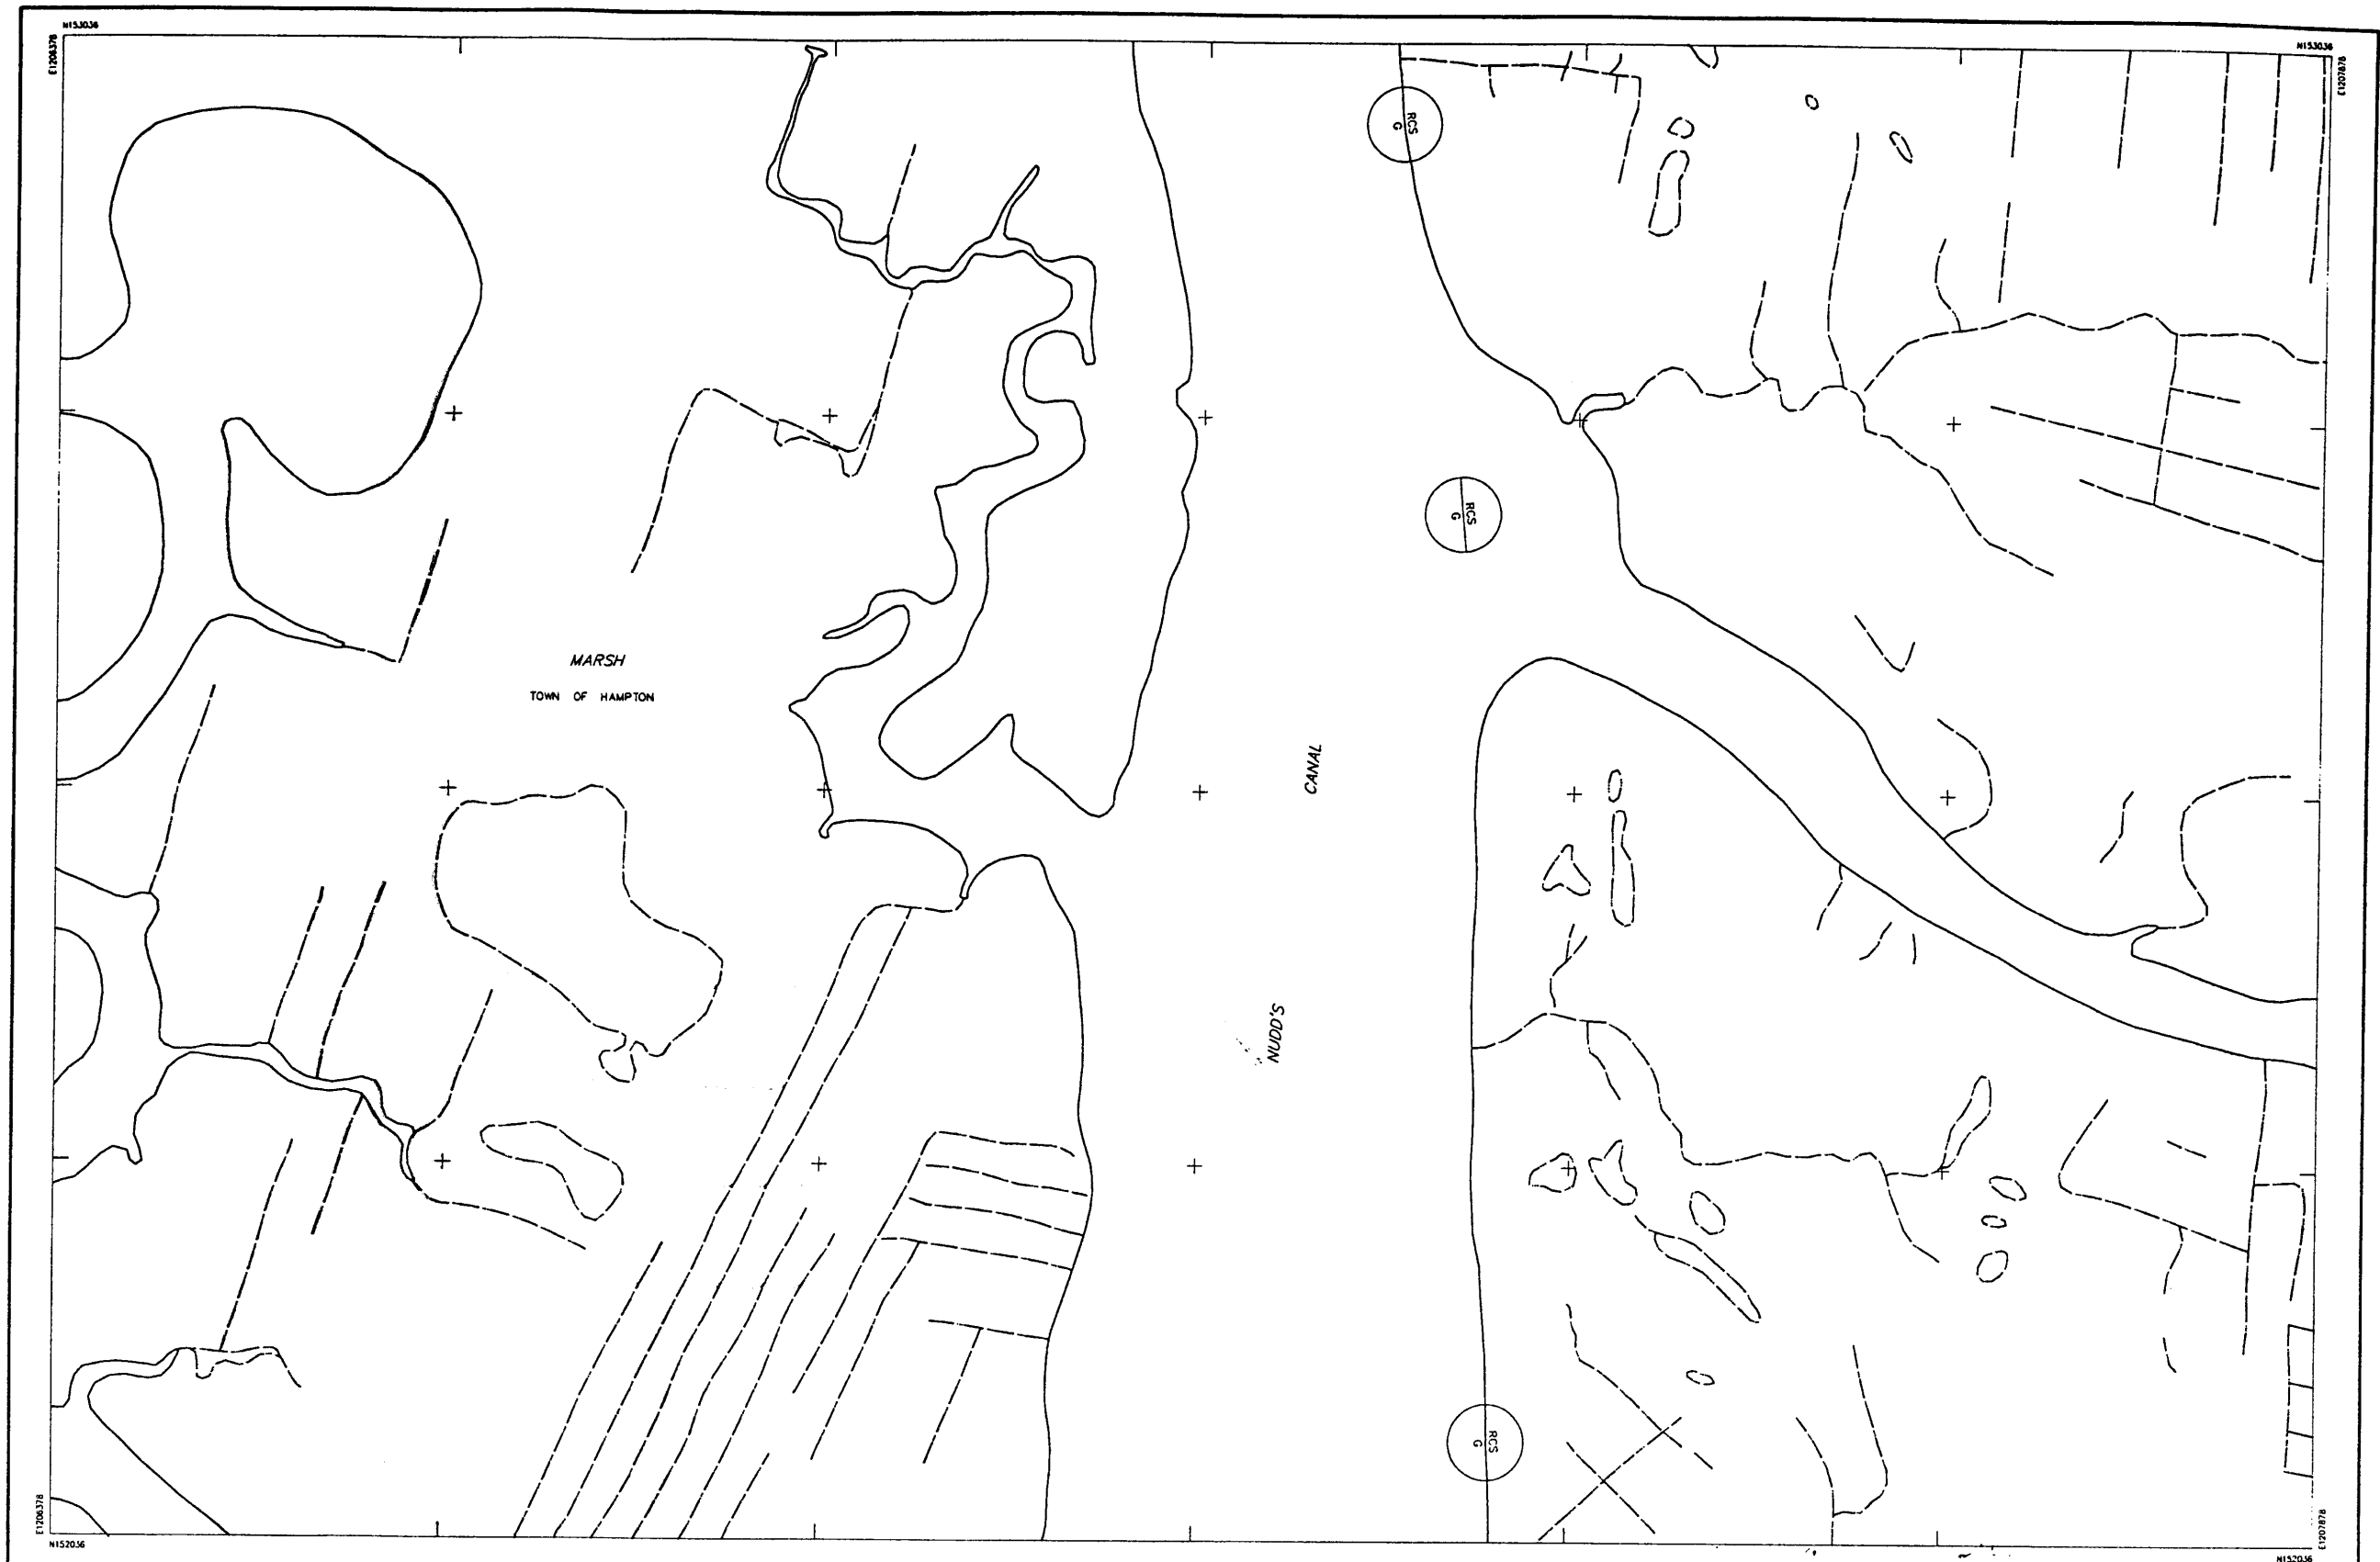

<p>THIS MAP IS FOR ASSESSMENT PURPOSES ONLY. IT IS NOT VALID FOR LEGAL DESCRIPTION OR CONVEYANCE.</p> <p>THE ORIGINAL HORIZONTAL DATUM WAS THE NEW HAMPSHIRE STATE PLANE COORDINATE SYSTEM HAD 1927. PRIOR TO DIGITIZING, C.A.I. CONVERTED THE DATUM TO NAD 1983.</p> <p>ORIGINAL PROPERTY MAPS WERE PREPARED BY G &amp; UNDERWOOD ENGINEERS, INC. MAPS ARE REVISED AND REPRINTED BY CARTOGRAPHIC ASSOCIATES, INC.</p>	<p>DIGITIZED IN 1996 BY <b>CARTOGRAPHIC ASSOC. INC.</b> PROFESSIONAL CONSULTANTS</p> <p>MUNICIPAL MAPPING - GIS - PROPERTY APPRAISAL 11 PLEASANT STREET, P.O. BOX 267, LITTLETON, NEW HAMPSHIRE 03561 (603)444-6768 - 1(800)322-4540 - FAX (603)444-1366</p>	<p>AREA ..... 2.43 A OR 2.43 A± DIMENSION ..... 100' MATCH REFERENCE ..... "B-2" RIGHT OF WAY ..... --- POOL ..... (circle with cross) WATER ..... (wavy line) OR (dashed line)</p> <p>LEGEND</p> <p>BUILDING ..... (rectangle) BUILDING NUMBER ..... J20 COMMON OWNERSHIP ..... OR EASEMENT ..... --- WETLANDS ..... (stippled area)</p>	<p>SCALE : 1" = 50'</p> <p>FEET 0 50 100 150 METERS 0 12.5 25 37.5</p> <p>REVISED TO : April 1, 1999</p>	<p>PROPERTY MAPS</p> <p><b>HAMPTON</b></p> <p>NEW HAMPSHIRE</p>	<p>INDEX DIAGRAM</p> <table border="1"> <tr> <td>259</td> <td>260</td> <td>261</td> </tr> <tr> <td>269</td> <td>271</td> <td></td> </tr> <tr> <td>277</td> <td>278</td> <td>279</td> </tr> </table> <p>GN</p>	259	260	261	269	271		277	278	279	<p>MAP NO.</p> <p><b>270</b></p>
259	260	261													
269	271														
277	278	279													



THIS MAP IS FOR ASSESSMENT PURPOSES ONLY.  
IT IS NOT VALID FOR LEGAL DESCRIPTION OR CONVEYANCE.

THE ORIGINAL HORIZONTAL DATUM WAS THE NEW HAMPSHIRE STATE PLANE  
COORDINATE SYSTEM HAD 1927. PRIOR TO DIGITIZING, C.A.I. CONVERTED THE  
DATUM TO NAD 1983.

ORIGINAL PROPERTY MAPS WERE PREPARED BY G & UNDERWOOD ENGINEERS, INC.  
MAPS ARE REVISED AND REPRINTED BY CARTOGRAPHIC ASSOCIATES, INC.

DIGITIZED IN 1996 BY  
**CARTOGRAPHIC ASSOC. INC.**  
PROFESSIONAL CONSULTANTS  
MUNICIPAL MAPPING - GIS - PROPERTY APPRAISAL  
11 PLEASANT STREET, P.O. BOX 267, LITTLETON, NEW HAMPSHIRE 03561  
(603)444-6768 - 1(800)322-4540 - FAX (603)444-1366

AREA ..... 2.43 A OR 2.43 A6  
DIMENSION ..... 100'  
MATCH REFERENCE ..... 7/8-2"  
RIGHT OF WAY .....  
POOL .....  
WATER .....  
OR


LEGEND  
BUILDING .....  
BUILDING NUMBER .....  
COMMON OWNERSHIP .....  
EASEMENT .....  
WETLANDS .....

SCALE : 1" = 50'  
FEET 0 50 100 150  
METERS 0 12.5 25 37.5  
REVISED TO : April 1, 1999

PROPERTY MAPS  
**HAMPTON**  
NEW HAMPSHIRE

INDEX DIAGRAM  
260 261 262  
270 272  
278 279 280

MAP NO.  
**271**

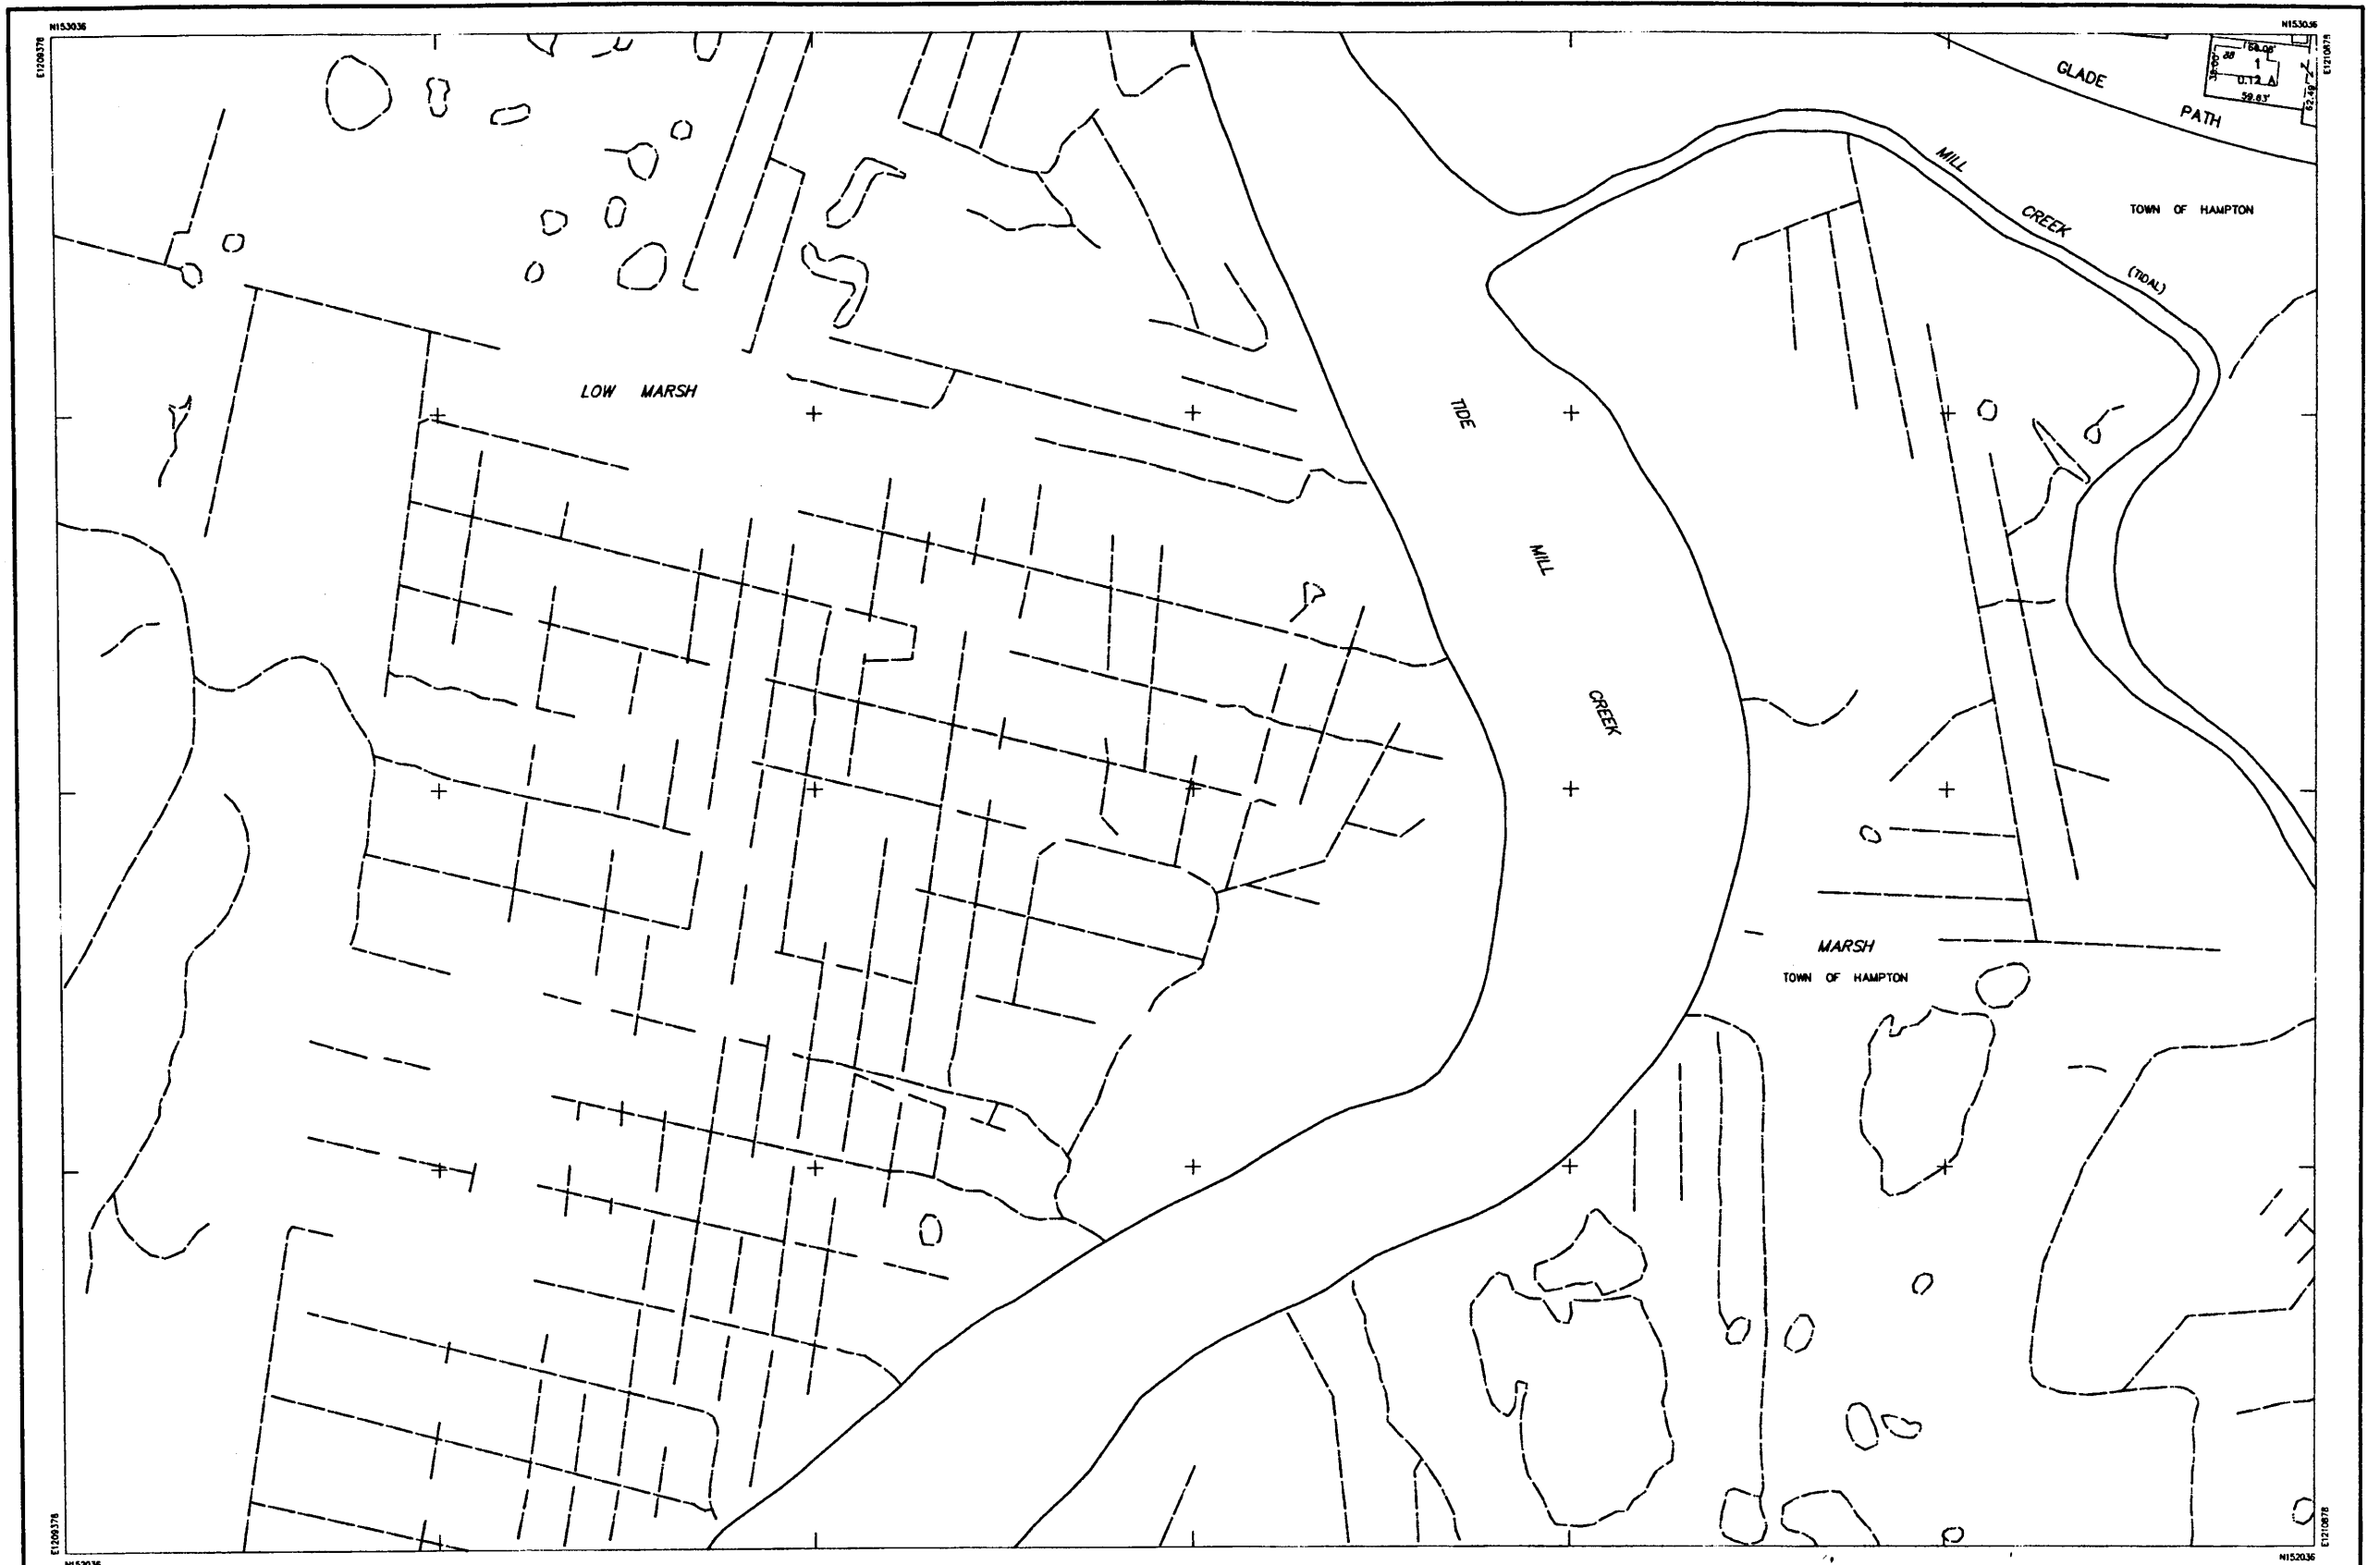

THIS MAP IS FOR ASSESSMENT PURPOSES ONLY.  
IT IS NOT VALID FOR LEGAL DESCRIPTION OR CONVEYANCE.

THE ORIGINAL HORIZONTAL DATUM WAS THE NEW HAMPSHIRE STATE PLANE  
COORDINATE SYSTEM HAD 1927. PRIOR TO DIGITIZING, C.A.I. CONVERTED THE  
DATUM TO NAD 1983.

ORIGINAL PROPERTY MAPS WERE PREPARED BY G & UNDERWOOD ENGINEERS, INC.  
MAPS ARE REVISED AND REPRINTED BY CARTOGRAPHIC ASSOCIATES, INC.

DIGITIZED IN 1996 BY  
**CARTOGRAPHIC ASSOC. INC.**  
PROFESSIONAL CONSULTANTS

MUNICIPAL MAPPING - GIS - PUBLIC WORKS INFORMATION MANAGEMENT  
11 PLEASANT STREET, P.O. BOX 287, LITTLETON, NEW HAMPSHIRE 03561  
(603)444-8768 - (800)322-4545 - FAX (603)444-1366 - WWW.CAI-INFO.COM

AREA ..... 2.43 A OR 2.43 A±  
DIMENSION ..... 100'  
MATCH REFERENCE ..... 7/8"-2"  
RIGHT OF WAY ..... ---  
POOL ..... (P)  
WATER ..... (W)

#### LEGEND

BUILDING ..... (B)  
BUILDING NUMBER ..... 320  
COMMON OWNERSHIP ..... OR  
EASEMENT ..... ---  
WETLANDS ..... (W)


SCALE : 1" = 50'  
FEET 0 50 100 150  
METERS 0 12.5 25 37.5

REVISED TO : APR 01 2000

PROPERTY MAPS  
**HAMPTON**  
NEW HAMPSHIRE

INDEX DIAGRAM  
261 262 263  
271 273  
279 280 281

MAP NO.  
**272**

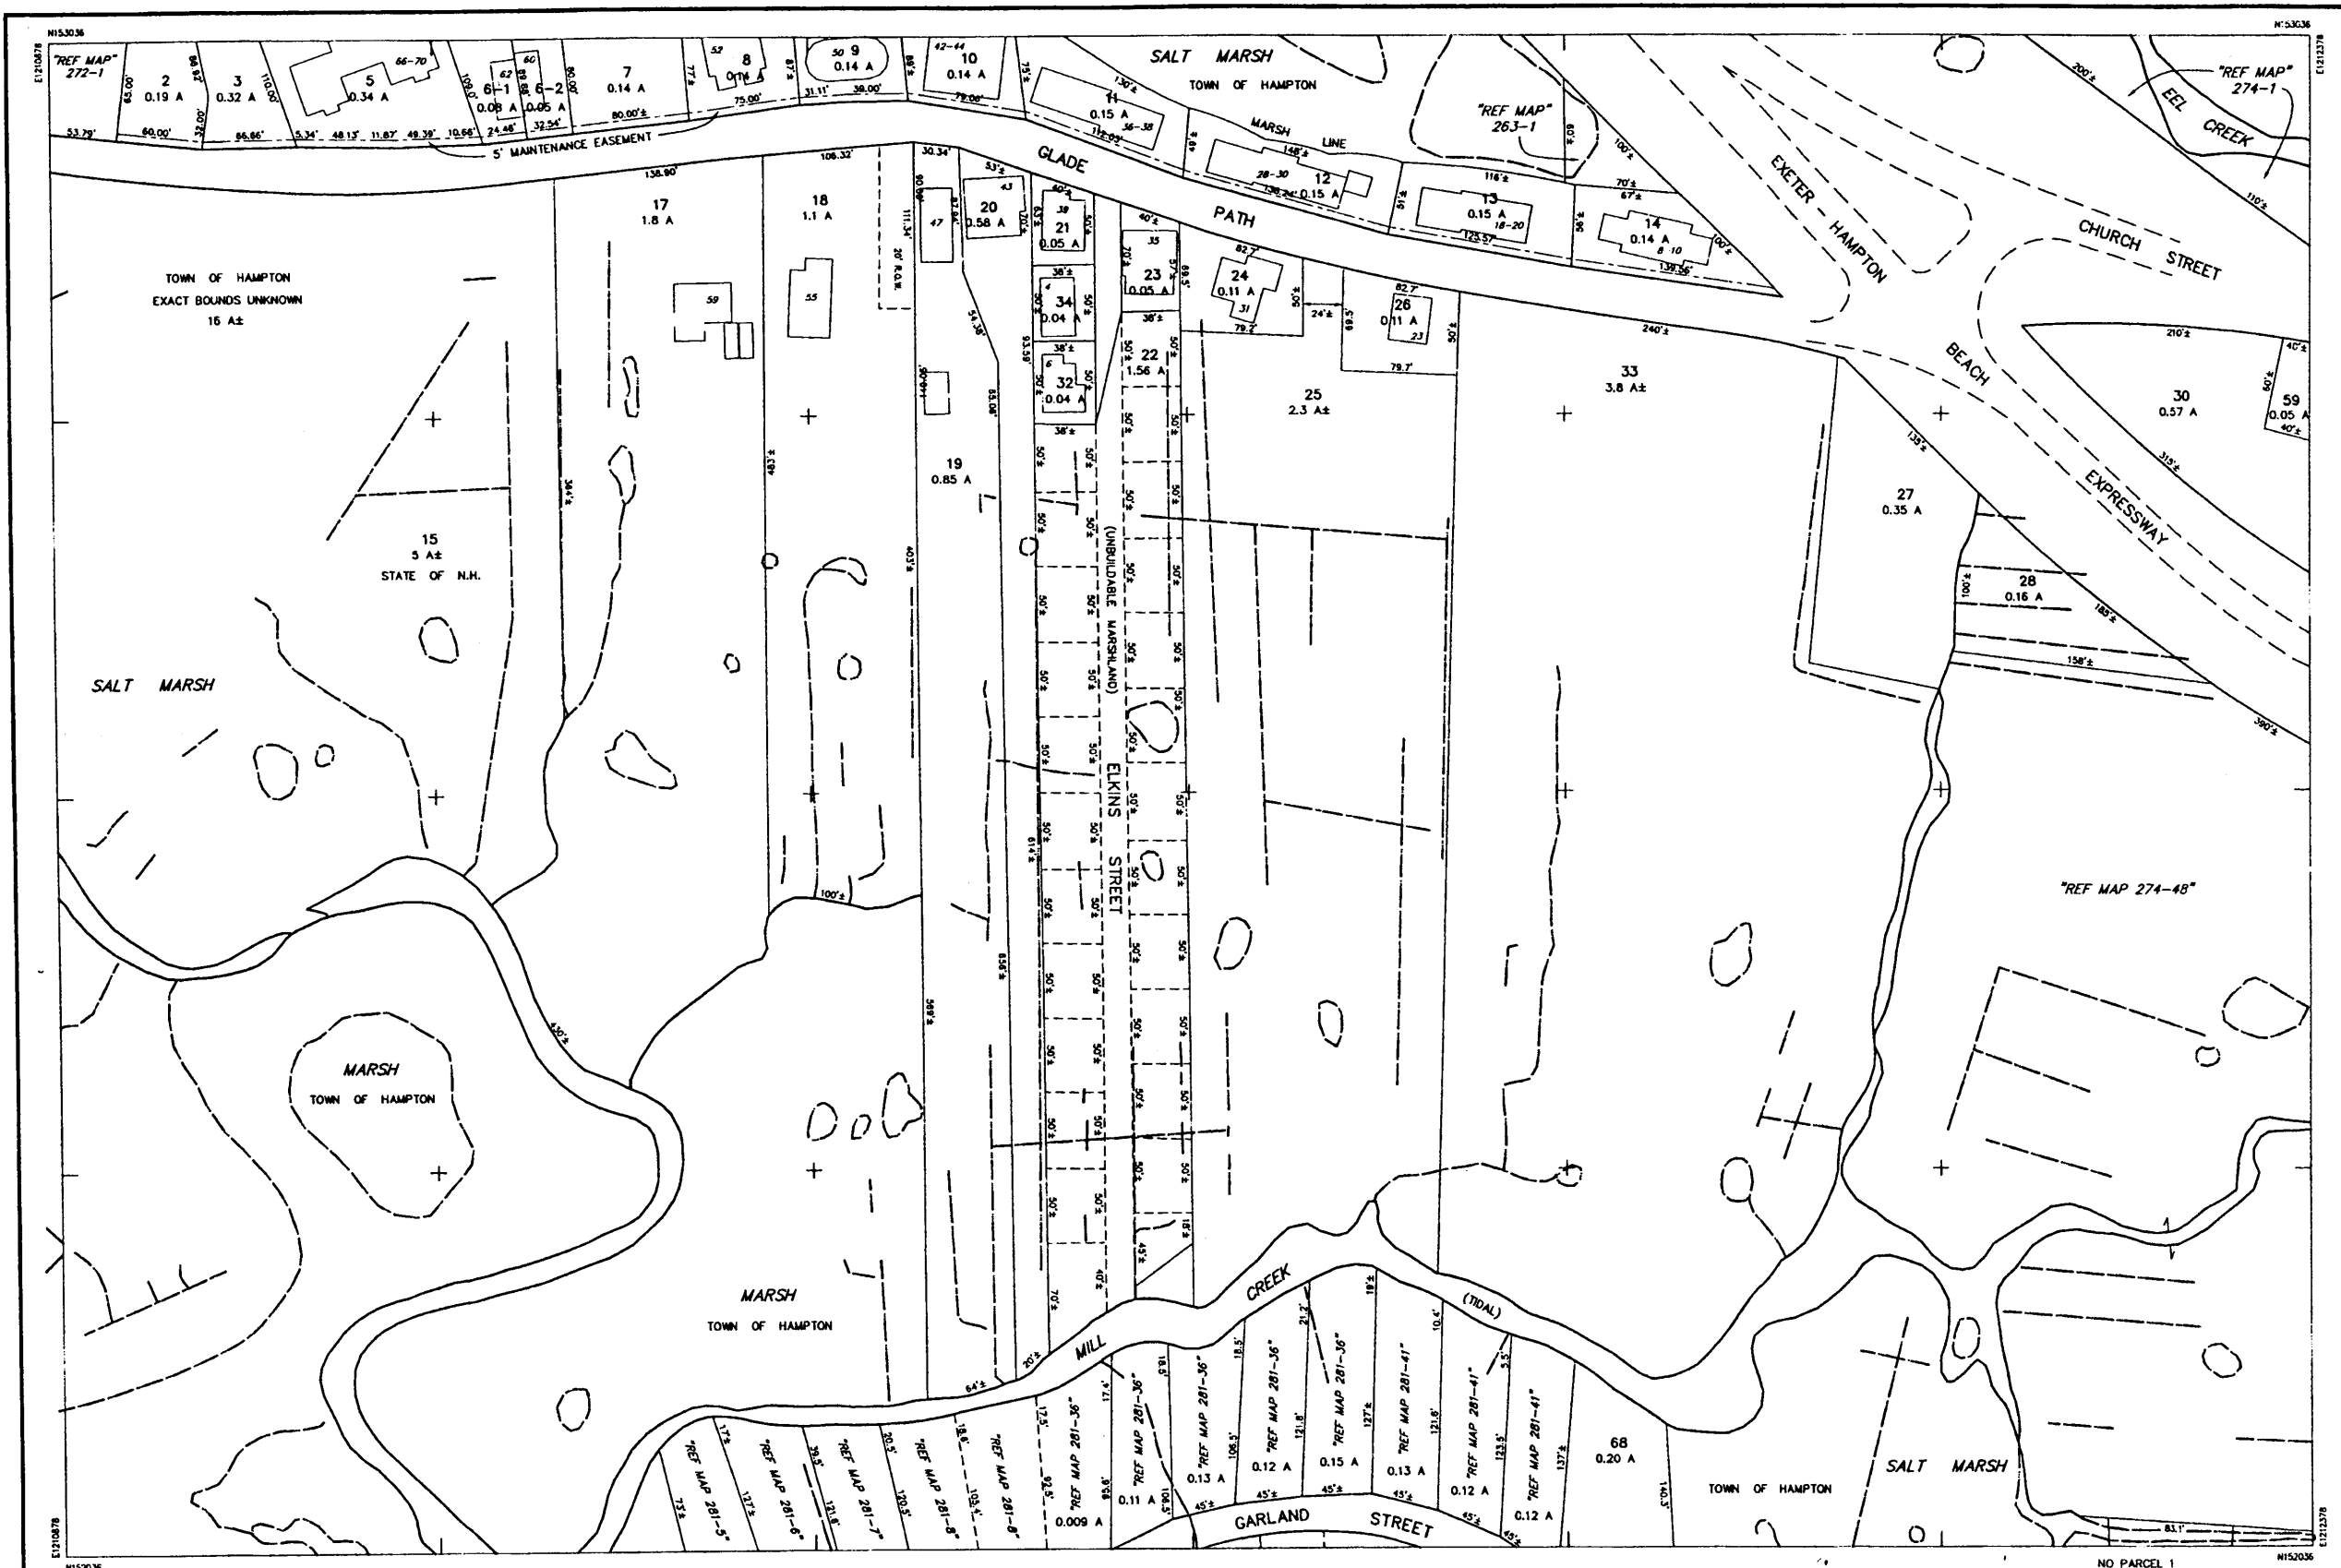

THIS MAP IS FOR ASSESSMENT PURPOSES ONLY.  
IT IS NOT VALID FOR LEGAL DESCRIPTION OR CONVEYANCE.

THE ORIGINAL HORIZONTAL DATUM WAS THE NEW HAMPSHIRE STATE PLANE  
COORDINATE SYSTEM HAD 1927. PRIOR TO DIGITIZING, C.A.I. CONVERTED THE  
DATUM TO NAD 1983.

ORIGINAL PROPERTY MAPS WERE PREPARED BY G & UNDERWOOD ENGINEERS, INC.  
MAPS ARE REVISED AND REPRINTED BY CARTOGRAPHIC ASSOCIATES, INC.

DIGITIZED IN 1996 BY  
**CARTOGRAPHIC ASSOC. INC.**  
PROFESSIONAL CONSULTANTS

MUNICIPAL MAPPING - GIS - PUBLIC WORKS INFORMATION MANAGEMENT  
11 PLEASANT STREET, P.O. BOX 267, UTTLETON, NEW HAMPSHIRE 03081  
(603)444-6768 - (603)222-4540 - FAX (603)444-1366 - WWW.CAI-INFO.COM

AREA . . . . . 2.43 A OR 2.43 A±  
DIMENSION . . . . . 100'  
MATCH REFERENCE . . . . . 78-2"  
RIGHT OF WAY . . . . .  
POOL . . . . .  
WATER . . . . .

LEGEND

BUILDING . . . . .  
BUILDING NUMBER . . . . .  
COMMON OWNERSHIP . . . . .  
EASEMENT . . . . .  
WETLANDS . . . . .

SCALE: 1" = 50'

FEET 0 50 100 150  
METERS 0 12.5 25 37.5


REVISED TO: APR 01 2000

PROPERTY MAPS  
**HAMPTON**  
NEW HAMPSHIRE


INDEX DIAGRAM

262 263 264  
272 273 274  
280 281 282


MAP NO.  
**273**

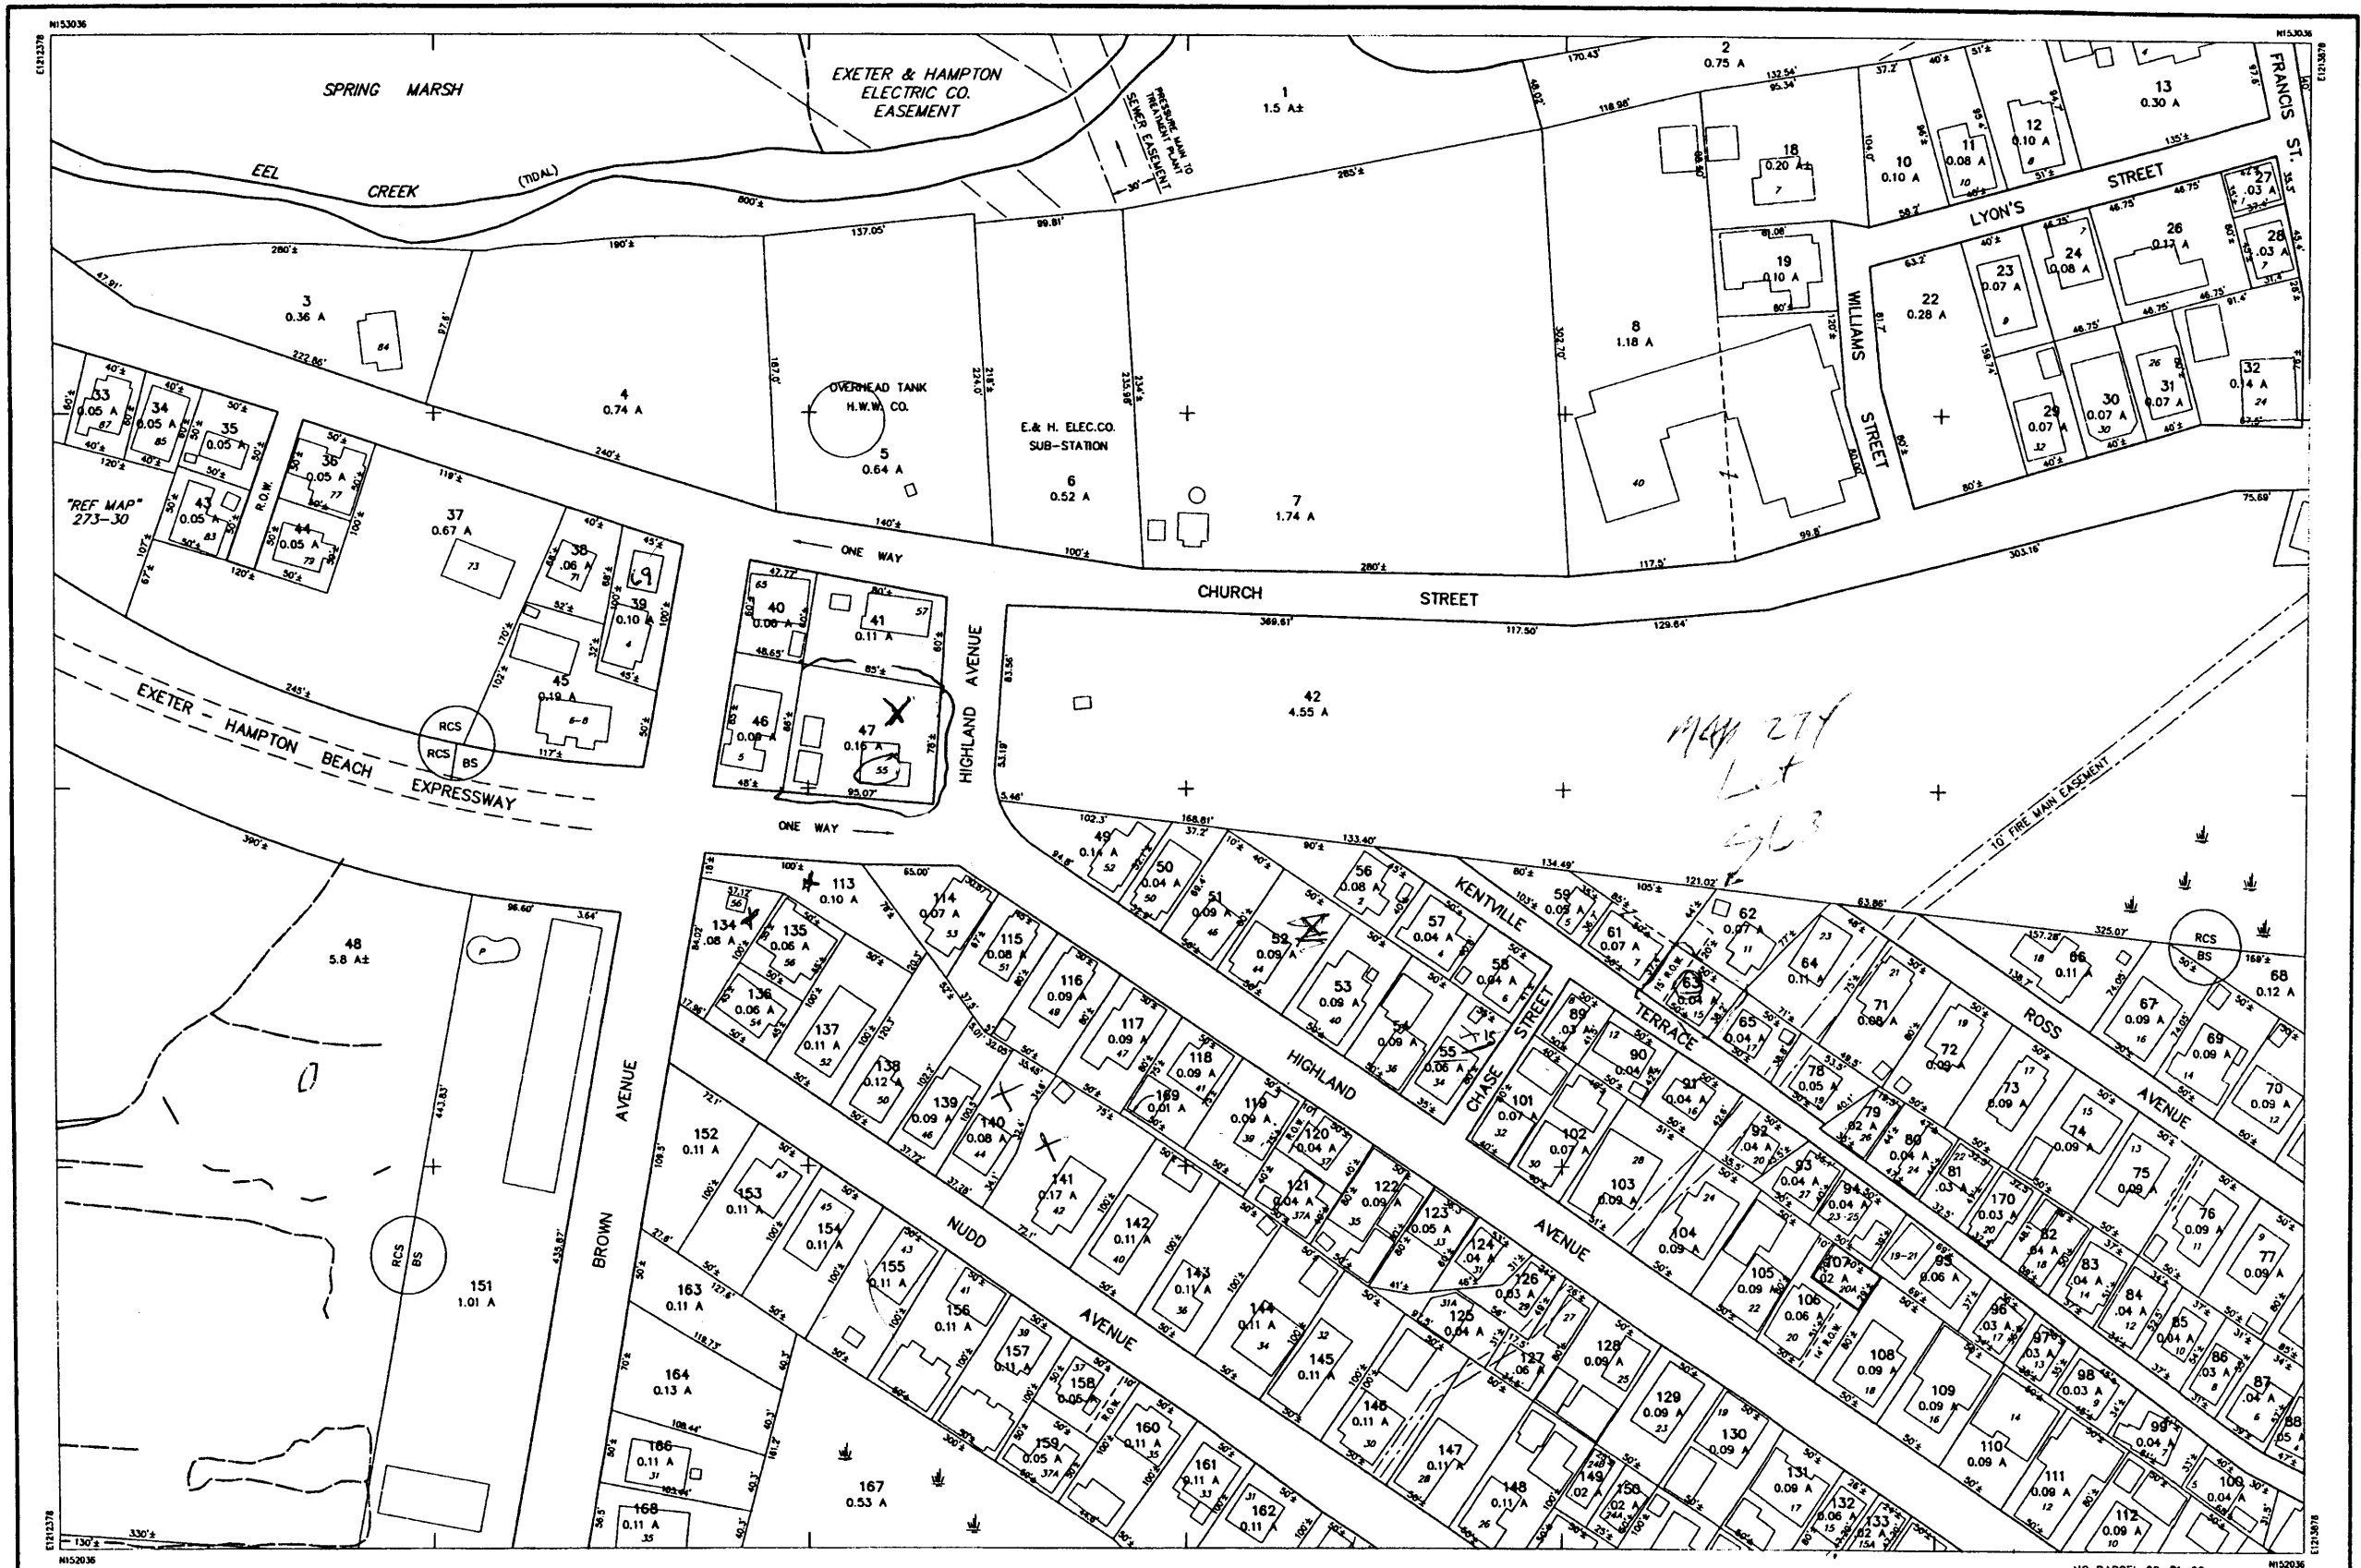


<p>THIS MAP IS FOR ASSESSMENT PURPOSES ONLY. IT IS NOT VALID FOR LEGAL DESCRIPTION OR CONVEYANCE.</p> <p>THE ORIGINAL HORIZONTAL DATUM WAS THE NEW HAMPSHIRE STATE PLANE COORDINATE SYSTEM HAD 1927. PRIOR TO DIGITIZING, C.A.I. CONVERTED THE DATUM TO NAD 1983.</p> <p>ORIGINAL PROPERTY MAPS WERE PREPARED BY G. &amp; UNDERWOOD ENGINEERS, INC. MAPS ARE REVISED AND REPRINTED BY CARTOGRAPHIC ASSOCIATES, INC.</p>	<p>DIGITIZED IN 1996 BY <b>CARTOGRAPHIC ASSOC. INC.</b> PROFESSIONAL CONSULTANTS</p> <p>MUNICIPAL MAPPING - GIS - PUBLIC WORKS INFORMATION MANAGEMENT 11 PLEASANT STREET, P.O. BOX 267, LITTLETON, NEW HAMPSHIRE 03561 (603)444-6768 - (800)322-4540 - FAX (603)444-1366 - WWW.CAI-INFO.COM</p>	<p>AREA . . . . . 2.43 A OR 2.43 A± DIMENSION . . . . . 100' MATCH REFERENCE . . . . . 78-2" RIGHT OF WAY . . . . . POOL . . . . . WATER . . . . .</p>	<p>LEGEND</p> <p>BUILDING . . . . .</p> <p>BUILDING NUMBER . . . . .</p> <p>COMMON OWNERSHIP . . . . .</p> <p>EASEMENT . . . . .</p> <p>WETLANDS . . . . .</p>	<p>SCALE: 1" = 50'</p> <p>FEET 0 50 100 150</p> <p>METERS 0 12.5 25 37.5</p> <p>REVISED TO: <b>APR 01 2000</b></p>	<p>PROPERTY MAPS</p> <p><b>HAMPTON</b></p> <p>NEW HAMPSHIRE</p>	<p>INDEX DIAGRAM</p> <p>263 264 265 273 274 275 281 282 283</p> <p>MAP NO. <b>274</b></p>
---	---	--	--	--	---	---

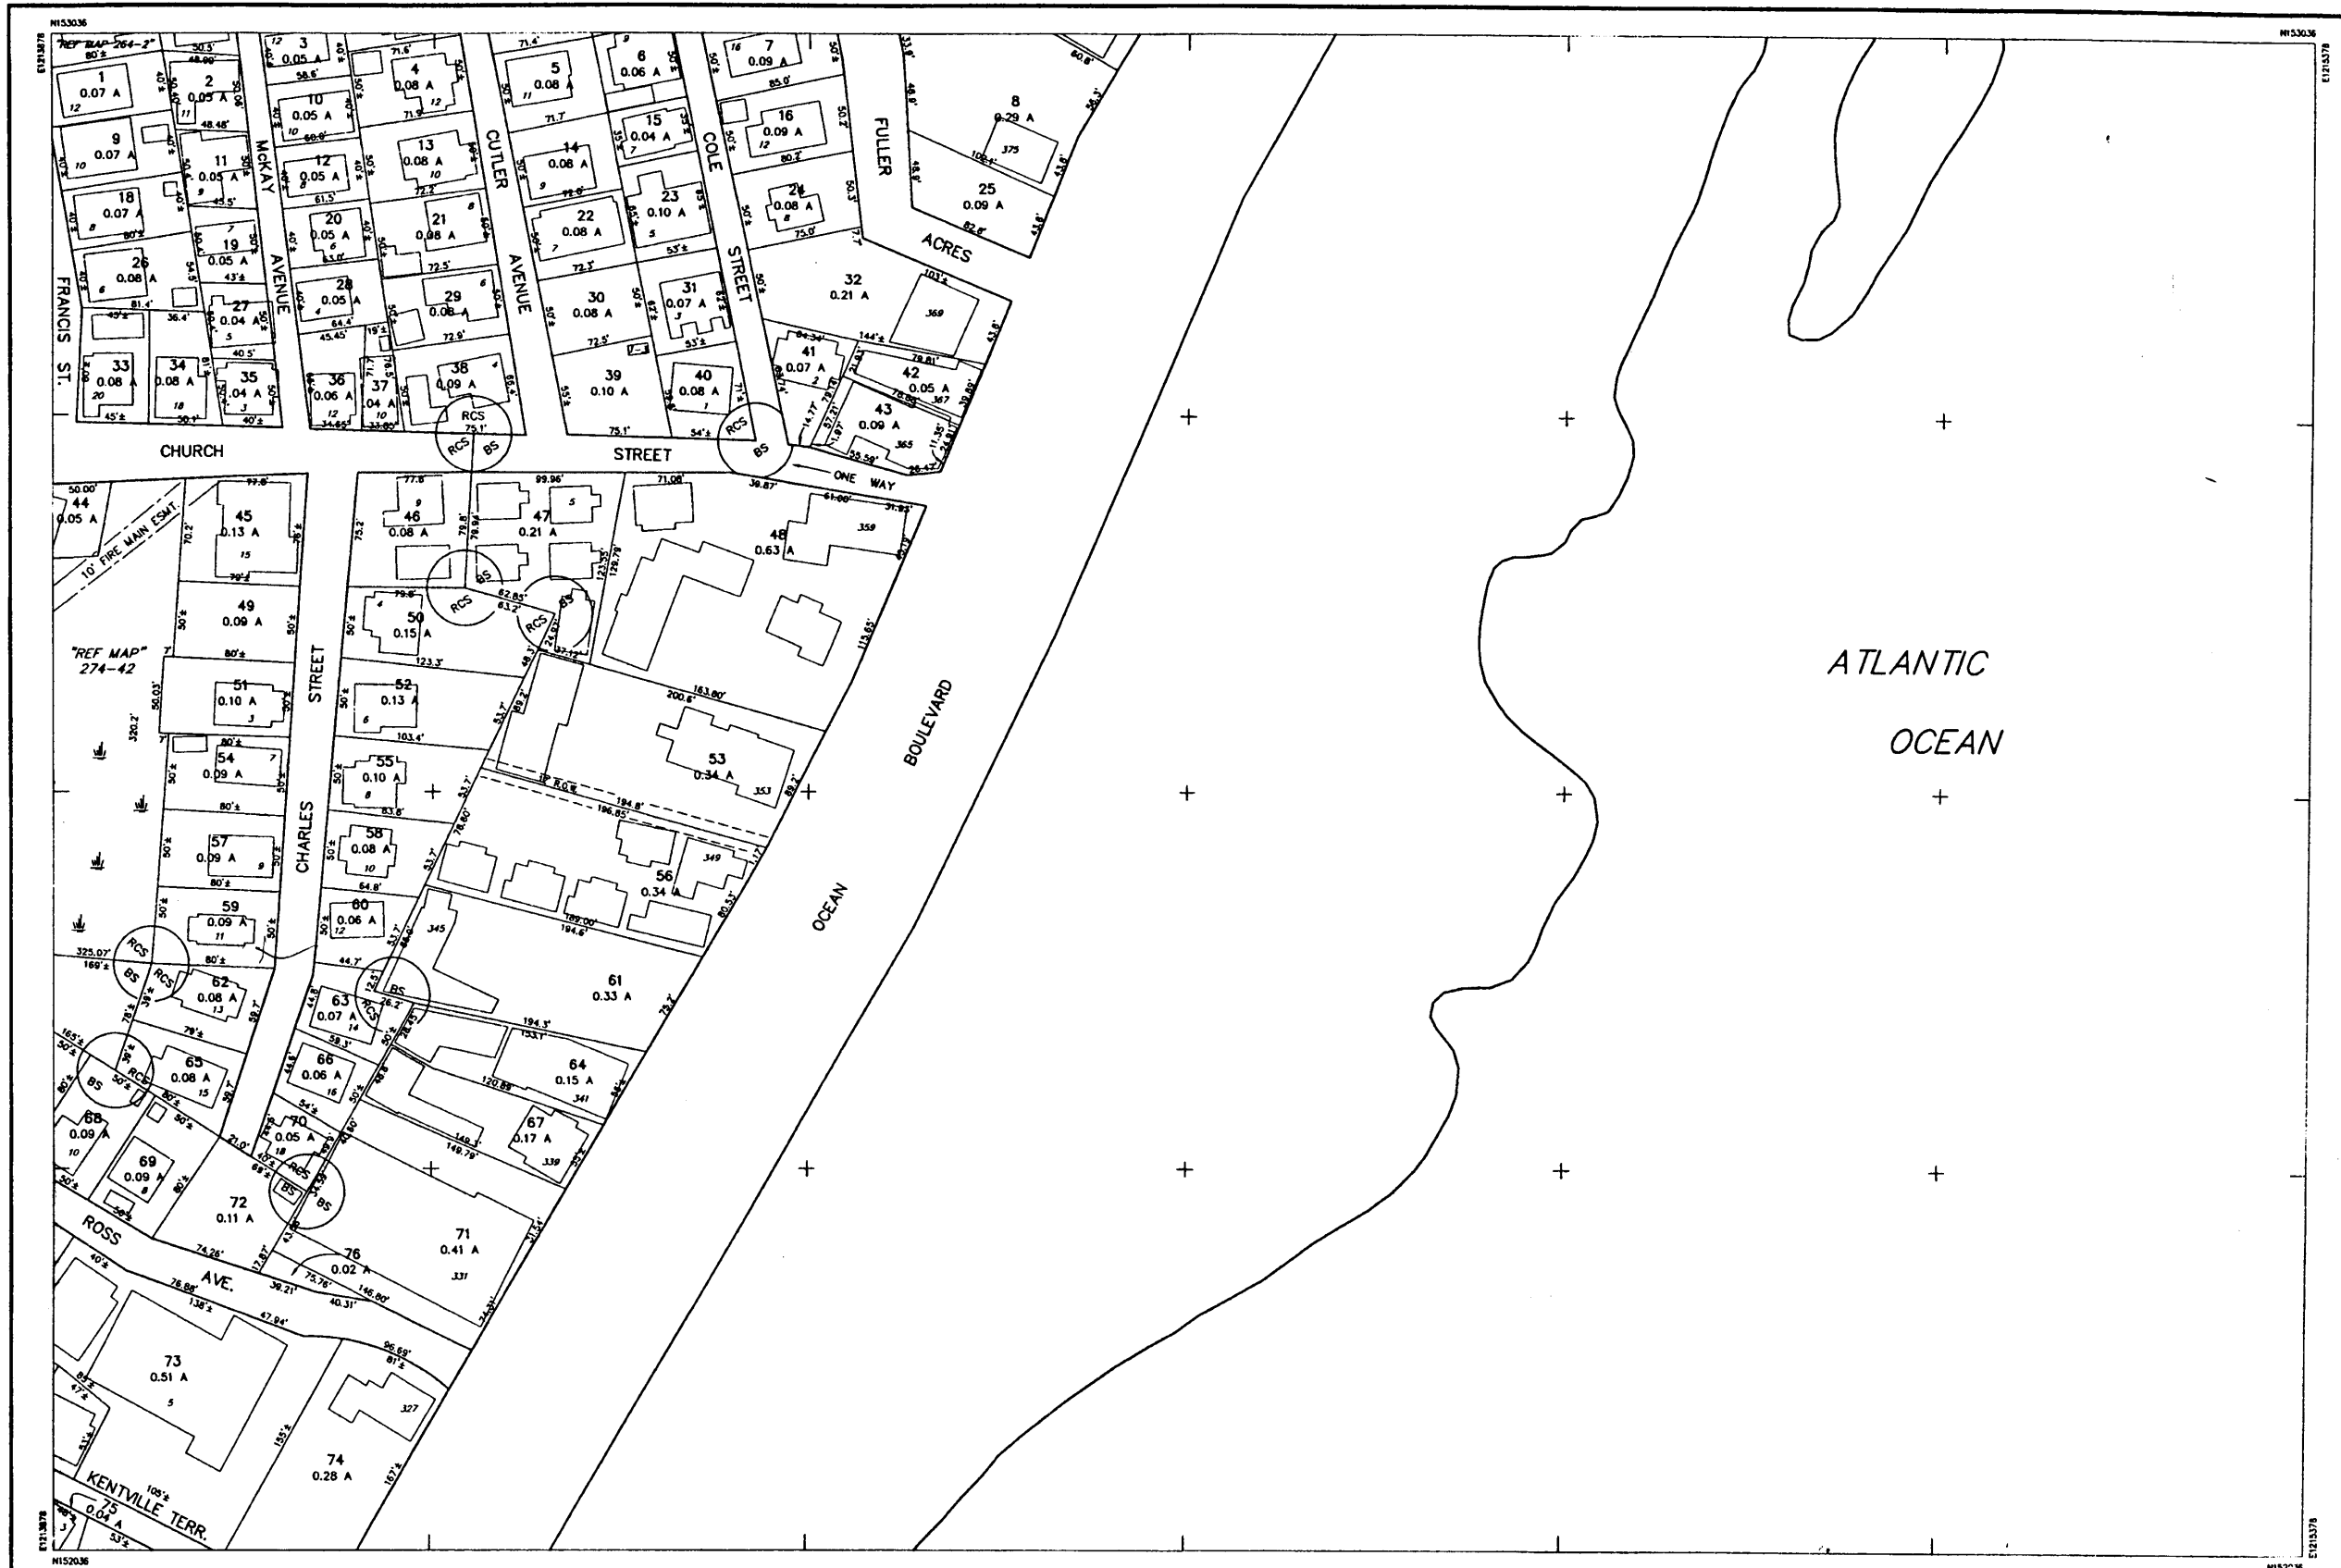

<p>THIS MAP IS FOR ASSESSMENT PURPOSES ONLY. IT IS NOT VALID FOR LEGAL DESCRIPTION OR CONVEYANCE.</p> <p>THE ORIGINAL HORIZONTAL DATUM WAS THE NEW HAMPSHIRE STATE PLANE COORDINATE SYSTEM HAD 1927. PRIOR TO DIGITIZING, C.A.I. CONVERTED THE DATUM TO NAD 1983.</p> <p>ORIGINAL PROPERTY MAPS WERE PREPARED BY G &amp; UNDERWOOD ENGINEERS, INC. MAPS ARE REVISED AND REPRINTED BY CARTOGRAPHIC ASSOCIATES, INC.</p>	<p>DIGITIZED IN 1996 BY  <b>CARTOGRAPHIC ASSOC. INC.</b>          PROFESSIONAL CONSULTANTS</p> <p>MUNICIPAL MAPPING - GIS - PUBLIC WORKS INFORMATION MANAGEMENT          11 PLEASANT STREET, P.O. BOX 287, LITTLETON, NEW HAMPSHIRE 03561          (603)444-6768 - (800)322-4540 - FAX (603)444-1366 - WWW.CAI-NH.COM</p>	<p>AREA ..... 2.43 A OR 2.43 A±          DIMENSION ..... 100'          MATCH REFERENCE ..... 7/8"=1"          RIGHT OF WAY .....          POOL .....          WATER .....          OR</p>	<p>LEGEND</p> <p>BUILDING ..... 3/20          BUILDING NUMBER .....          COMMON OWNERSHIP .....          EASEMENT .....          WETLANDS .....</p>	<p>SCALE: 1" = 50'</p> <p>FEET 0 50 100 150          METERS 0 12.5 25 37.5</p> <p>REVISED TO: <b>APR 01 2000</b></p>	<p>PROPERTY MAPS  <b>HAMPTON</b>          NEW HAMPSHIRE</p>	<p>INDEX DIAGRAM</p> <p>264 265 266          274          282 283</p>	<p>MAP NO.  <b>275</b></p>
--	---	---	---	--	---	---	--------------------------------

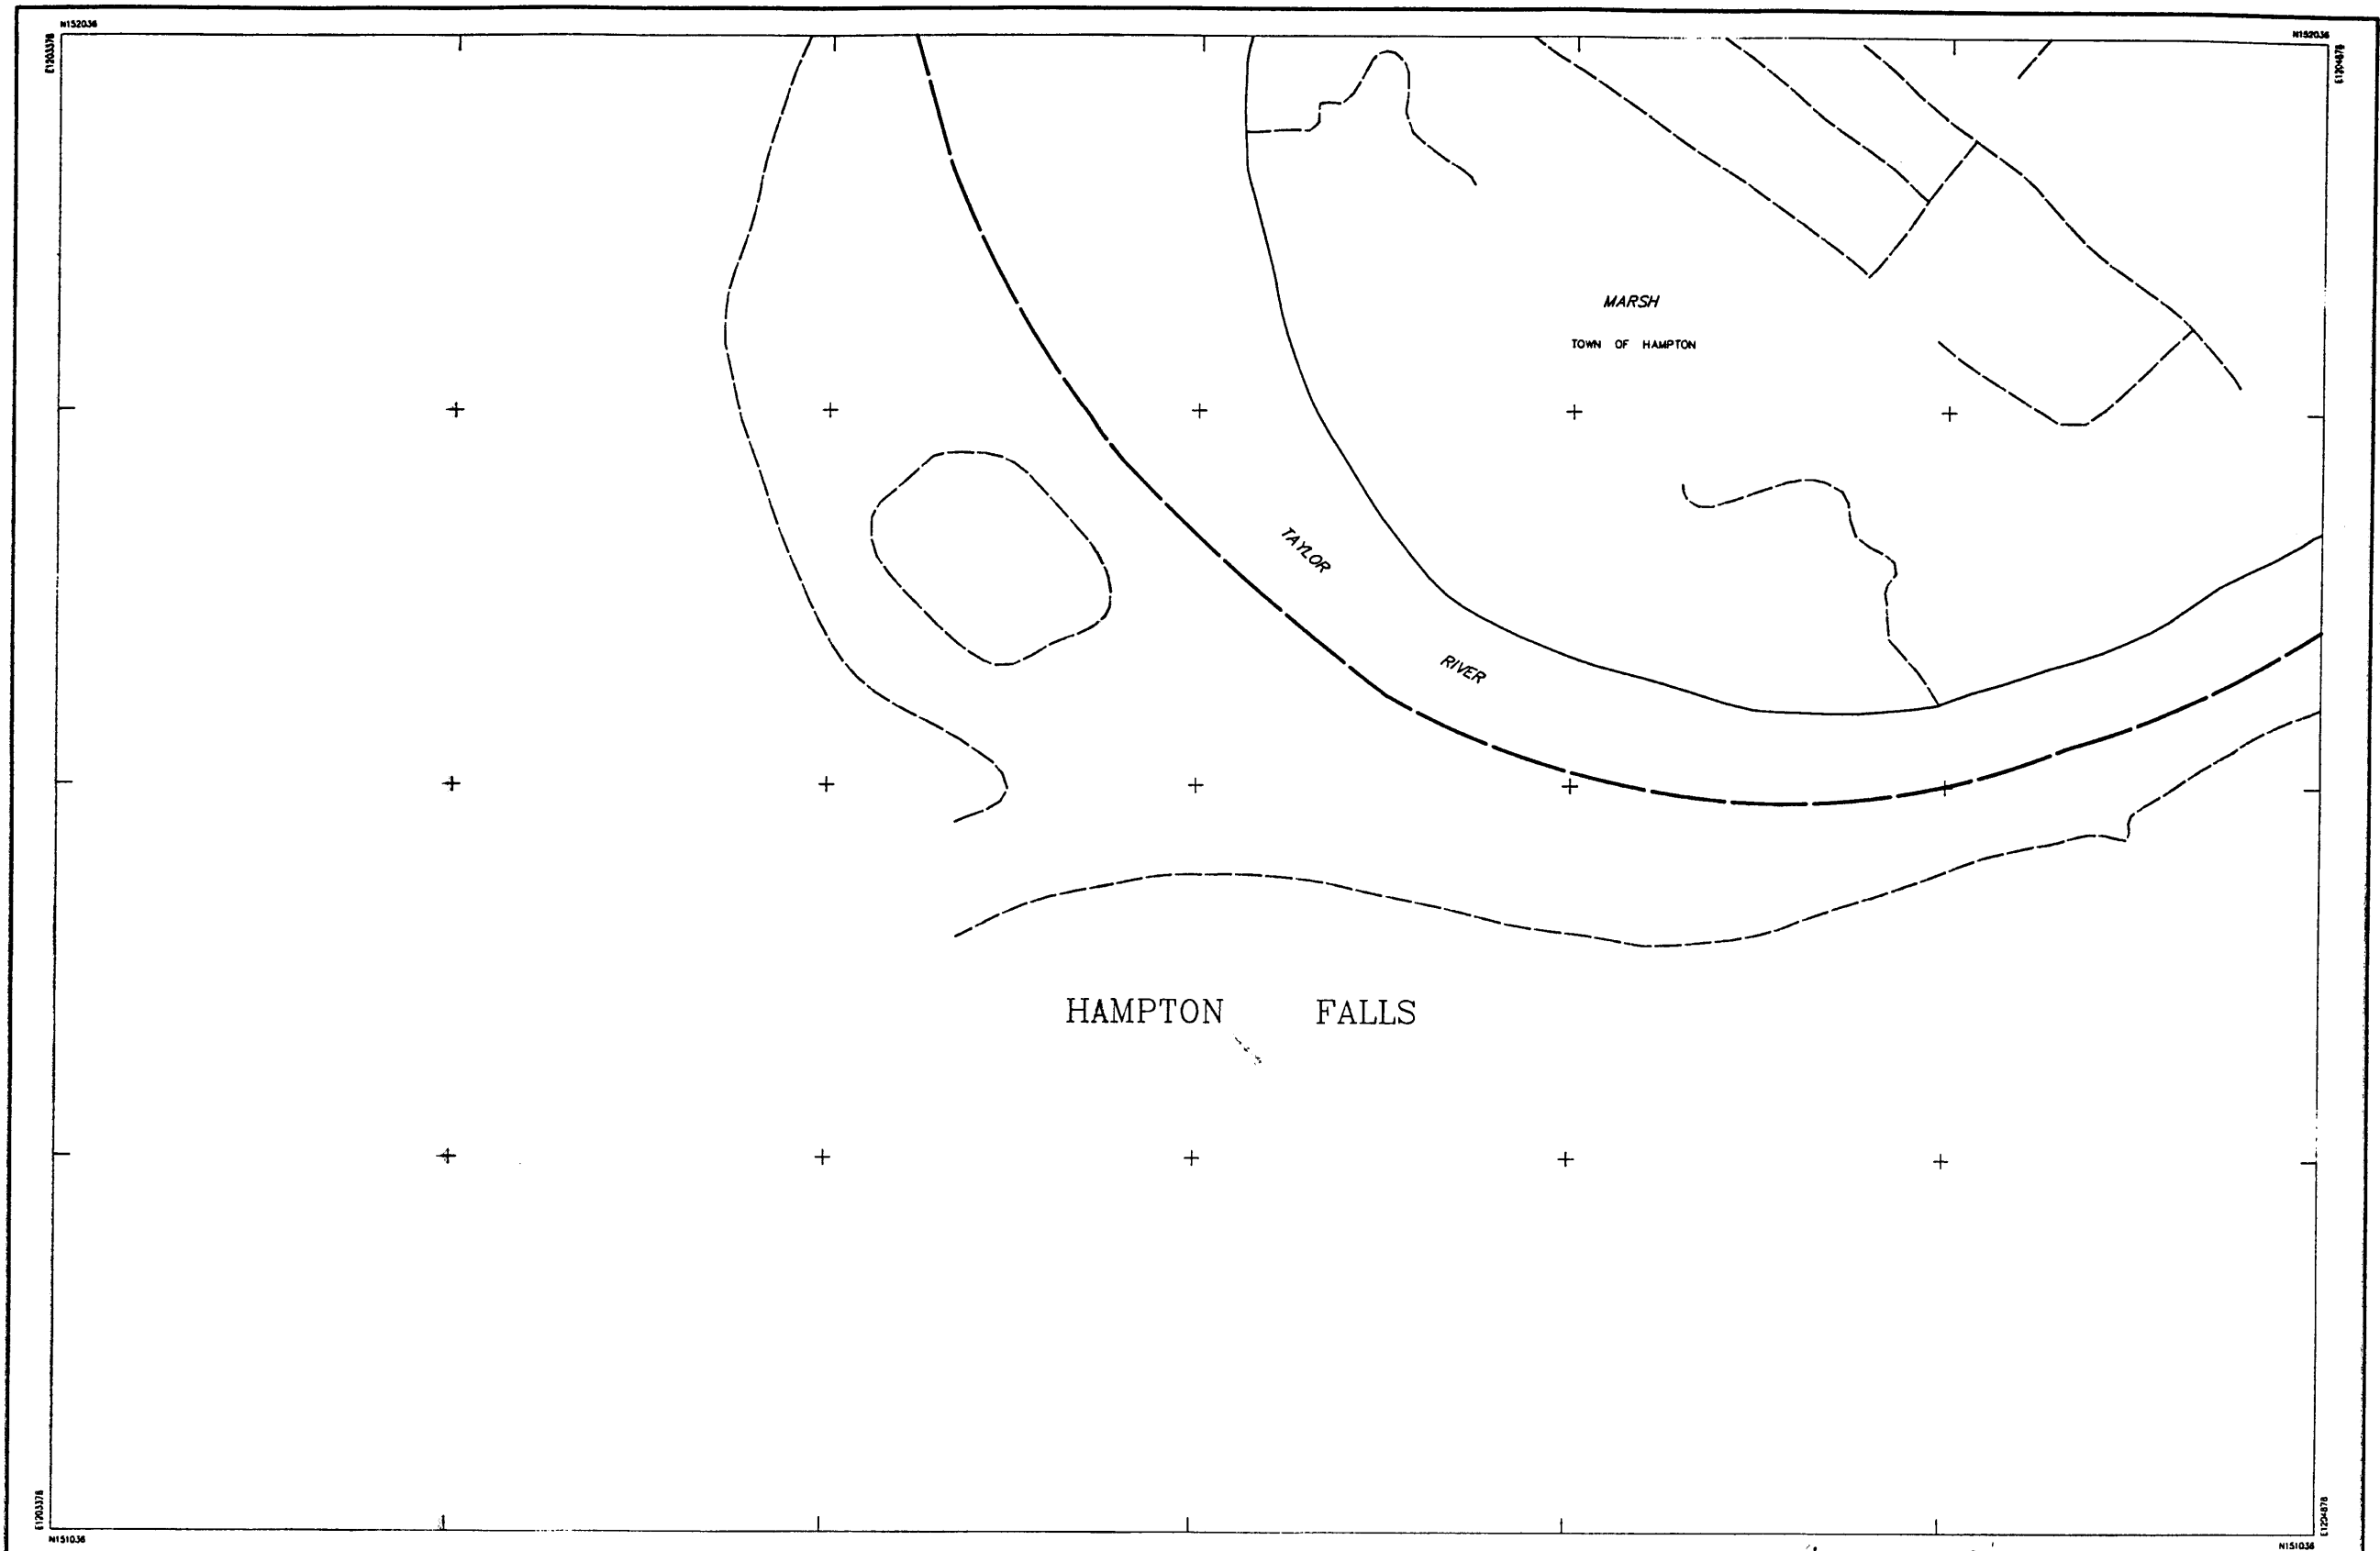

<p>THIS MAP IS FOR ASSESSMENT PURPOSES ONLY. IT IS NOT VALID FOR LEGAL DESCRIPTION OR CONVEYANCE.</p> <p>THE ORIGINAL HORIZONTAL DATUM WAS THE NEW HAMPSHIRE STATE PLANE COORDINATE SYSTEM HAD 1927. PRIOR TO DIGITIZING, C.A.I. CONVERTED THE DATUM TO NAD 1983.</p> <p>ORIGINAL PROPERTY MAPS WERE PREPARED BY C. &amp; UNDERWOOD ENGINEERS, INC. MAPS ARE REVISED AND REPRINTED BY CARTOGRAPHIC ASSOCIATES, INC.</p>	<p>DIGITIZED IN 1996 BY</p> <p><b>CARTOGRAPHIC ASSOC. INC.</b></p> <p>PROFESSIONAL CONSULTANTS</p> <p>MUNICIPAL MAPPING - GIS - PROPERTY APPRAISAL</p> <p>111 PLEASANT STREET, P.O. BOX 267, LITTLETON, NEW HAMPSHIRE 03561</p> <p>(603)444-8788 - (800)322-4540 - FAX (603)444-1368</p>	<p>AREA . . . . . 2.43 A OR 2.43 A±</p> <p>DIMENSION . . . . . 100'</p> <p>NATCH REFERENCE . . . . . 7.6-2"</p> <p>RIGHT OF WAY . . . . .</p> <p>POOL . . . . .</p> <p>WATER . . . . .</p>	<p><b>LEGEND</b></p> <p>BUILDING . . . . .</p> <p>BUILDING NUMBER . . . . . 320</p> <p>COMMON OWNERSHIP . . . . .</p> <p>EASEMENT . . . . .</p> <p>WETLANDS . . . . .</p>	<p>SCALE: 1" = 50'</p> <div style="display: flex; align-items: center;"> <div style="margin-right: 5px;">FEET</div> <div style="flex-grow: 1; border-bottom: 1px solid black; position: relative;"> <div style="position: absolute; left: 0; top: 0; bottom: 0; width: 100%;"></div> <div style="position: absolute; left: 0; top: 0; width: 100%; text-align: center; font-size: 0.6em;"> 0      50      100      150 </div> </div> <div style="margin-left: 5px;">METERS</div> <div style="margin-left: 5px; font-size: 0.6em;"> 0      12.5      25      37.5 </div> </div> <p>REVISED TO: April 1, 1999</p>	<p>PROPERTY MAPS</p> <p><b>HAMPTON</b></p> <p>NEW HAMPSHIRE</p>	<p>INDEX DIAGRAM</p> <div style="border: 1px solid black; padding: 2px; text-align: center; font-size: 0.6em;"> 268 269 276 277 </div>	<p>MAP NO.</p> <p><b>276</b></p>
---	--	--	---	---	---	--	----------------------------------

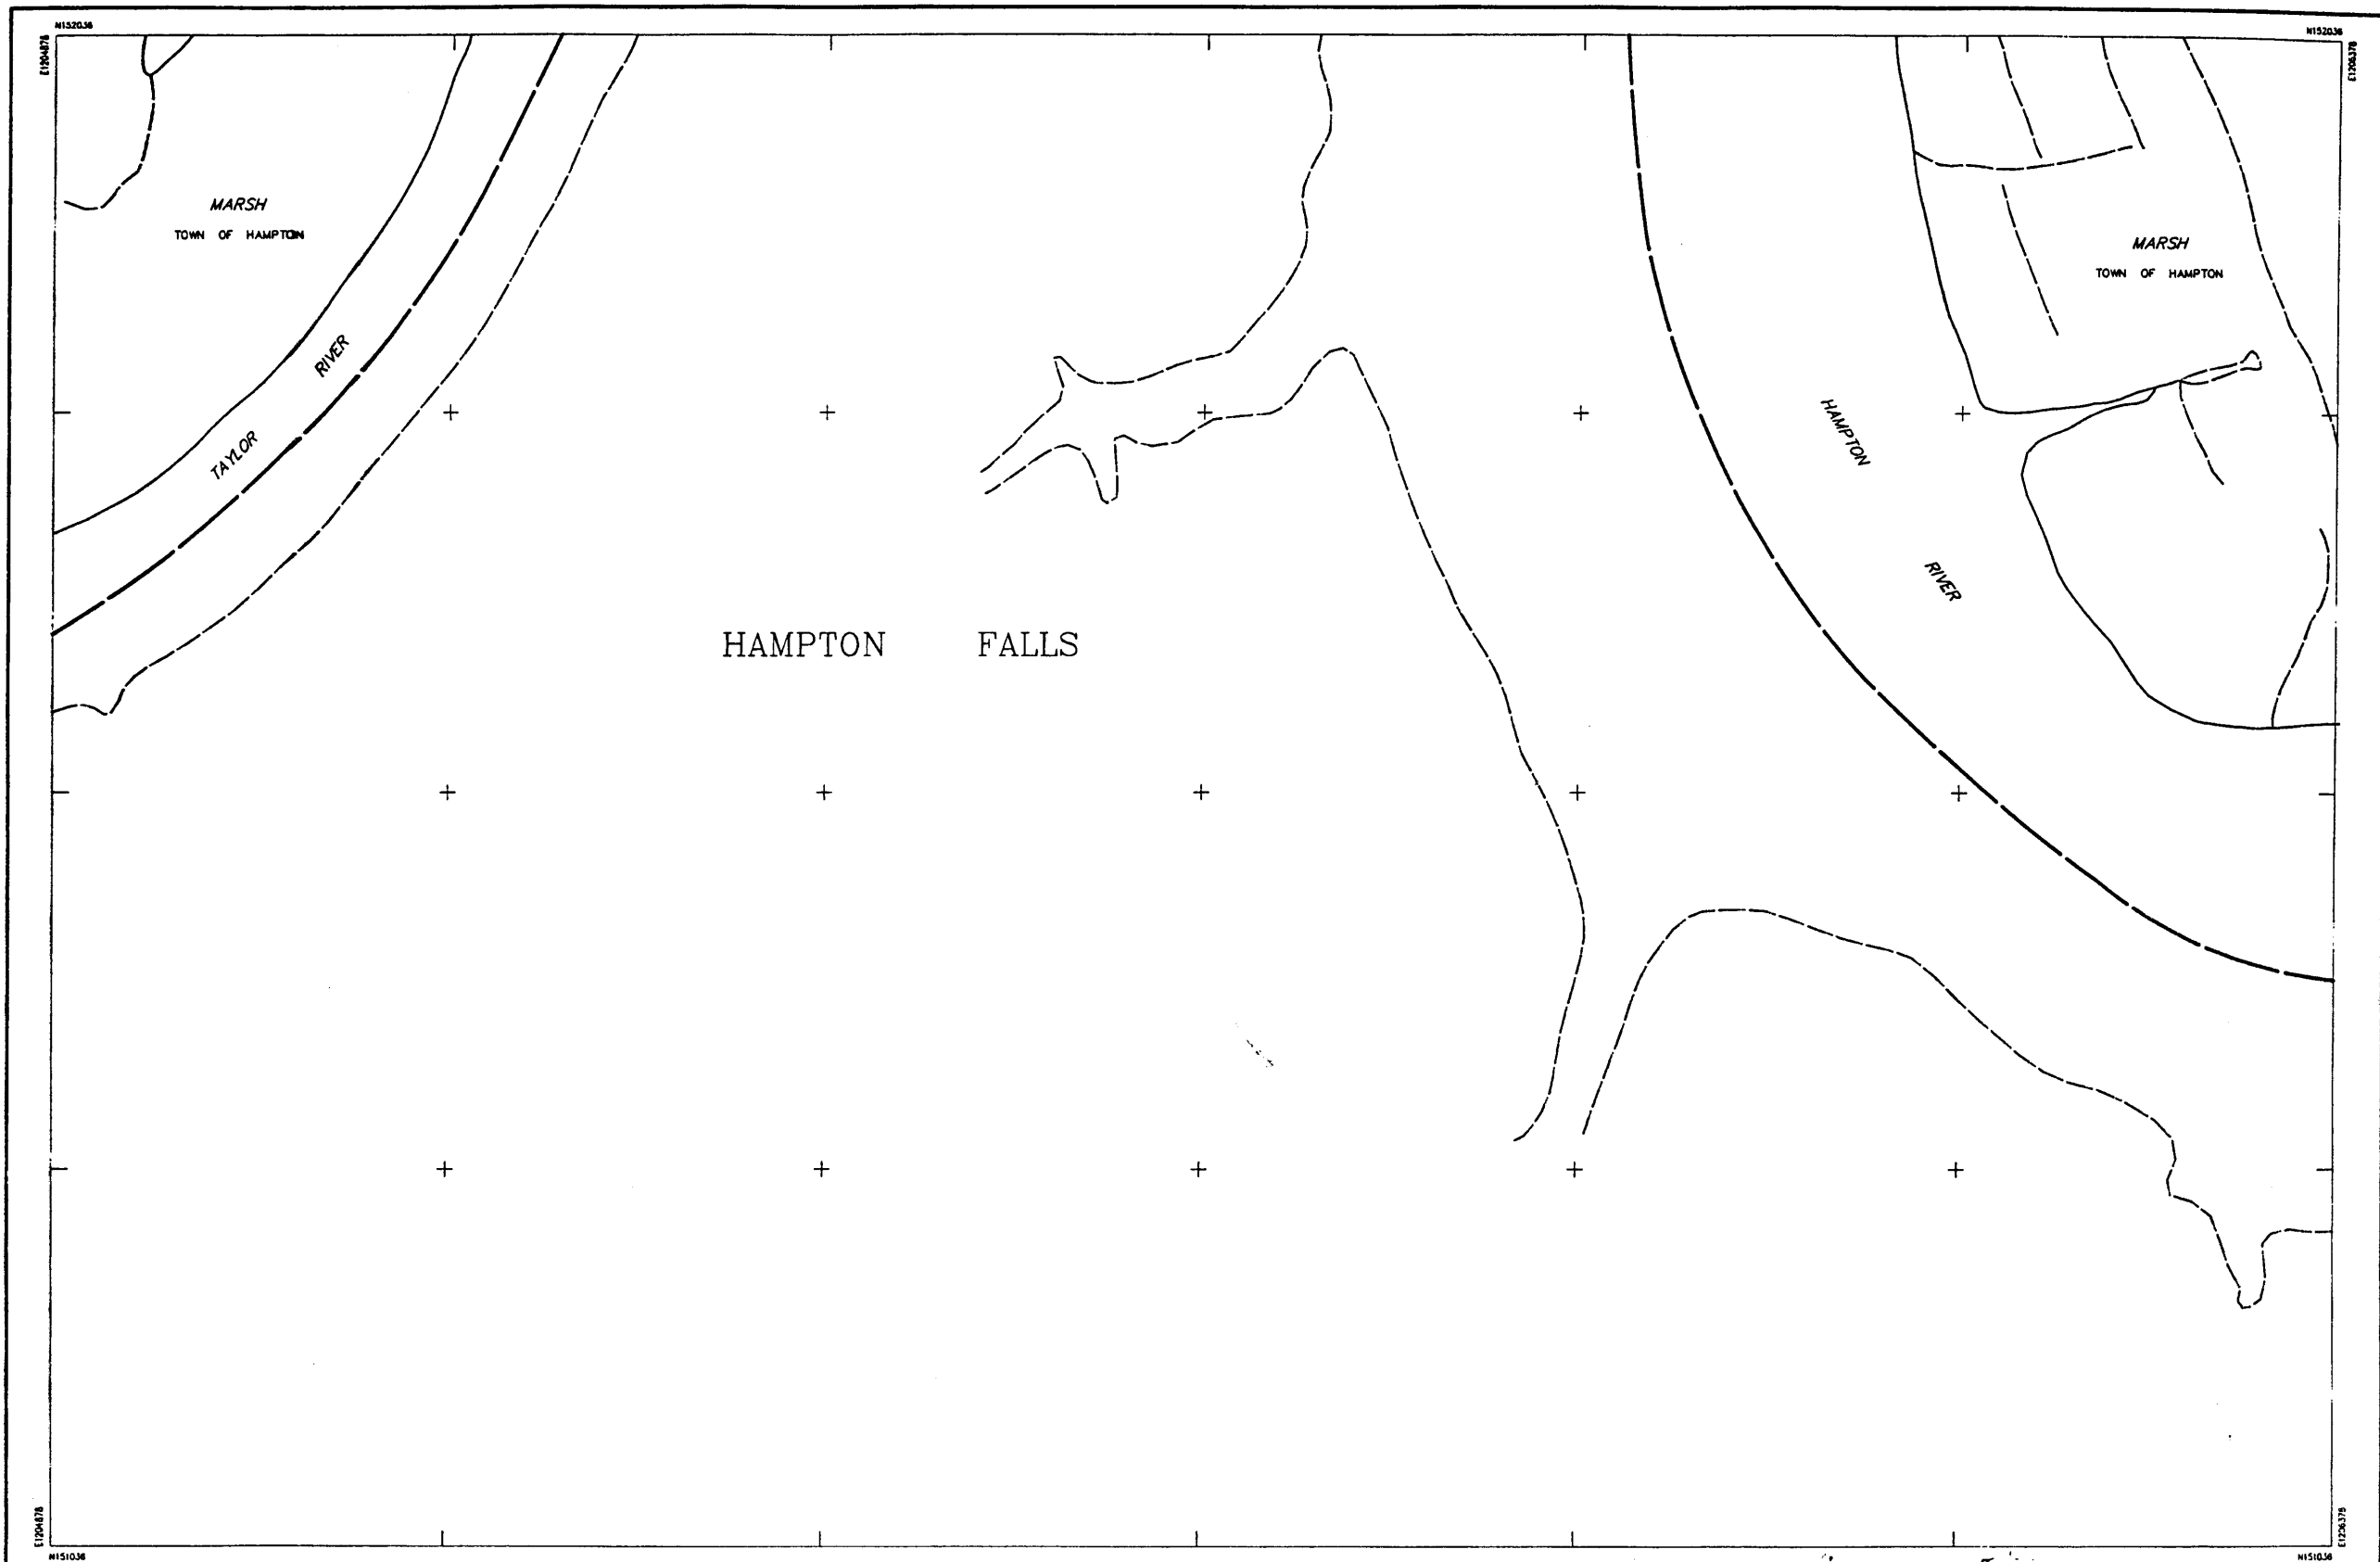

THIS MAP IS FOR ASSESSMENT PURPOSES ONLY.  
IT IS NOT VALID FOR LEGAL DESCRIPTION OR CONVEYANCE.

THE ORIGINAL HORIZONTAL DATUM WAS THE NEW HAMPSHIRE STATE PLANE  
COORDINATE SYSTEM HAD 1927. PRIOR TO DIGITIZING, C.A.I. CONVERTED THE  
DATUM TO NAD 1983.

ORIGINAL PROPERTY MAPS WERE PREPARED BY G & UNDERWOOD ENGINEERS, INC.  
MAPS ARE REVISED AND REPRINTED BY CARTOGRAPHIC ASSOCIATES, INC.

DIGITIZED IN 1996 BY  
**CARTOGRAPHIC ASSOC. INC.**  
PROFESSIONAL CONSULTANTS  
MUNICIPAL MAPPING - GIS - PROPERTY APPRAISAL  
11 PLEASANT STREET, P.O. BOX 267, LITTLETON, NEW HAMPSHIRE 03561  
(603)444-6768 - 1(800)322-4540 - FAX (603)444-1366

AREA ..... 2.43 A. OR 2.43 Aa  
DIMENSION ..... 100'  
MATCH REFERENCE ..... "18-2"  
RIGHT OF WAY .....  
POOL .....  
WATER .....  
OR


**LEGEND**  
BUILDING .....  
BUILDING NUMBER .....  
COMMON OWNERSHIP .....  
EASEMENT .....  
WETLANDS .....

SCALE : 1" = 50'  
FEET 0 50 100 150  
METERS 0 12.5 25 37.5  
REVISED TO : April 1, 1999

PROPERTY MAPS  
**HAMPTON**  
NEW HAMPSHIRE

INDEX DIAGRAM  
268 269 270  
276 278

MAP NO.  
**277**

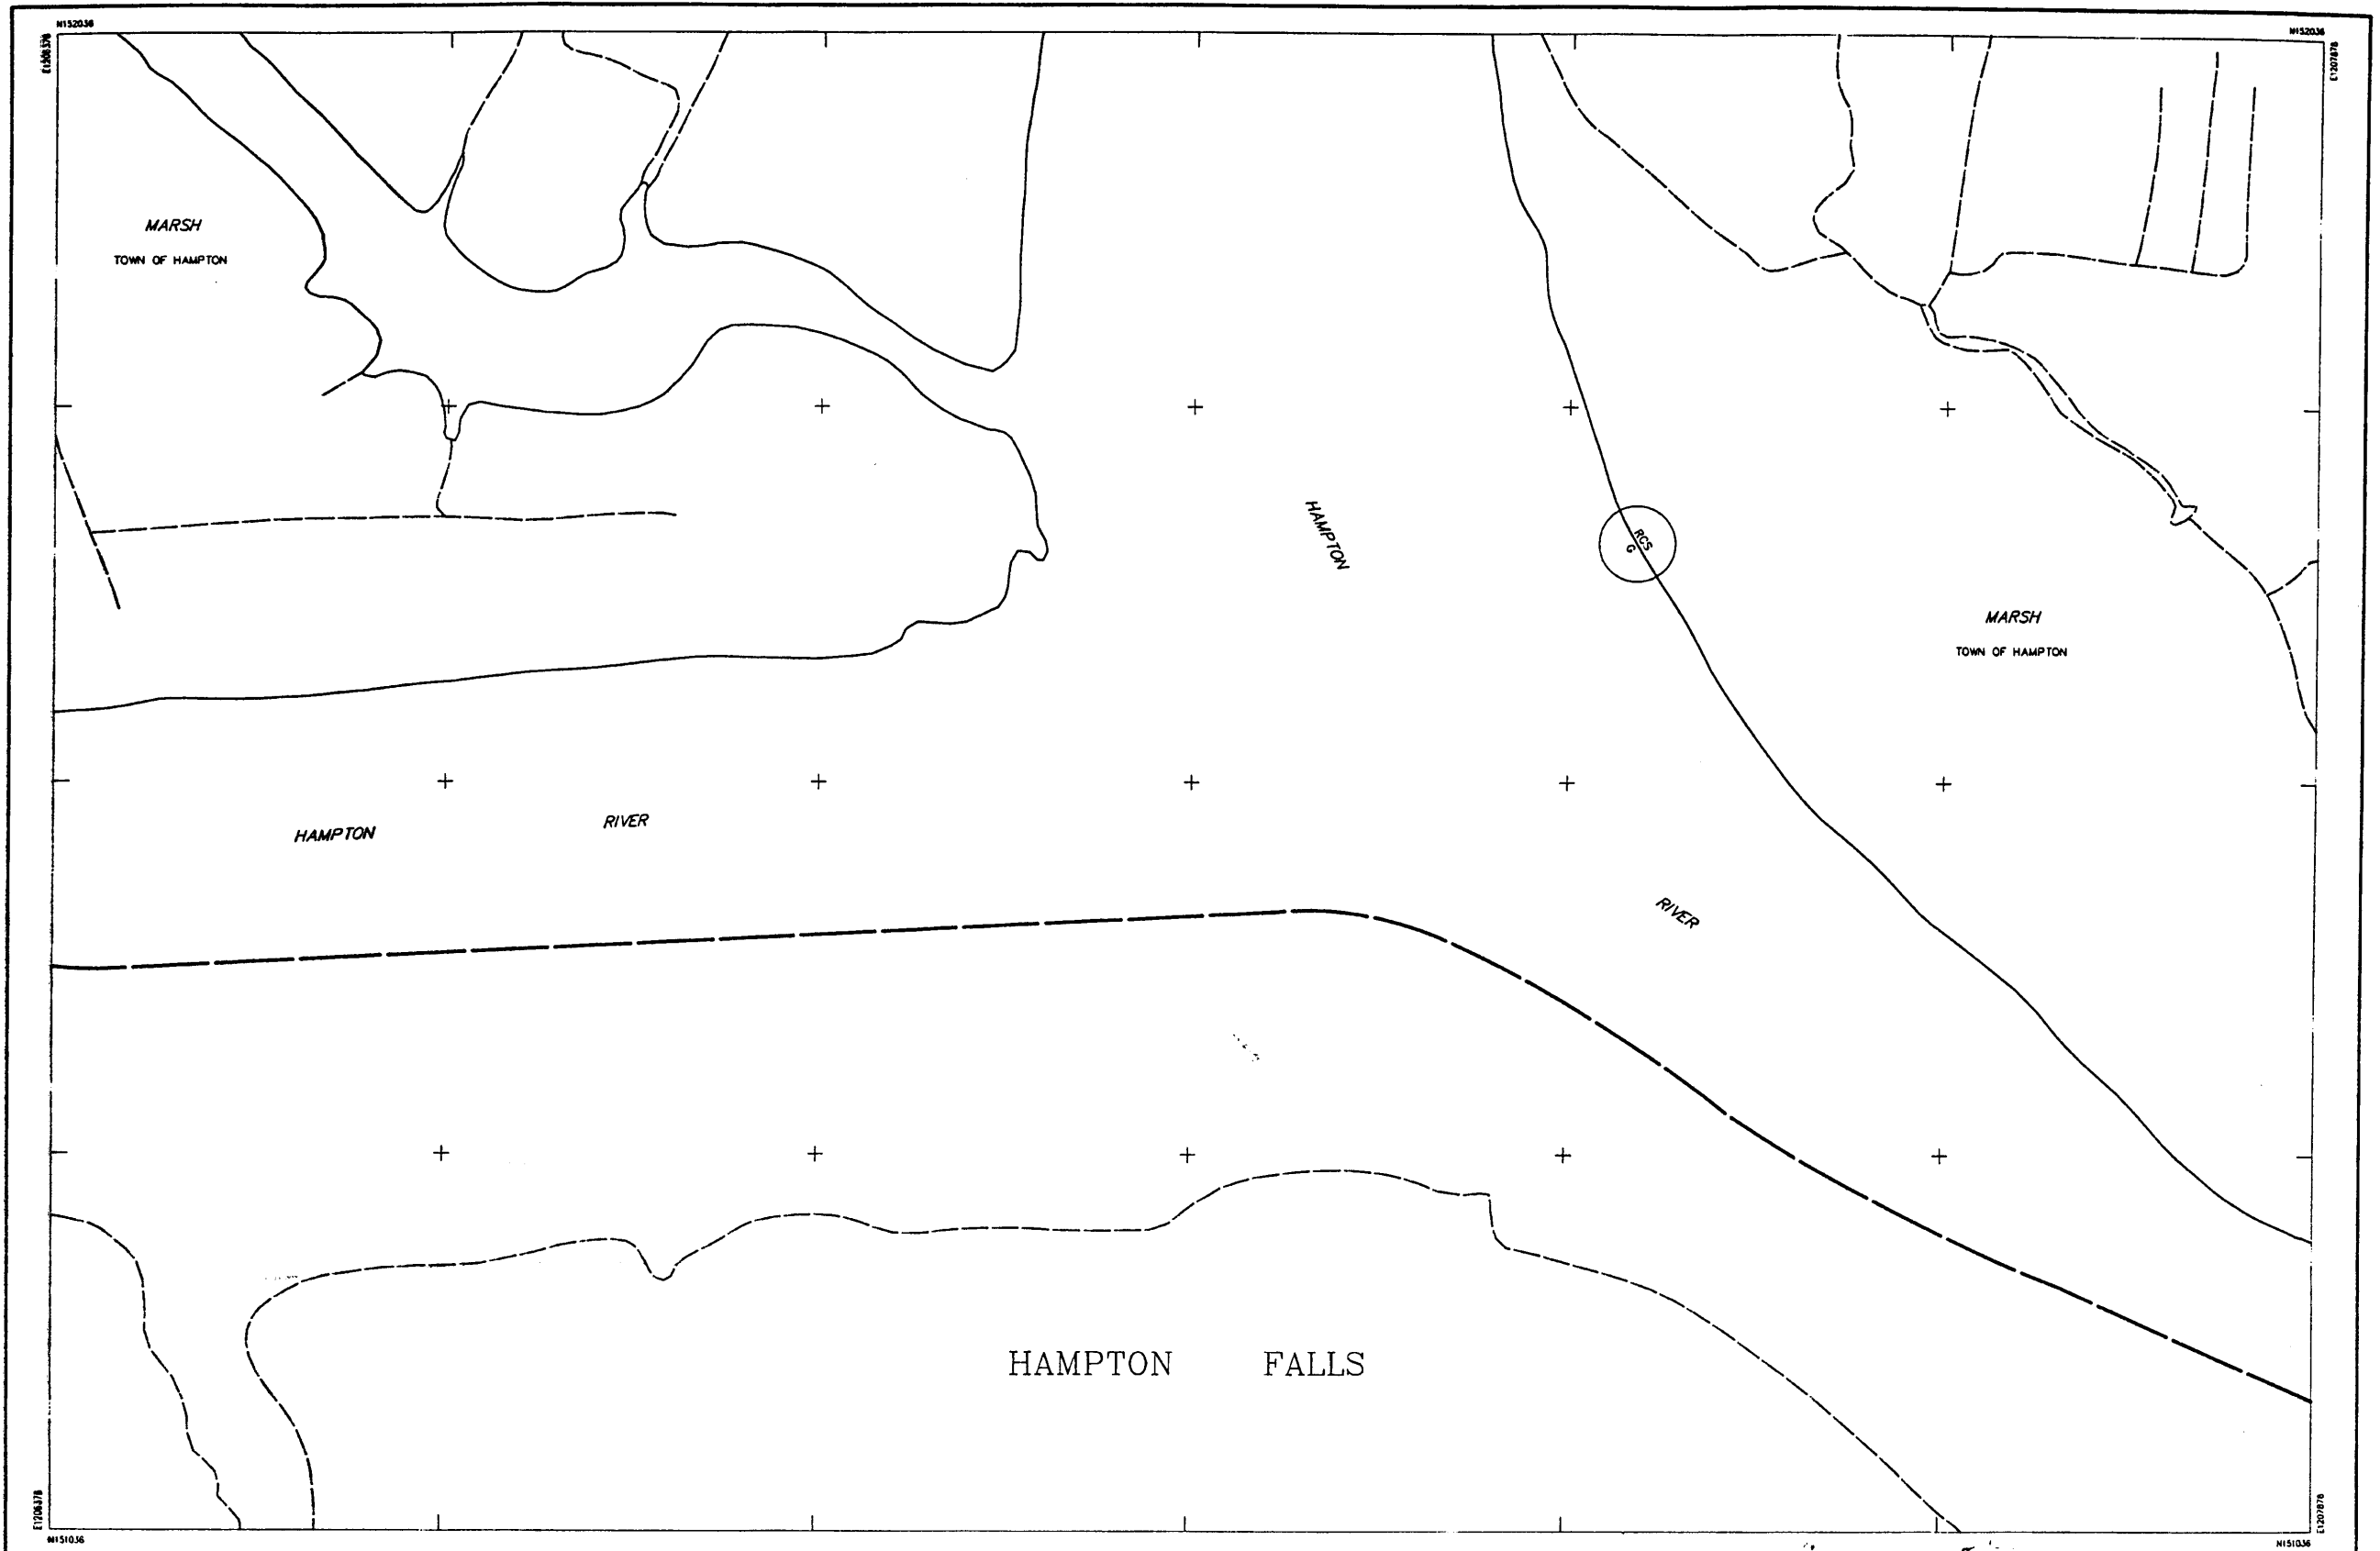

<small>THIS MAP IS FOR ASSESSMENT PURPOSES ONLY. IT IS NOT VALID FOR LEGAL DESCRIPTION OR CONVEYANCE.</small>	<small>DIGITIZED IN 1996 BY <b>CARTOGRAPHIC ASSOC. INC.</b> PROFESSIONAL CONSULTANTS MUNICIPAL MAPPING - GIS - PROPERTY APPRAISAL 11 PLEASANT STREET, P.O. BOX 287, LITTLETON, NEW HAMPSHIRE 03561 (603)444-8788 - 1(800)322-4540 - FAX (603)444-1366</small>	<small>AREA ..... 2.43 A. OR 2.43 A2 DIMENSION ..... 100' MATCH REFERENCE ..... 7/8"-2" RIGHT OF WAY ..... POOL ..... WATER ..... LEGEND BUILDING ..... BUILDING NUMBER ..... COMMON OWNERSHIP ..... EASEMENT ..... WETLANDS .....</small>	<small>SCALE : 1" = 50' FEET 0 50 100 150 METERS 0 12.5 25 37.5 REVISED TO : April 1, 1999</small>	<small>PROPERTY MAPS <b>HAMPTON</b> NEW HAMPSHIRE</small>	<small>INDEX DIAGRAM 269 270 271 277 279 284</small>	<small>MAP NO. <b>278</b></small>



THIS MAP IS FOR ASSESSMENT PURPOSES ONLY.  
IT IS NOT VALID FOR LEGAL DESCRIPTION OR CONVEYANCE.

THE ORIGINAL HORIZONTAL DATUM WAS THE NEW HAMPSHIRE STATE PLANE  
COORDINATE SYSTEM HAD 1927. PRIOR TO DIGITIZING, C.A.I. CONVERTED THE  
DATUM TO NAD 1983.

ORIGINAL PROPERTY MAPS WERE PREPARED BY G & UNDERWOOD ENGINEERS, INC.  
MAPS ARE REVISED AND REPRINTED BY CARTOGRAPHIC ASSOCIATES, INC.

DIGITIZED IN 1996 BY  
**CARTOGRAPHIC ASSOC. INC.**  
PROFESSIONAL CONSULTANTS

MUNICIPAL MAPPING - GIS - PROPERTY APPRAISAL  
11 PLEASANT STREET, P.O. BOX 267, LITTLETON, NEW HAMPSHIRE 03561  
(603)444-6768 - 1(800)322-4540 - FAX (603)444-1366

AREA ..... 2.43 A OR 2.43 AB  
DIMENSION ..... 100'  
MATCH REFERENCE ..... "16-2"  
RIGHT OF WAY ..... ---  
POOL ..... (P)  
WATER ..... (W)

**LEGEND**

BUILDING ..... (B)  
BUILDING NUMBER ..... 320  
COMMON OWNERSHIP ..... OR  
EASEMENT ..... ---  
WETLANDS ..... (W)

SCALE : 1" = 50'

FEET 0 50 100 150  
METERS 0 12.5 25 37.5


REVISED TO : April 1, 1999

PROPERTY MAPS  
**HAMPTON**  
NEW HAMPSHIRE


INDEX DIAGRAM

270	271	272
278	280	
284	285	

MAP NO.  
**279**

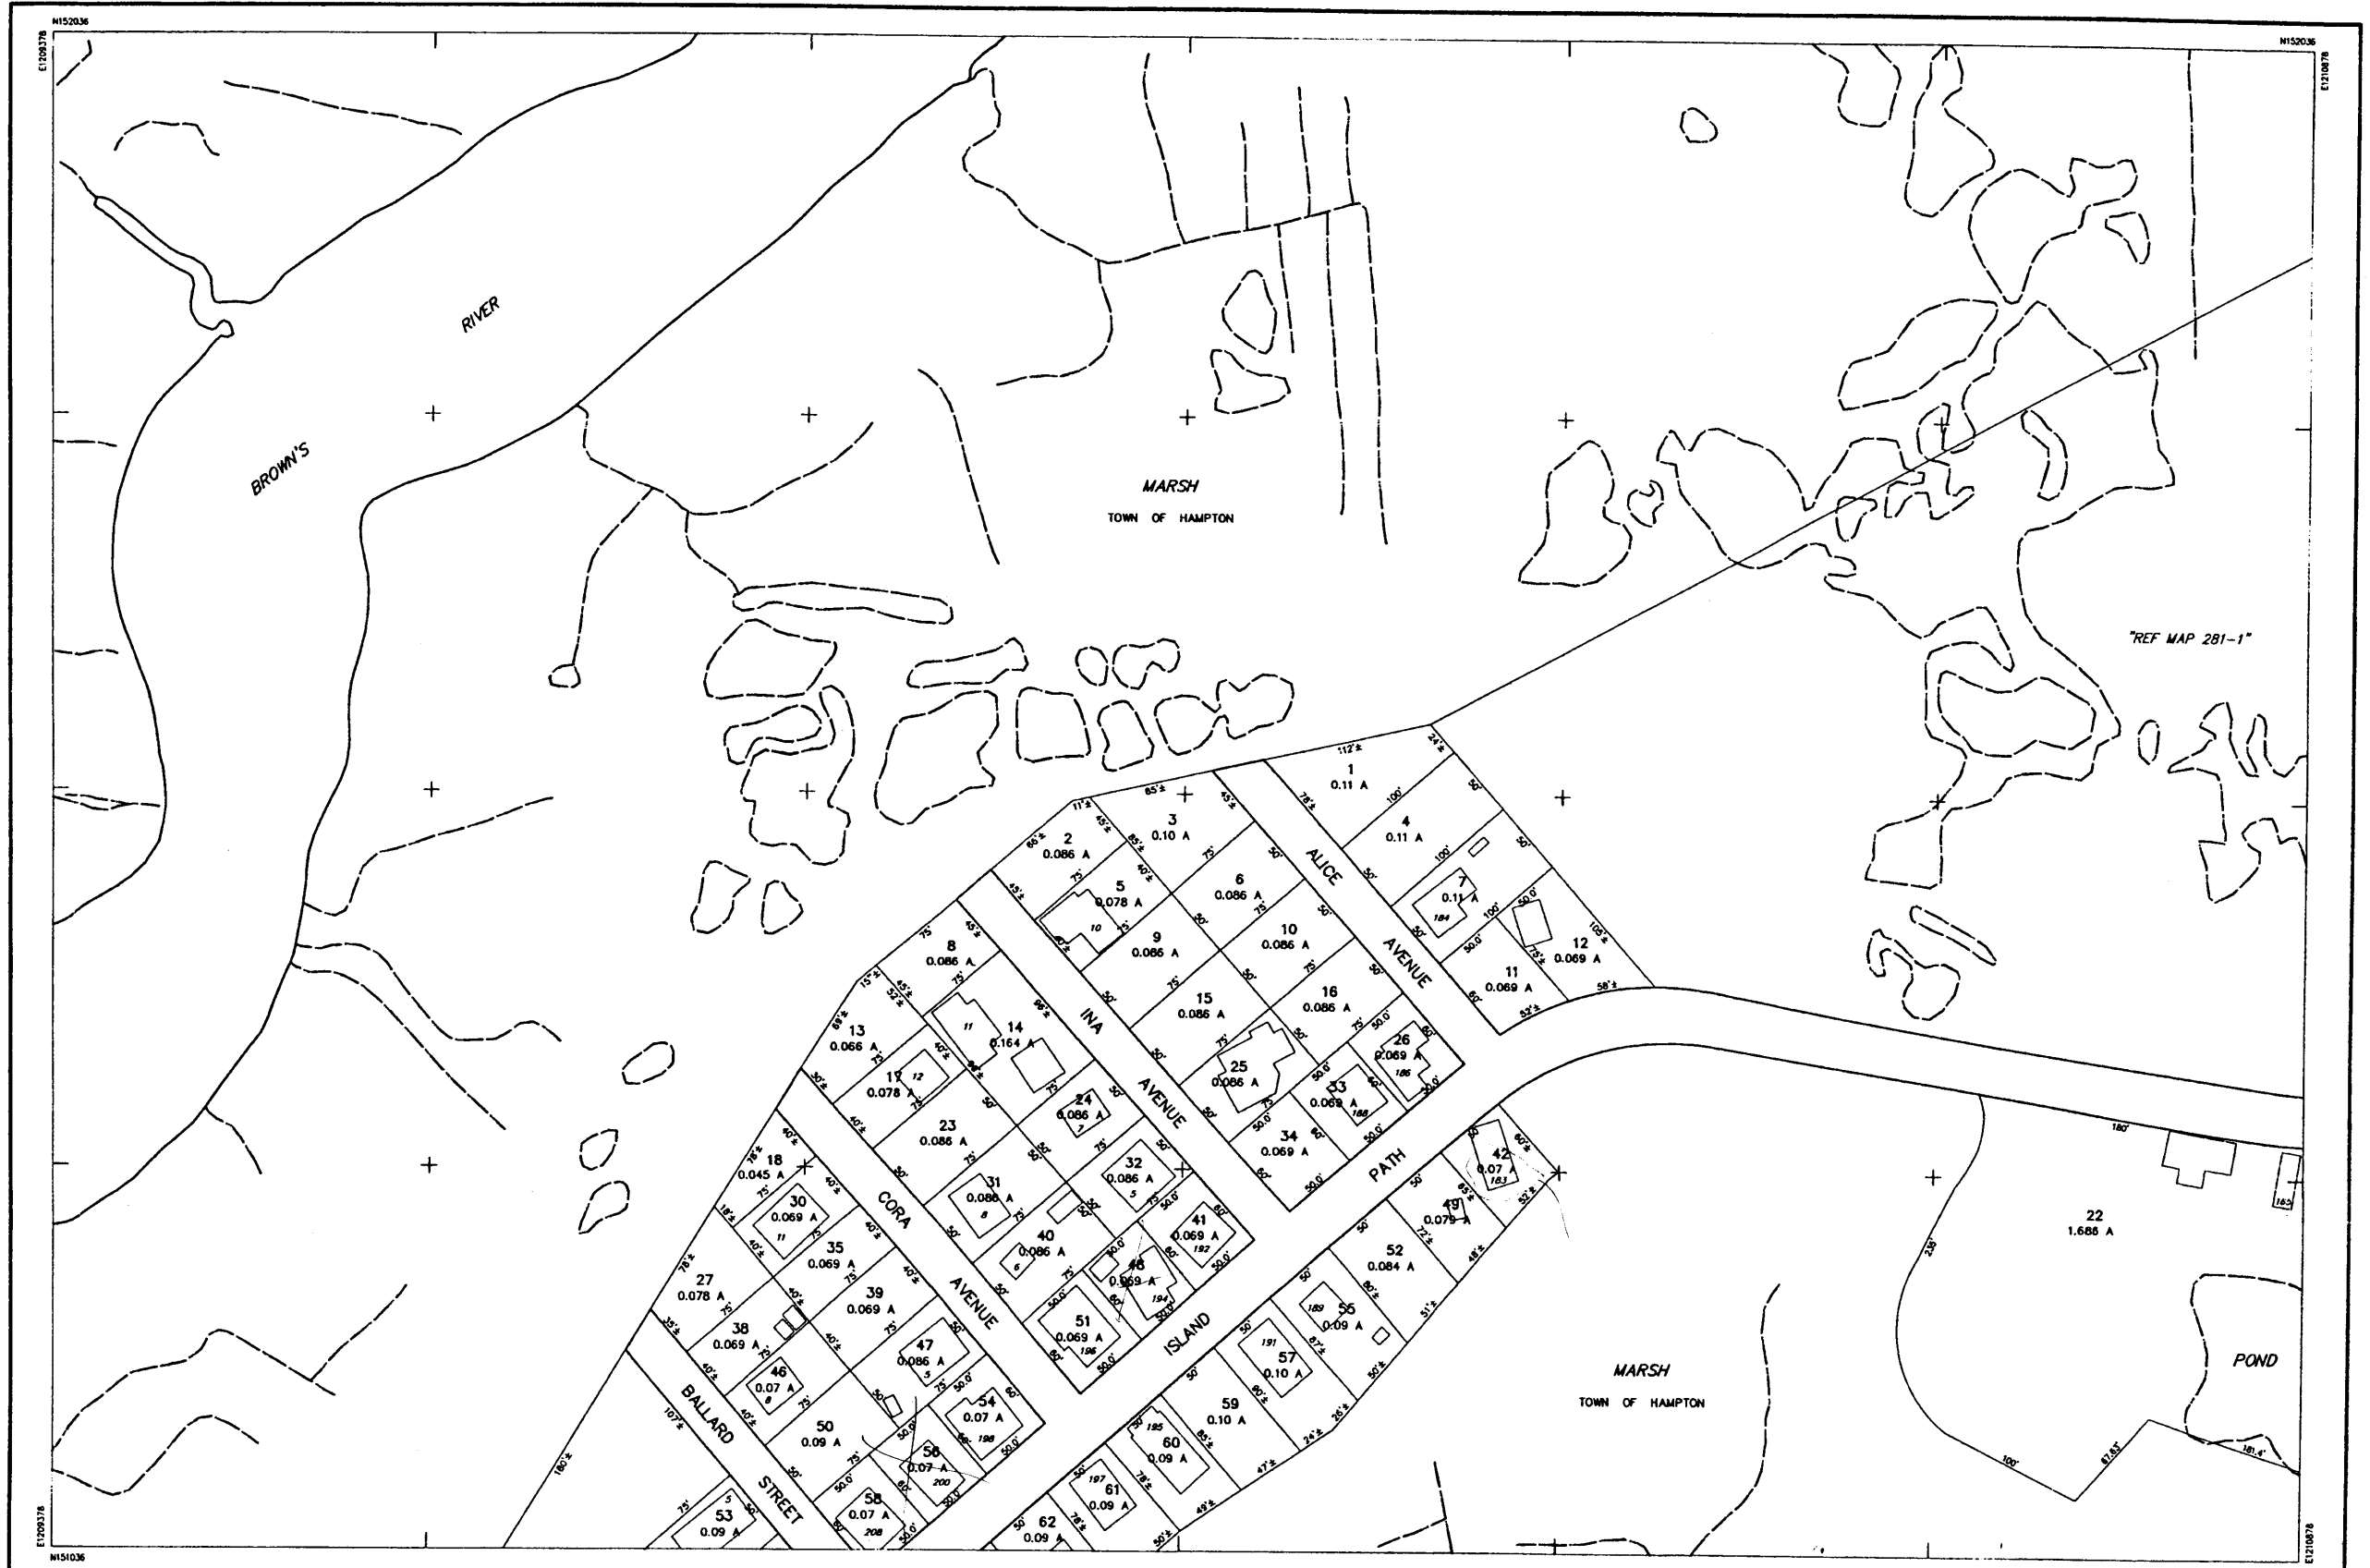

<p>THIS MAP IS FOR ASSESSMENT PURPOSES ONLY. IT IS NOT VALID FOR LEGAL DESCRIPTION OR CONVEYANCE.</p> <p>THE ORIGINAL HORIZONTAL DATUM WAS THE NEW HAMPSHIRE STATE PLANE COORDINATE SYSTEM HAD 1927. PRIOR TO DIGITIZING, C.A.I. CONVERTED THE DATUM TO NAD 1983.</p> <p>ORIGINAL PROPERTY MAPS WERE PREPARED BY C &amp; UNDERWOOD ENGINEERS, INC. MAPS ARE REVISED AND REPRINTED BY CARTOGRAPHIC ASSOCIATES, INC.</p>	<p>DIGITIZED IN 1996 BY <b>CARTOGRAPHIC ASSOC. INC.</b> PROFESSIONAL CONSULTANTS</p> <p>MUNICIPAL MAPPING - GIS - PUBLIC WORKS INFORMATION MANAGEMENT 11 PLEASANT STREET, P.O. BOX 267, LITTLETON, NEW HAMPSHIRE 03561 (603)444-6788 - 1(800)322-4540 - FAX (603)444-1368 - WWW.CAI-INFO.COM</p>	<p>AREA ..... 2.43 A OR 2.43 AS DIMENSION ..... 100' MATCH REFERENCE ..... 7/8"-2" RIGHT OF WAY ..... POOL ..... WATER ..... LEGEND BUILDING ..... BUILDING NUMBER ..... COMMON OWNERSHIP ..... EASEMENT ..... WETLANDS .....</p>	<p>SCALE: 1" = 50'</p> <p>FEET 0 50 100 150 METERS 0 12.5 25 37.5</p> <p>REVISED TO: APR 01 2000</p>	<p>PROPERTY MAPS <b>HAMPTON</b> NEW HAMPSHIRE</p>	<p>INDEX DIAGRAM 271 272 273 279 281 284 285 286</p>	<p>MAP NO. <b>280</b></p>
--	--	---	--	---	--	-------------------------------

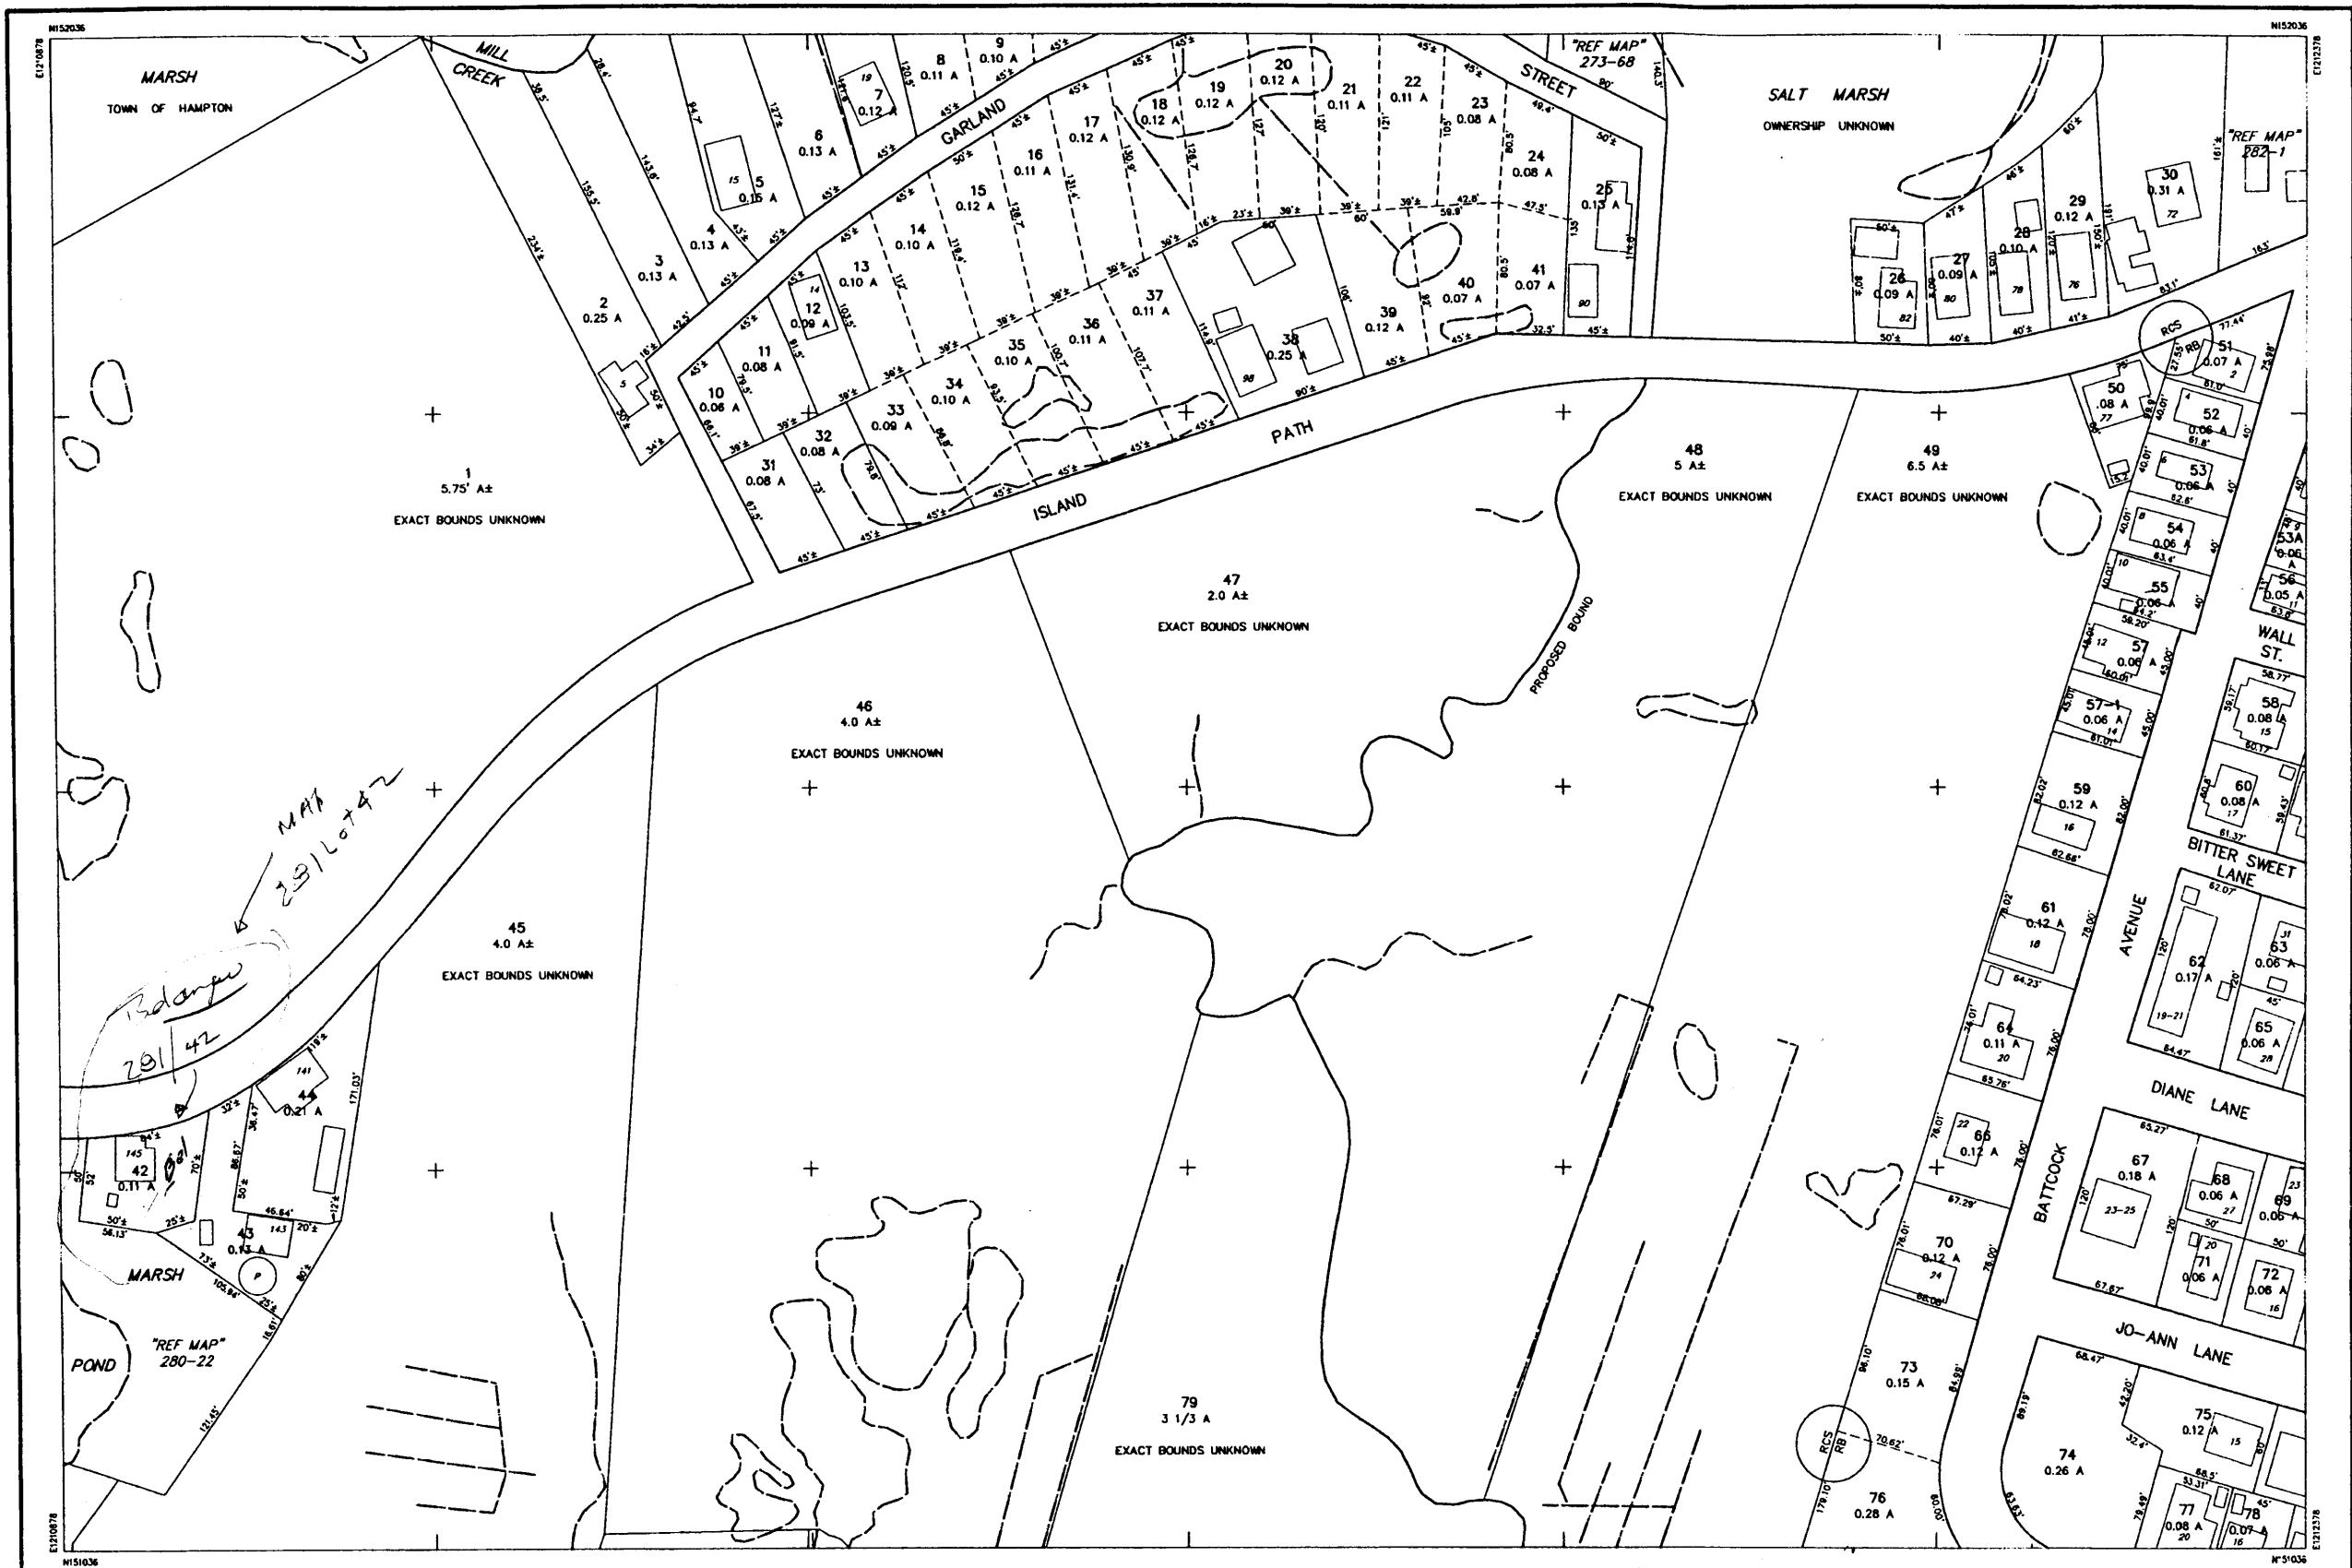

THIS MAP IS FOR ASSESSMENT PURPOSES ONLY.  
IT IS NOT VALID FOR LEGAL DESCRIPTION OR CONVEYANCE.

THE ORIGINAL HORIZONTAL DATUM WAS THE NEW HAMPSHIRE STATE PLANE  
COORDINATE SYSTEM HAD 1927. PRIOR TO DIGITIZING, C.A.I. CONVERTED THE  
DATUM TO NAD 1983.

ORIGINAL PROPERTY MAPS WERE PREPARED BY G & UNDERWOOD ENGINEERS, INC.  
MAPS ARE REVISED AND REPRINTED BY CARTOGRAPHIC ASSOCIATES, INC.

DIGITIZED IN 1996 BY  
**CARTOGRAPHIC ASSOC. INC.**  
PROFESSIONAL CONSULTANTS

MUNICIPAL MAPPING - GIS - PUBLIC WORKS INFORMATION MANAGEMENT  
11 PLEASANT STREET, P.O. BOX 267, LITTLETON, NEW HAMPSHIRE 03561  
(603)444-6768 - (800)322-4540 - FAX (603)444-1366 - WWW.CAI-NH.COM

AREA ..... 2.43 A OR 2.43 A±  
DIMENSION ..... 100'  
MATCH REFERENCE ..... 78-2"  
RIGHT OF WAY .....  
POOL .....  
WATER .....  
WETLANDS .....

LEGEND

BUILDING .....  
BUILDING NUMBER ..... 370  
COMMON OWNERSHIP ..... OR  
EASEMENT .....  
WETLANDS .....

SCALE: 1" = 50'

FEET 0 50 100 150  
METERS 0 12.5 25 37.5


REVISED TO: APR 8 1 2000

PROPERTY MAPS  
**HAMPTON**  
NEW HAMPSHIRE

INDEX DIAGRAM

272 273 274  
280 281 282  
285 286 287

MAP NO.  
**281**

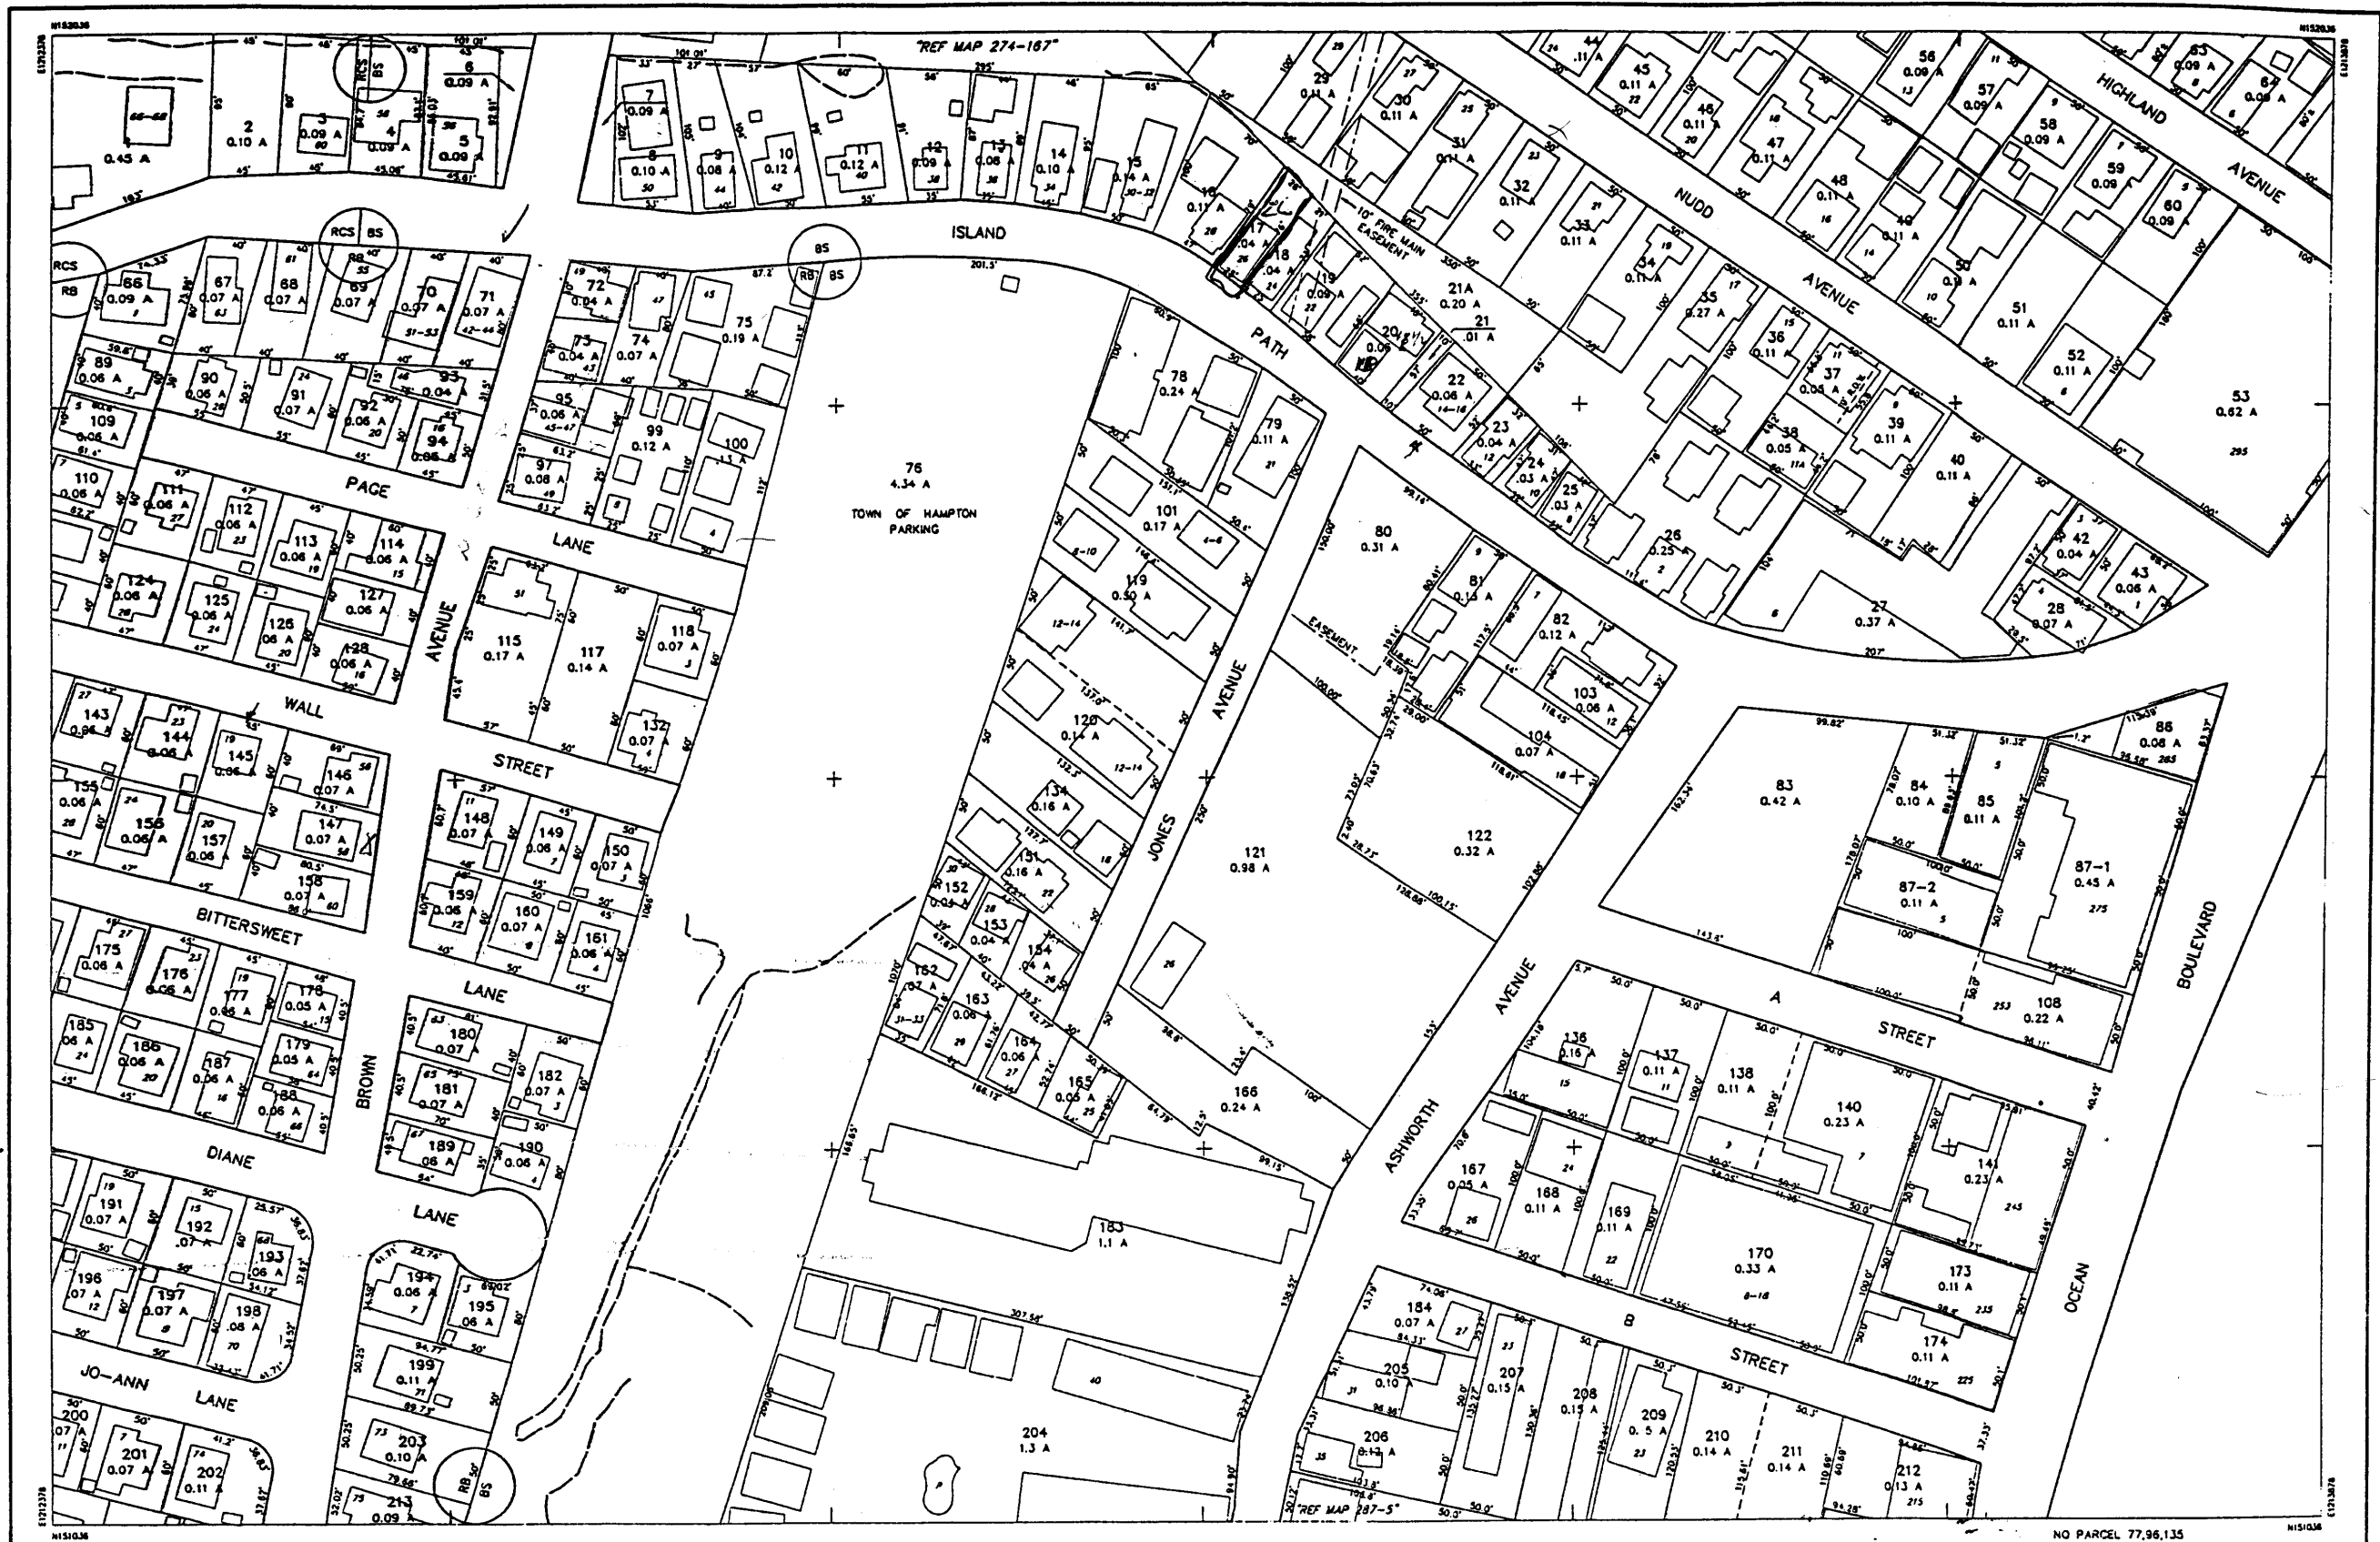

THIS MAP IS FOR ASSESSMENT PURPOSES ONLY.  
IT IS NOT VALID FOR LEGAL DESCRIPTION OR CONVEYANCE.

THE ORIGINAL HORIZONTAL DATUM WAS THE NEW HAMPSHIRE STATE PLANE COORDINATE SYSTEM HAD 1927. PRIOR TO DIGITIZING, C.A.L. CONVERTED THE DATUM TO NAD 1983.

ORIGINAL PROPERTY MAPS WERE PREPARED BY G & UNDERWOOD ENGINEERS, INC. MAPS ARE REVISED AND REPRINTED BY CARTOGRAPHIC ASSOCIATES, INC.

DIGITIZED IN 1996 BY  
**CARTOGRAPHIC ASSOC. INC.**  
PROFESSIONAL CONSULTANTS

MUNICIPAL MAPPING - GIS - PROPERTY APPRAISAL  
11 PLEASANT STREET, P.O. BOX 287, LITTLETON, NEW HAMPSHIRE 03561  
(603) 444-6768 - (603) 322-4540 - FAX (603) 444-1366

AREA ..... 2.43 A OR 2.43 AC  
DIVISION ..... 100'  
MATCH REFERENCE ..... 76-7'  
RIGHT OF WAY ..... ---+---  
POOL .....   
WATER .....

**LEGEND**

BUILDING .....   
BUILDING NUMBER ..... 100  
COMMON OWNERSHIP ..... OR  
EASEMENT ..... ---+---  
WETLANDS .....

SCALE: 1" = 50'


FEET 0 50 100 150  
METERS 0 12.5 25 37.5

REVISED TO: April 1, 1999

PROPERTY MAPS  
**HAMPTON**  
NEW HAMPSHIRE

INDEX DIAGRAM

MAP NO.  
**282**

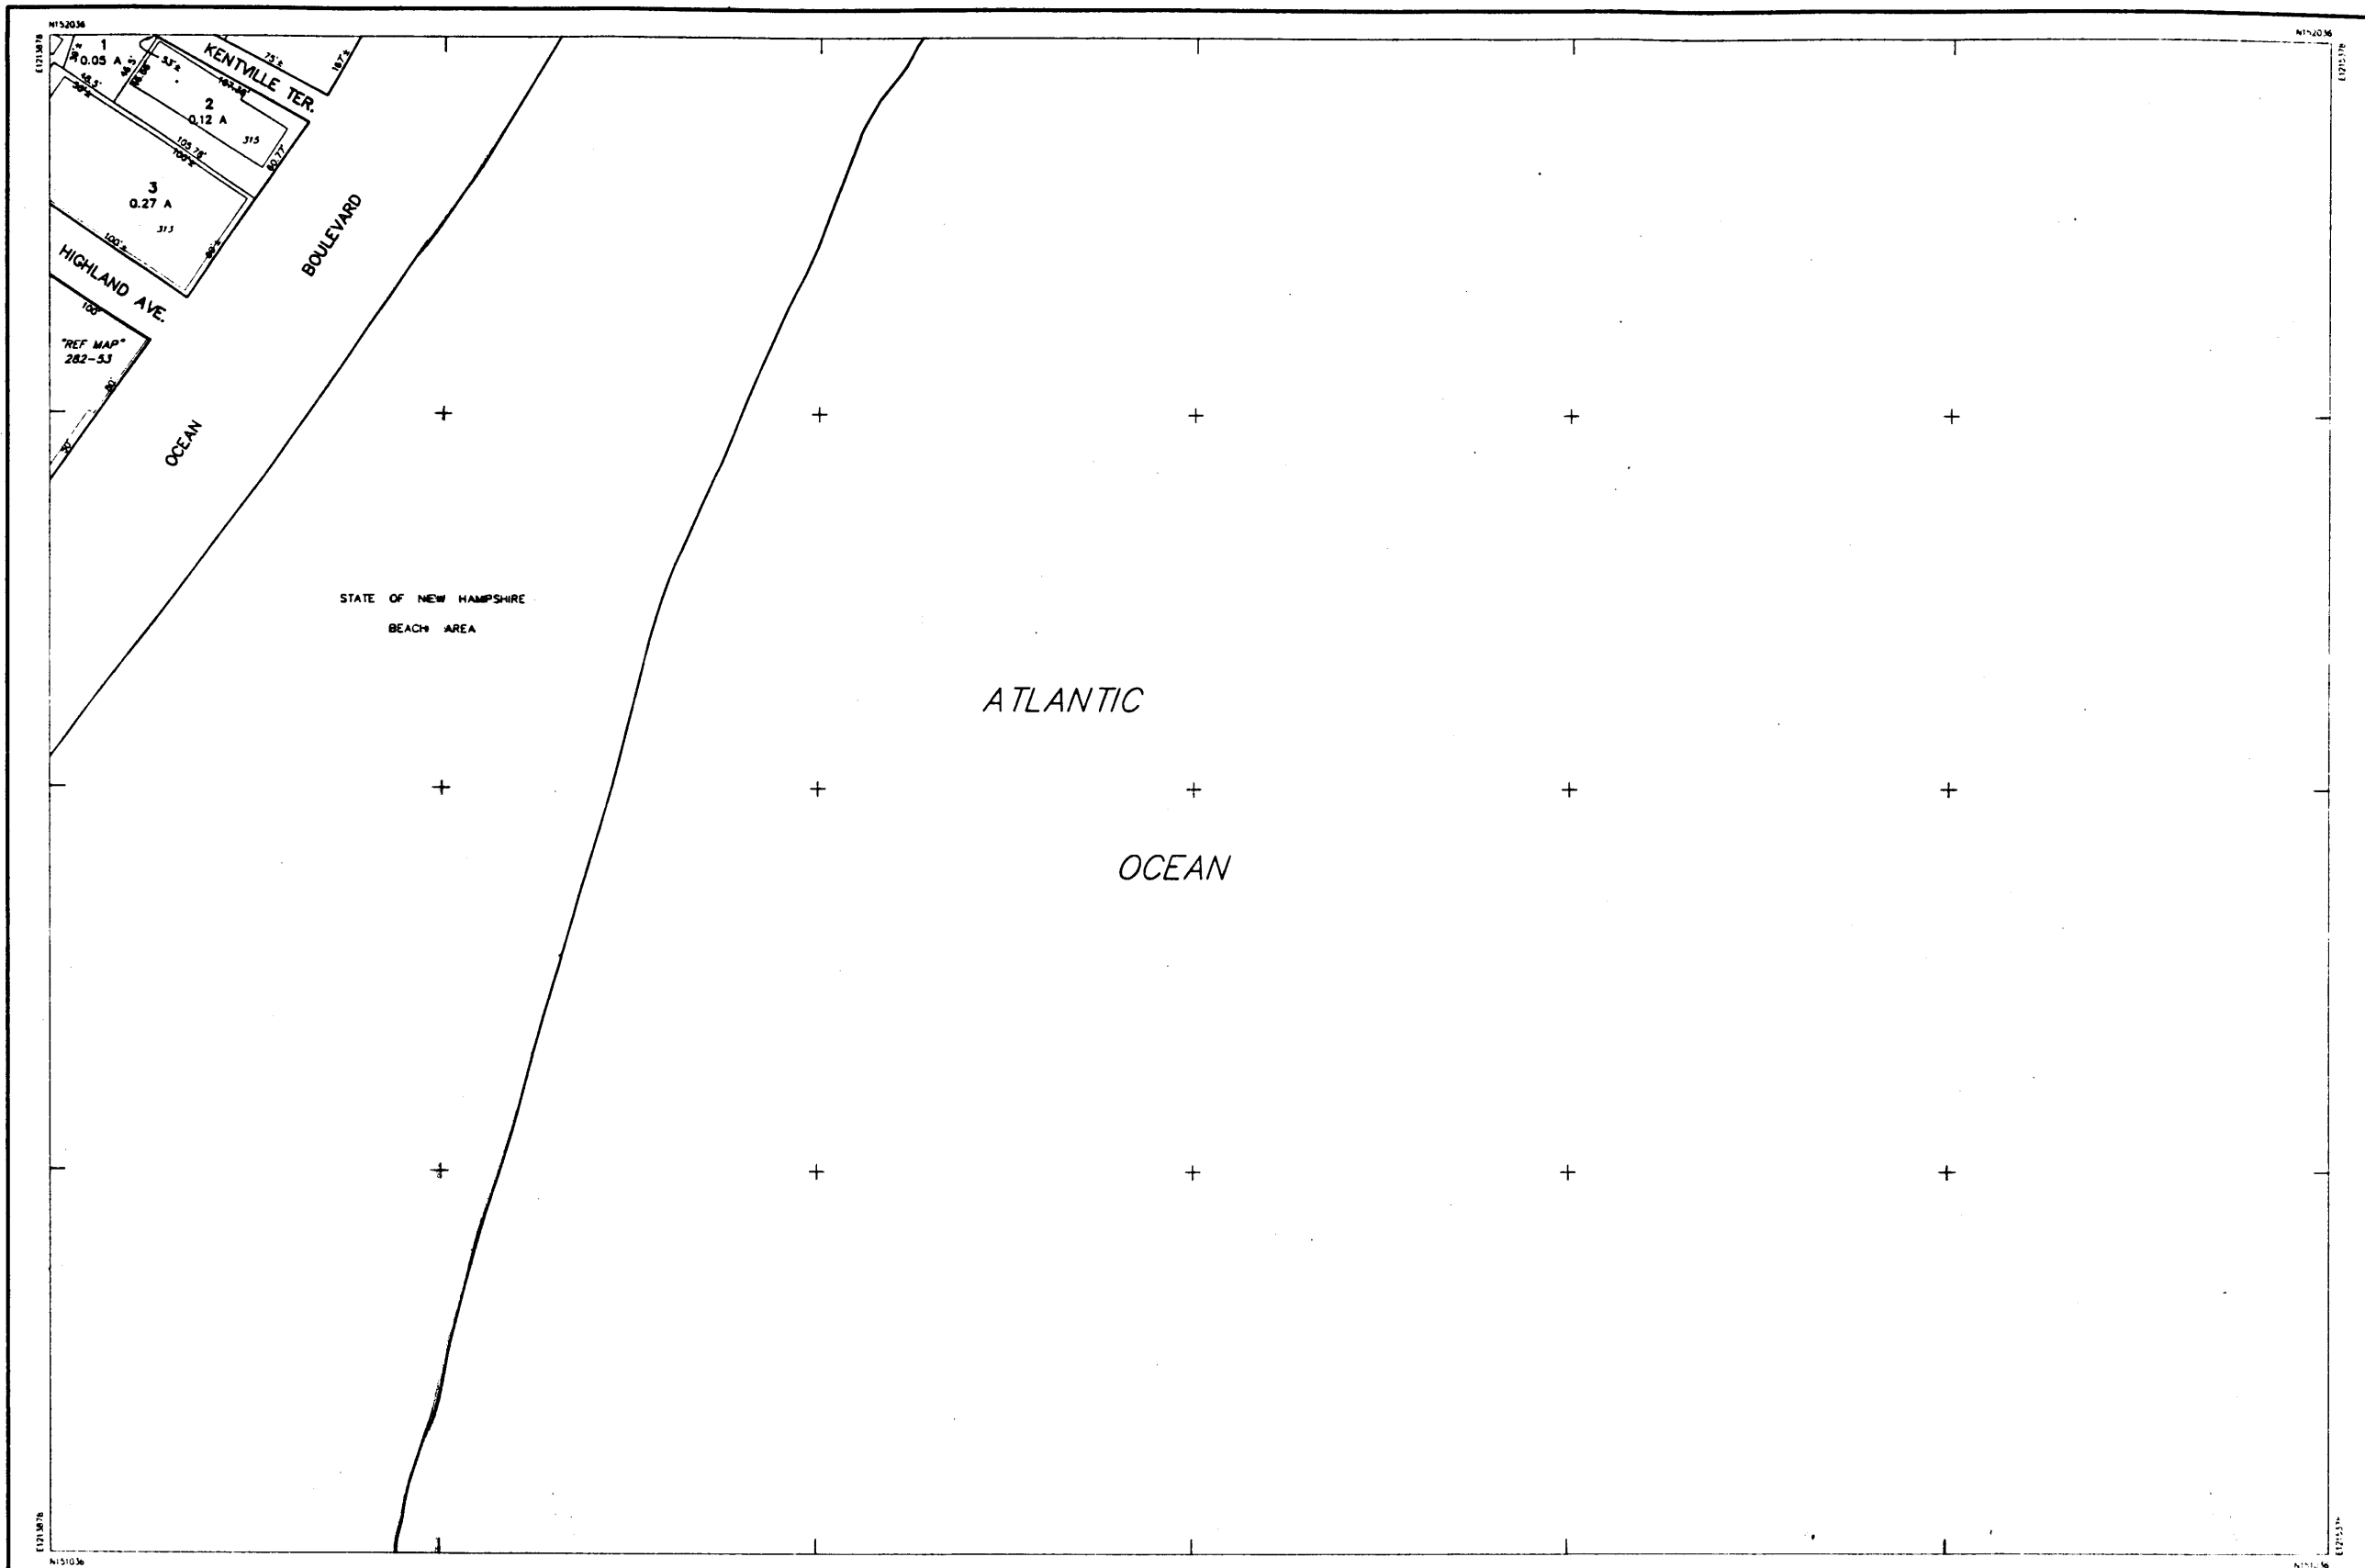

THIS MAP IS FOR ASSESSMENT PURPOSES ONLY.  
IT IS NOT VALID FOR LEGAL DESCRIPTION OR CONVEYANCE.

THE ORIGINAL HORIZONTAL DATUM WAS THE NEW HAMPSHIRE STATE PLANE  
COORDINATE SYSTEM HAD 1927. PRIOR TO DIGITIZING, C.A.I. CONVERTED THE  
DATUM TO NAD 1983.

ORIGINAL PROPERTY MAPS WERE PREPARED BY G & UNDERWOOD ENGINEERS, INC.  
MAPS ARE REVISED AND REPRINTED BY CARTOGRAPHIC ASSOCIATES, INC.

DIGITIZED IN 1996 BY  
**CARTOGRAPHIC ASSOC. INC.**  
PROFESSIONAL CONSULTANTS  
MUNICIPAL MAPPING - GIS - PROPERTY APPRAISAL  
50 PLEASANT STREET, P.O. BOX 287, LITTLETON, NEW HAMPSHIRE 03561  
(603)444-8768 - 1(800)322-4540 - FAX (603)444-1368

AREA ..... 2.43 A OR 2.43 A±  
DIMENSION ..... 100'  
MATCH REFERENCE ..... 76-2"  
RIGHT OF WAY ..... ---  
POOL ..... OR   
WATER ..... OR

LEGEND


BUILDING .....   
BUILDING NUMBER ..... 320  
COMMON OWNERSHIP ..... OR ---  
EASEMENT ..... ---  
WETLANDS .....

SCALE : 1" = 50'  
FEET .....   
METERS .....   
REVISED TO : April 1, 1998


PROPERTY MAPS  
**HAMPTON**  
NEW HAMPSHIRE

INDEX DIAGRAM

MAP NO.  
**283**

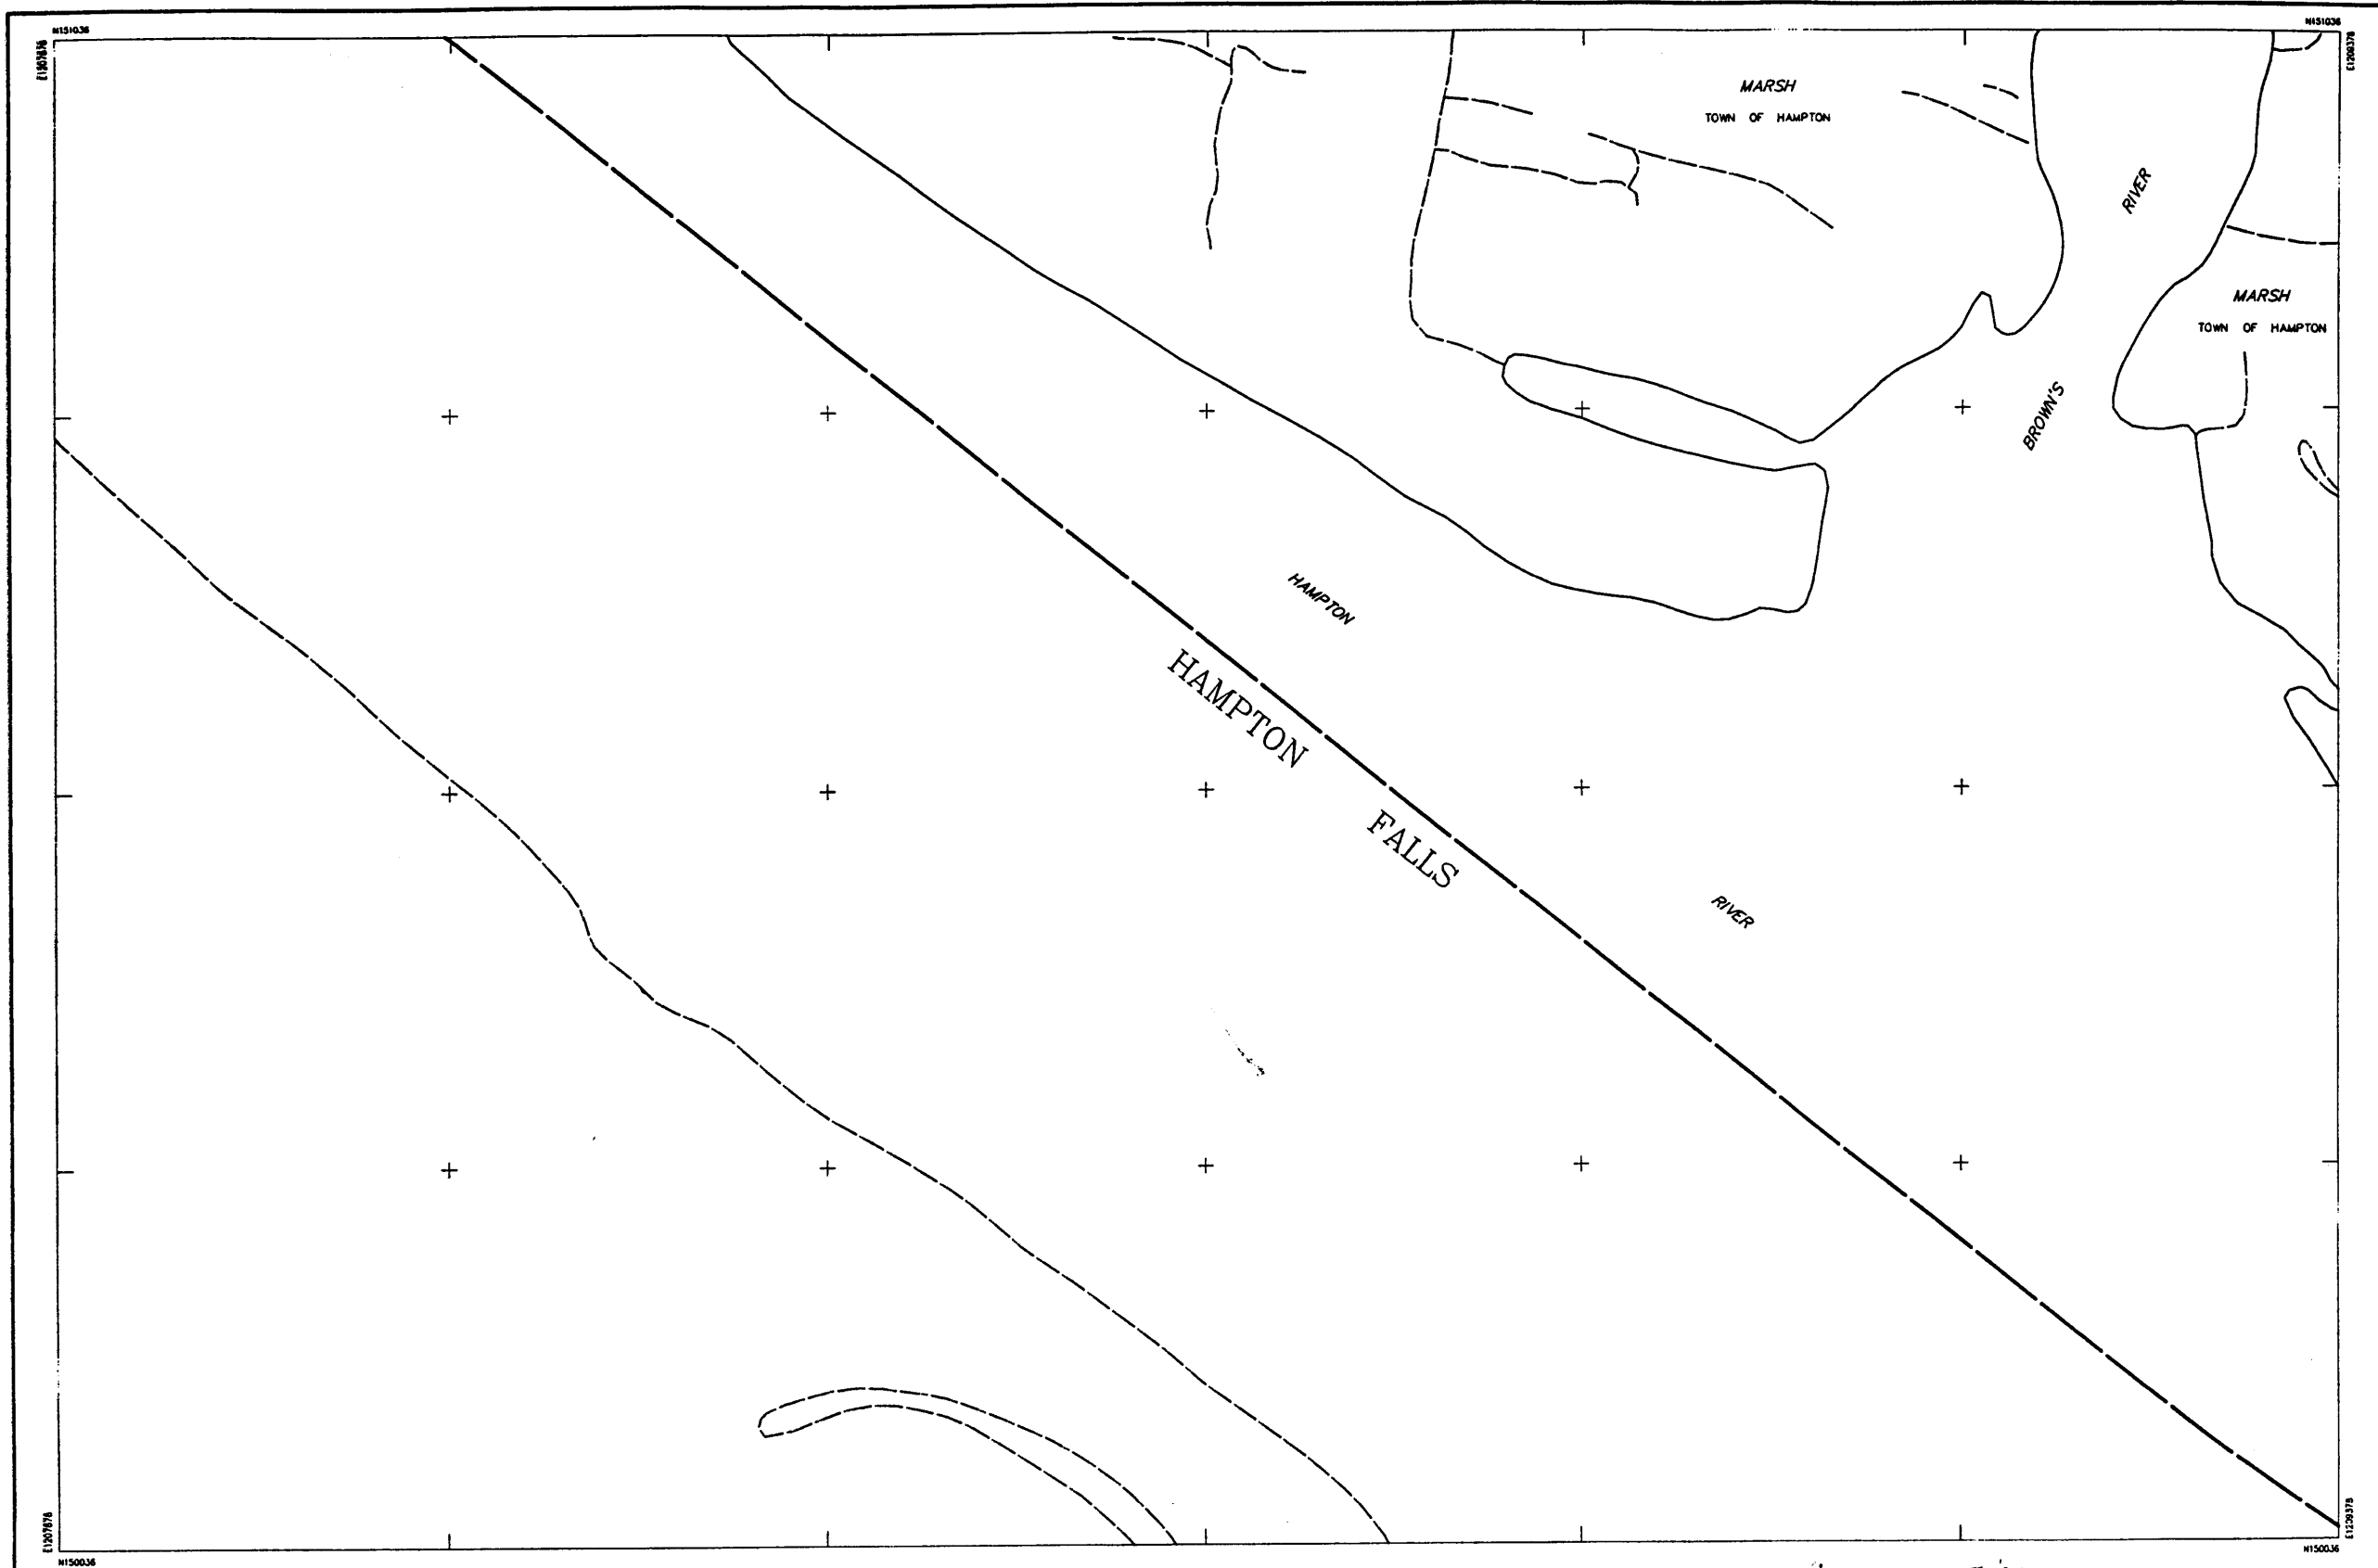

<p>THIS MAP IS FOR ASSESSMENT PURPOSES ONLY. IT IS NOT VALID FOR LEGAL DESCRIPTION OR CONVEYANCE.</p> <p>THE ORIGINAL HORIZONTAL DATUM WAS THE NEW HAMPSHIRE STATE PLANE COORDINATE SYSTEM HAD 1927. PRIOR TO DIGITIZING, C.A.I. CONVERTED THE DATUM TO NAD 1983.</p> <p>ORIGINAL PROPERTY MAPS WERE PREPARED BY G &amp; UNDERWOOD ENGINEERS, INC. MAPS ARE REVISED AND REPRINTED BY CARTOGRAPHIC ASSOCIATES, INC.</p>	<p>DIGITIZED IN 1996 BY <b>CARTOGRAPHIC ASSOC. INC.</b> PROFESSIONAL CONSULTANTS</p> <p>MUNICIPAL MAPPING - GIS - PROPERTY APPRAISAL 11 PLEASANT STREET, P.O. BOX 267, LITTLETON, NEW HAMPSHIRE 03561 (603)444-6768 - 1(800)322-4540 - FAX (603)444-1368</p>	<p>AREA ..... 2.43 A OR 2.43 A±</p> <p>DIMENSION ..... 100'</p> <p>MATCH REFERENCE ..... 7/8-2"</p> <p>RIGHT OF WAY ..... ---+---</p> <p>POOL ..... @</p> <p>WATER ..... ~~~~~</p>	<p>LEGEND</p> <p>BUILDING ..... [Symbol]</p> <p>BUILDING NUMBER ..... 320</p> <p>COMMON OWNERSHIP ..... OR</p> <p>EASEMENT ..... ---+---</p> <p>WETLANDS ..... [Symbol]</p>	<p>SCALE : 1" = 50'</p> <p>FEET 0 50 100 150</p> <p>METERS 0 12.5 25 37.5</p> <p>REVISED TO : April 1, 1999</p>	<p>PROPERTY MAPS</p> <p><b>HAMPTON</b></p> <p>NEW HAMPSHIRE</p>	<p>INDEX DIAGRAM</p> <p>278 279 280</p> <p>285</p> <p>288</p>	<p>MAP NO.</p> <p><b>284</b></p>
--	--	--	---	---	---	---	----------------------------------

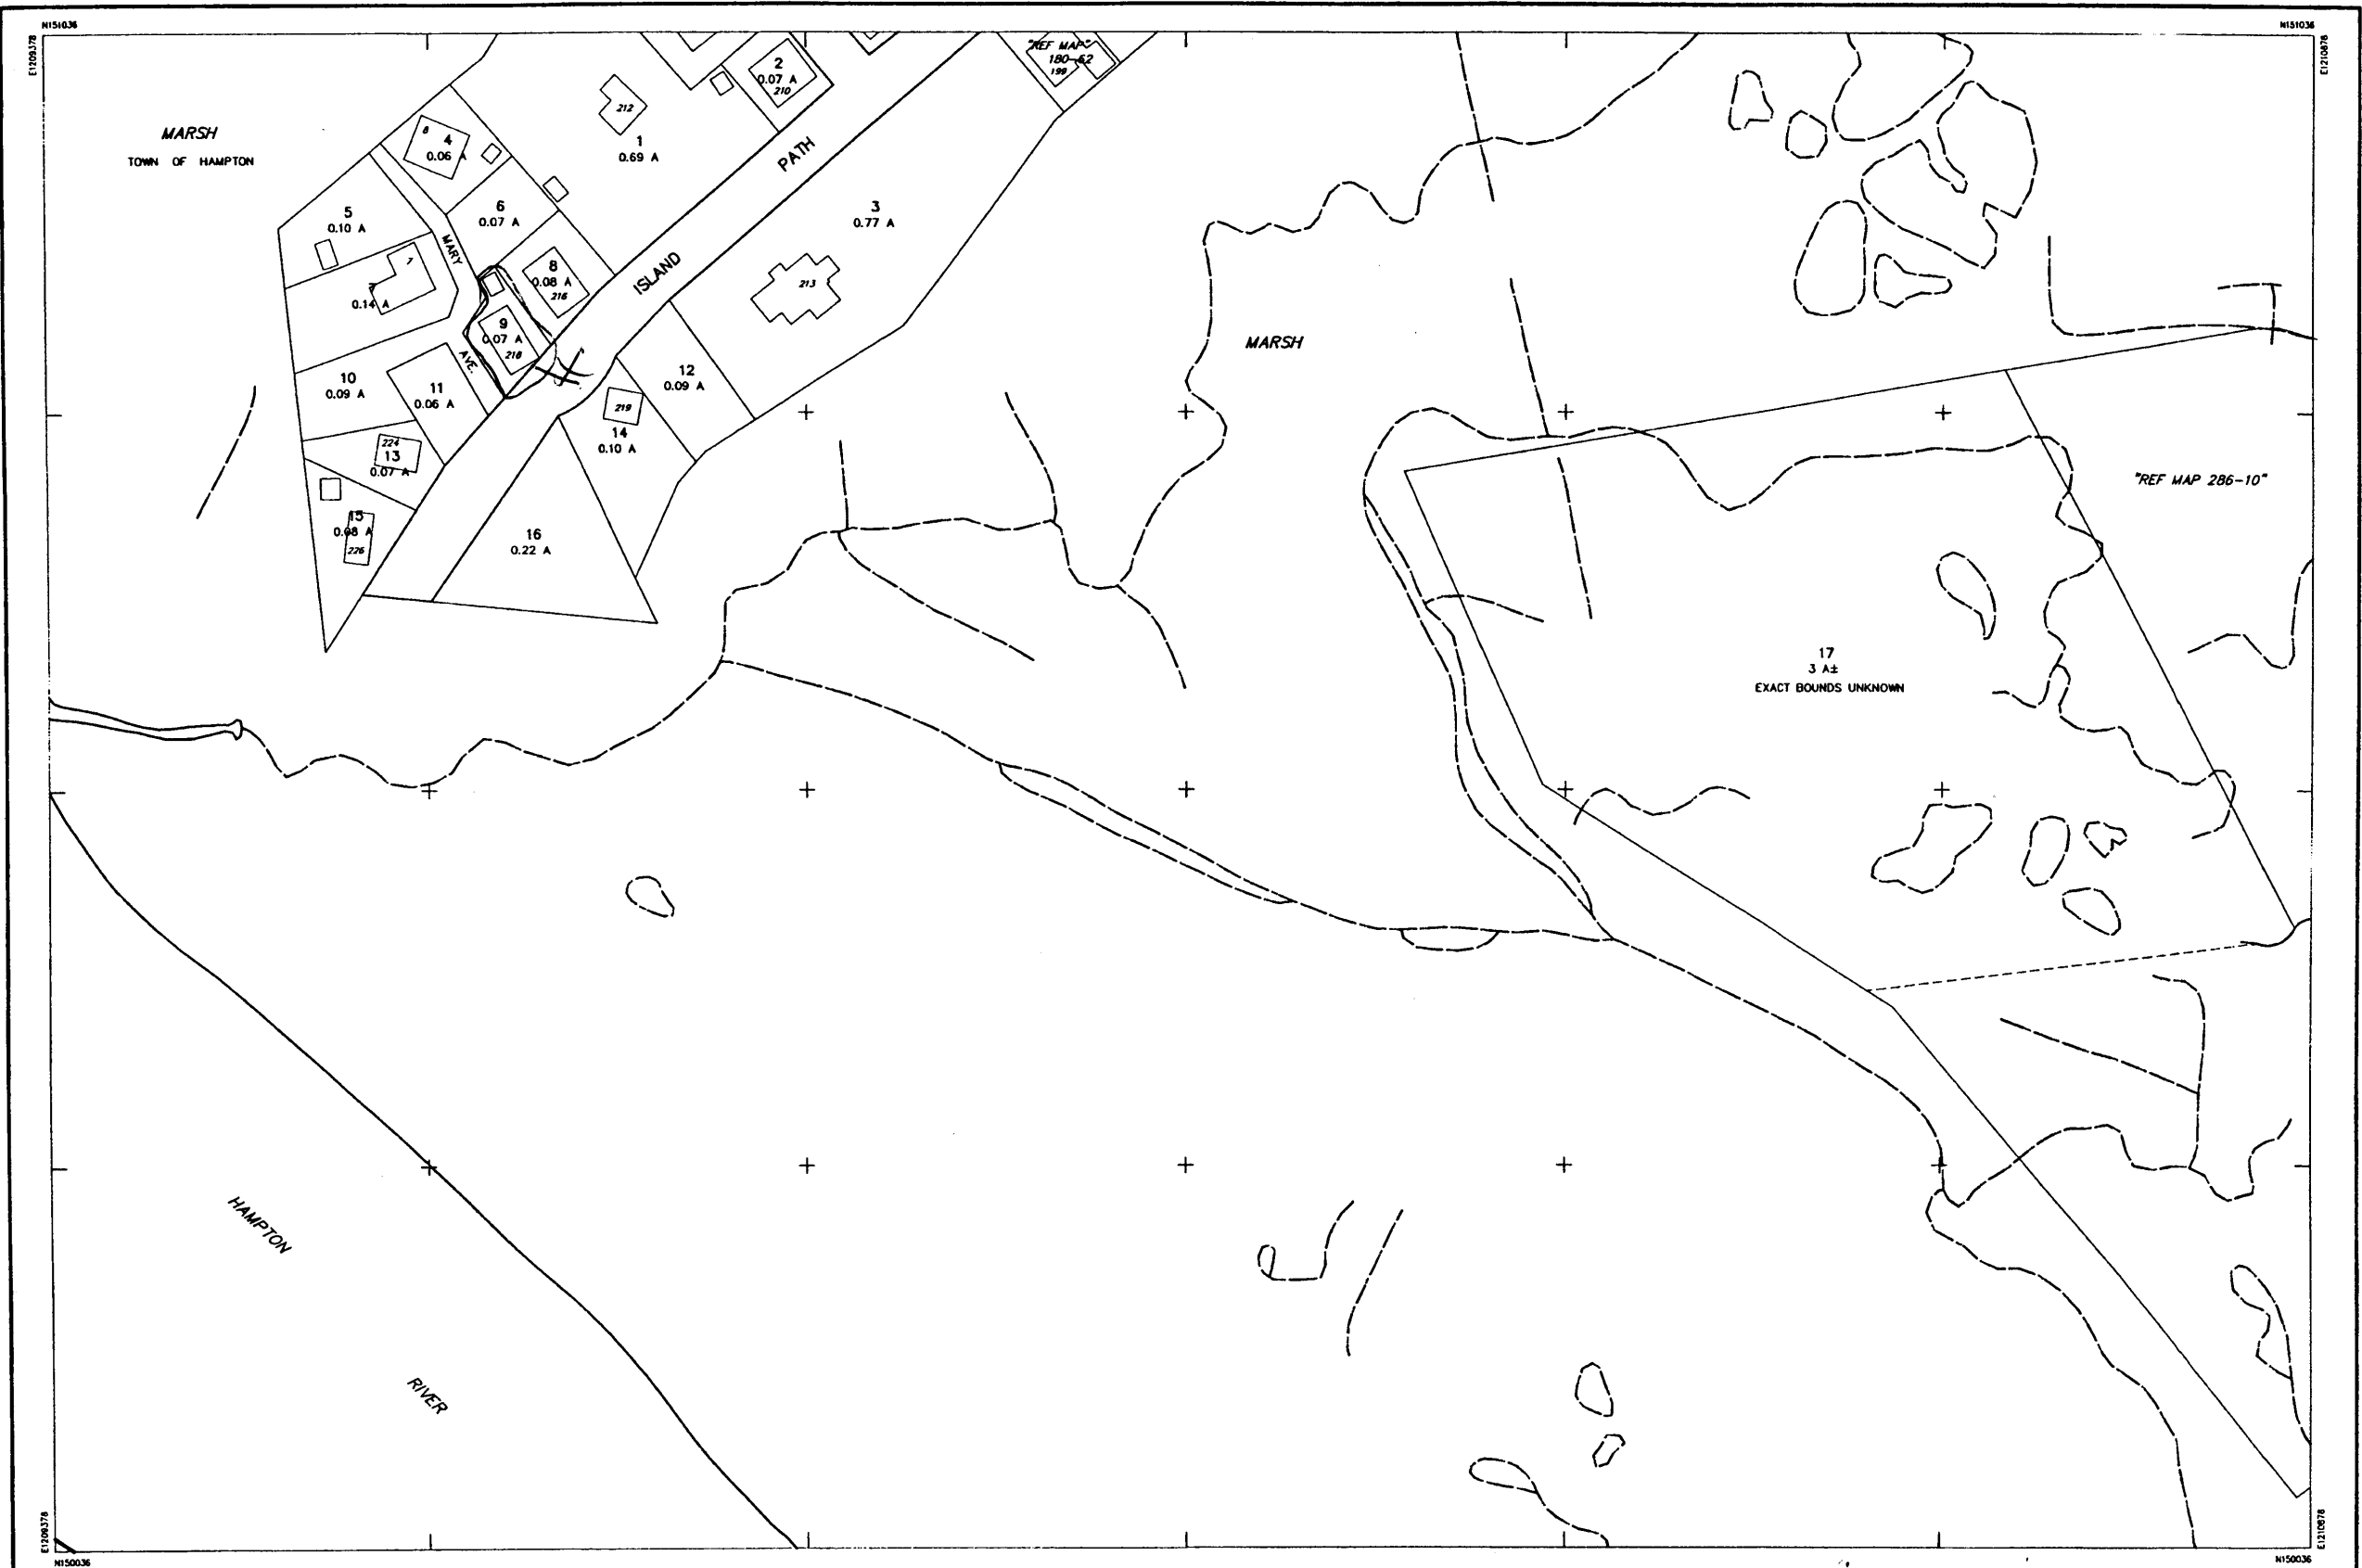

<p>THIS MAP IS FOR ASSESSMENT PURPOSES ONLY. IT IS NOT VALID FOR LEGAL DESCRIPTION OR CONVEYANCE.</p> <p>THE ORIGINAL HORIZONTAL DATUM WAS THE NEW HAMPSHIRE STATE PLANE COORDINATE SYSTEM HAD 1927. PRIOR TO DIGITIZING, C.A.I. CONVERTED THE DATUM TO HAD 1983.</p> <p>ORIGINAL PROPERTY MAPS WERE PREPARED BY G &amp; UNDERWOOD ENGINEERS, INC. MAPS ARE REVISED AND REPRINTED BY CARTOGRAPHIC ASSOCIATES, INC.</p>	<p>DIGITIZED IN 1996 BY <b>CARTOGRAPHIC ASSOC. INC.</b> PROFESSIONAL CONSULTANTS</p> <p>MUNICIPAL MAPPING - GIS - PUBLIC WORKS INFORMATION MANAGEMENT 11 PLEASANT STREET, P.O. BOX 267, LITTLETON, NEW HAMPSHIRE 03561 (603)444-6768 - 1(800)322-4540 - FAX (603)444-1366 - WWW.CAI-INFO.COM</p>	<p>LEGEND</p> <p>AREA ..... 2.43 A OR 2.43 A± DIMENSION ..... 100' MATCH REFERENCE ..... 7/8" - 2" RIGHT OF WAY ..... POOL ..... WATER ..... BUILDING ..... BUILDING NUMBER ..... 320 COMMON OWNERSHIP ..... EASEMENT ..... WETLANDS .....</p>	<p>SCALE : 1" = 50'</p> <p>FEET 0 50 100 150 METERS 0 12.5 25 37.5</p> <p>REVISED TO : <b>APR 01 2000</b></p>	<p>PROPERTY MAPS <b>HAMPTON</b> NEW HAMPSHIRE</p>	<p>INDEX DIAGRAM 279 280 281 284 286 288 289</p>	<p>MAP NO. <b>285</b></p>
--	--	--	---	---	--	-------------------------------



THIS MAP IS FOR ASSESSMENT PURPOSES ONLY.  
IT IS NOT VALID FOR LEGAL DESCRIPTION OR CONVEYANCE.

THE ORIGINAL HORIZONTAL DATUM WAS THE NEW HAMPSHIRE STATE PLANE  
COORDINATE SYSTEM HAD 1927. PRIOR TO DIGITIZING, C.A.I. CONVERTED THE  
DATUM TO NAD 1983.

ORIGINAL PROPERTY MAPS WERE PREPARED BY G & UNDERWOOD ENGINEERS, INC.  
MAPS ARE REVISED AND REPRINTED BY CARTOGRAPHIC ASSOCIATES, INC.

DIGITIZED IN 1996 BY  
**CARTOGRAPHIC ASSOC. INC.**  
PROFESSIONAL CONSULTANTS

MUNICIPAL MAPPING - GIS - PROPERTY APPRAISAL  
11 PLEASANT STREET, P.O. BOX 287, LITTLETON, NEW HAMPSHIRE 03561  
(603)444-8768 - 1(800)322-4540 - FAX (603)444-1366

AREA ..... 2.43 A OR 2.43 A±  
DIMENSION ..... 100'  
MATCH REFERENCE ..... "18-2"  
RIGHT OF WAY ..... ---  
POOL ..... (P)  
WATER ..... (W)

**LEGEND**

BUILDING ..... (B)  
BUILDING NUMBER ..... (BN)  
COMMON OWNERSHIP ..... (CO)  
EASEMENT ..... (E)  
WETLANDS ..... (W)

3/20  
OR  
3/20

SCALE: 1" = 50'

FEET 0 50 100 150  
METERS 0 12.5 25 37.5

REVISED TO: April 1, 1998


PROPERTY MAPS  
**HAMPTON**  
NEW HAMPSHIRE

INDEX DIAGRAM

280	281	282
285	287	
288	289	290

MAP NO.  
**286**



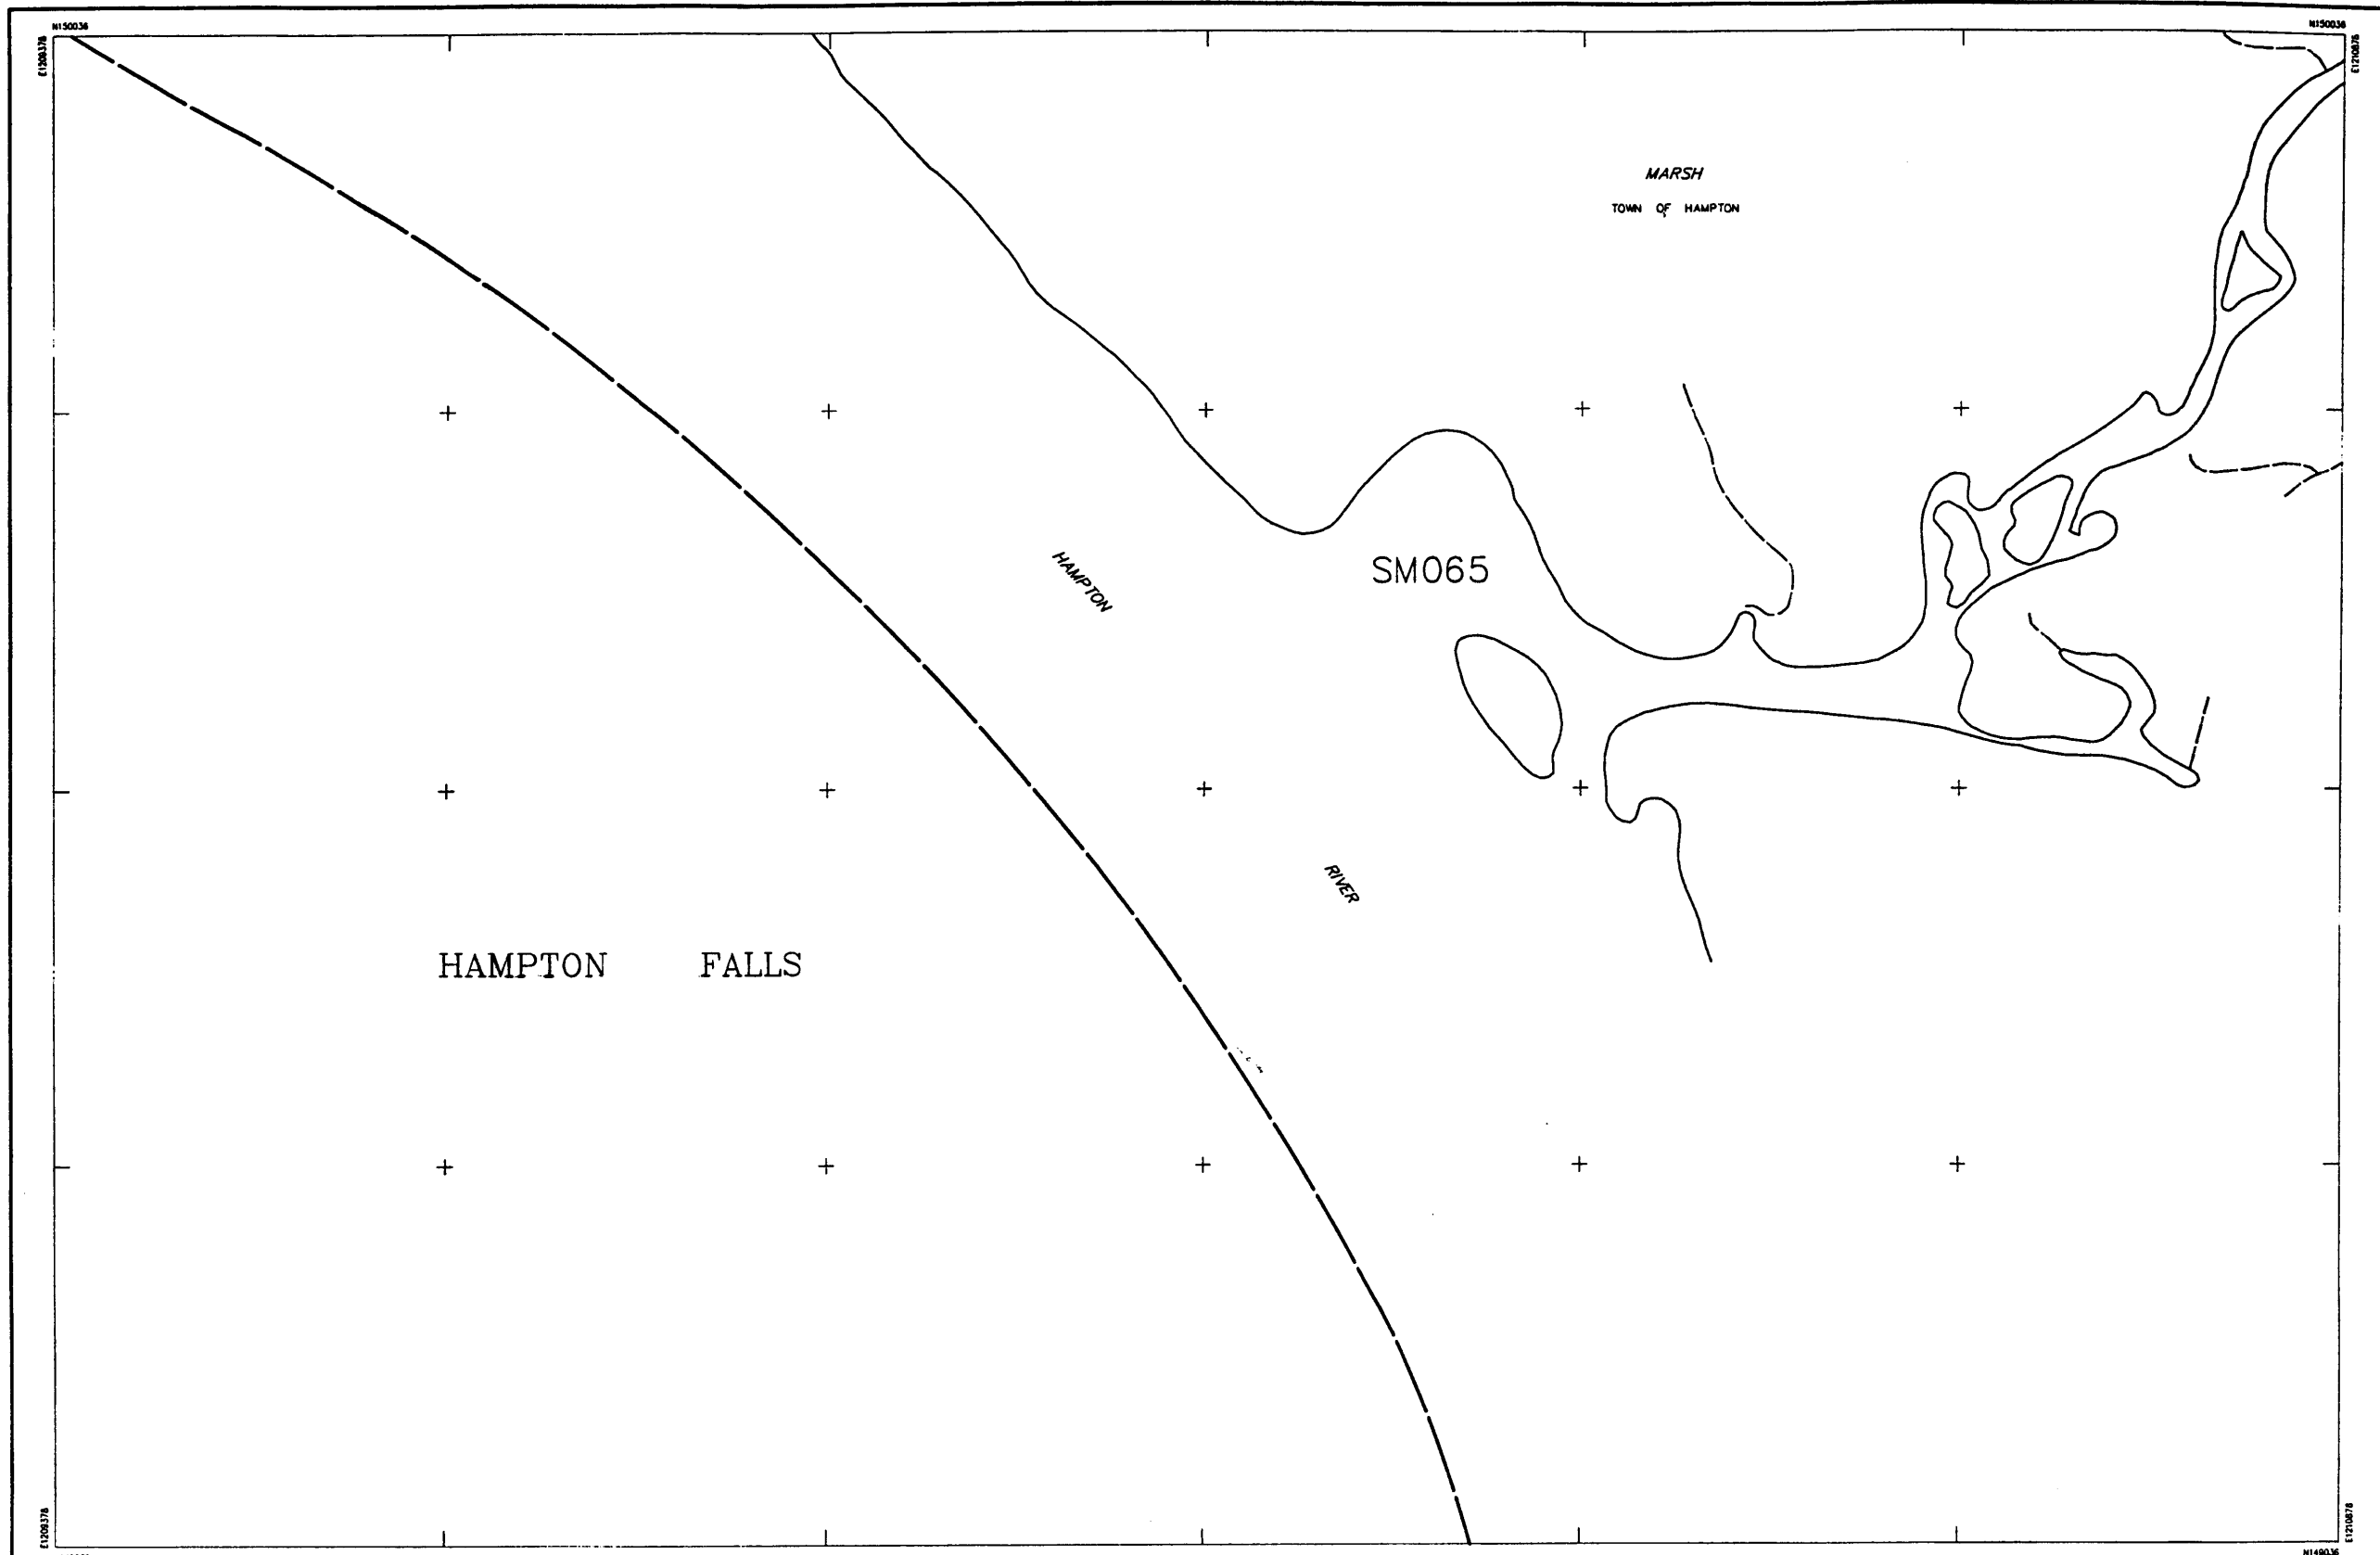

THIS MAP IS FOR ASSESSMENT PURPOSES ONLY.  
IT IS NOT VALID FOR LEGAL DESCRIPTION OR CONVEYANCE.

THE ORIGINAL HORIZONTAL DATUM WAS THE NEW HAMPSHIRE STATE PLANE  
COORDINATE SYSTEM HAD 1927. PRIOR TO DIGITIZING, C.A.I. CONVERTED THE  
DATUM TO NAD 1983.

ORIGINAL PROPERTY MAPS WERE PREPARED BY G & UNDERWOOD ENGINEERS, INC.  
MAPS ARE REVISED AND REPRINTED BY CARTOGRAPHIC ASSOCIATES, INC.

DIGITIZED IN 1996 BY  
**CARTOGRAPHIC ASSOC. INC.**  
PROFESSIONAL CONSULTANTS

MUNICIPAL MAPPING - GIS - PROPERTY APPRAISAL  
11 PLEASANT STREET, P.O. BOX 287, UTTLETON, NEW HAMPSHIRE 03581  
(603)444-8768 - 1(800)322-4540 - FAX (603)444-1368

AREA ..... 2.43 A OR 2.43 A2  
DIMENSION ..... 100'  
MATCH REFERENCE ..... "18-2"  
RIGHT OF WAY ..... ---  
POOL ..... (P)  
WATER ..... (W)

#### LEGEND


BUILDING ..... (B)  
BUILDING NUMBER ..... 120  
COMMON OWNERSHIP ..... OR ---  
EASEMENT ..... ---  
WETLANDS ..... (W)

SCALE : 1" = 50'  
FEET 0 50 100 150  
METERS 0 12.5 25 37.5  
REVISED TO : April 1, 1999

PROPERTY MAPS  
**HAMPTON**  
NEW HAMPSHIRE

INDEX DIAGRAM  
284 285 286  
289  
291 292

MAP NO.  
**288**

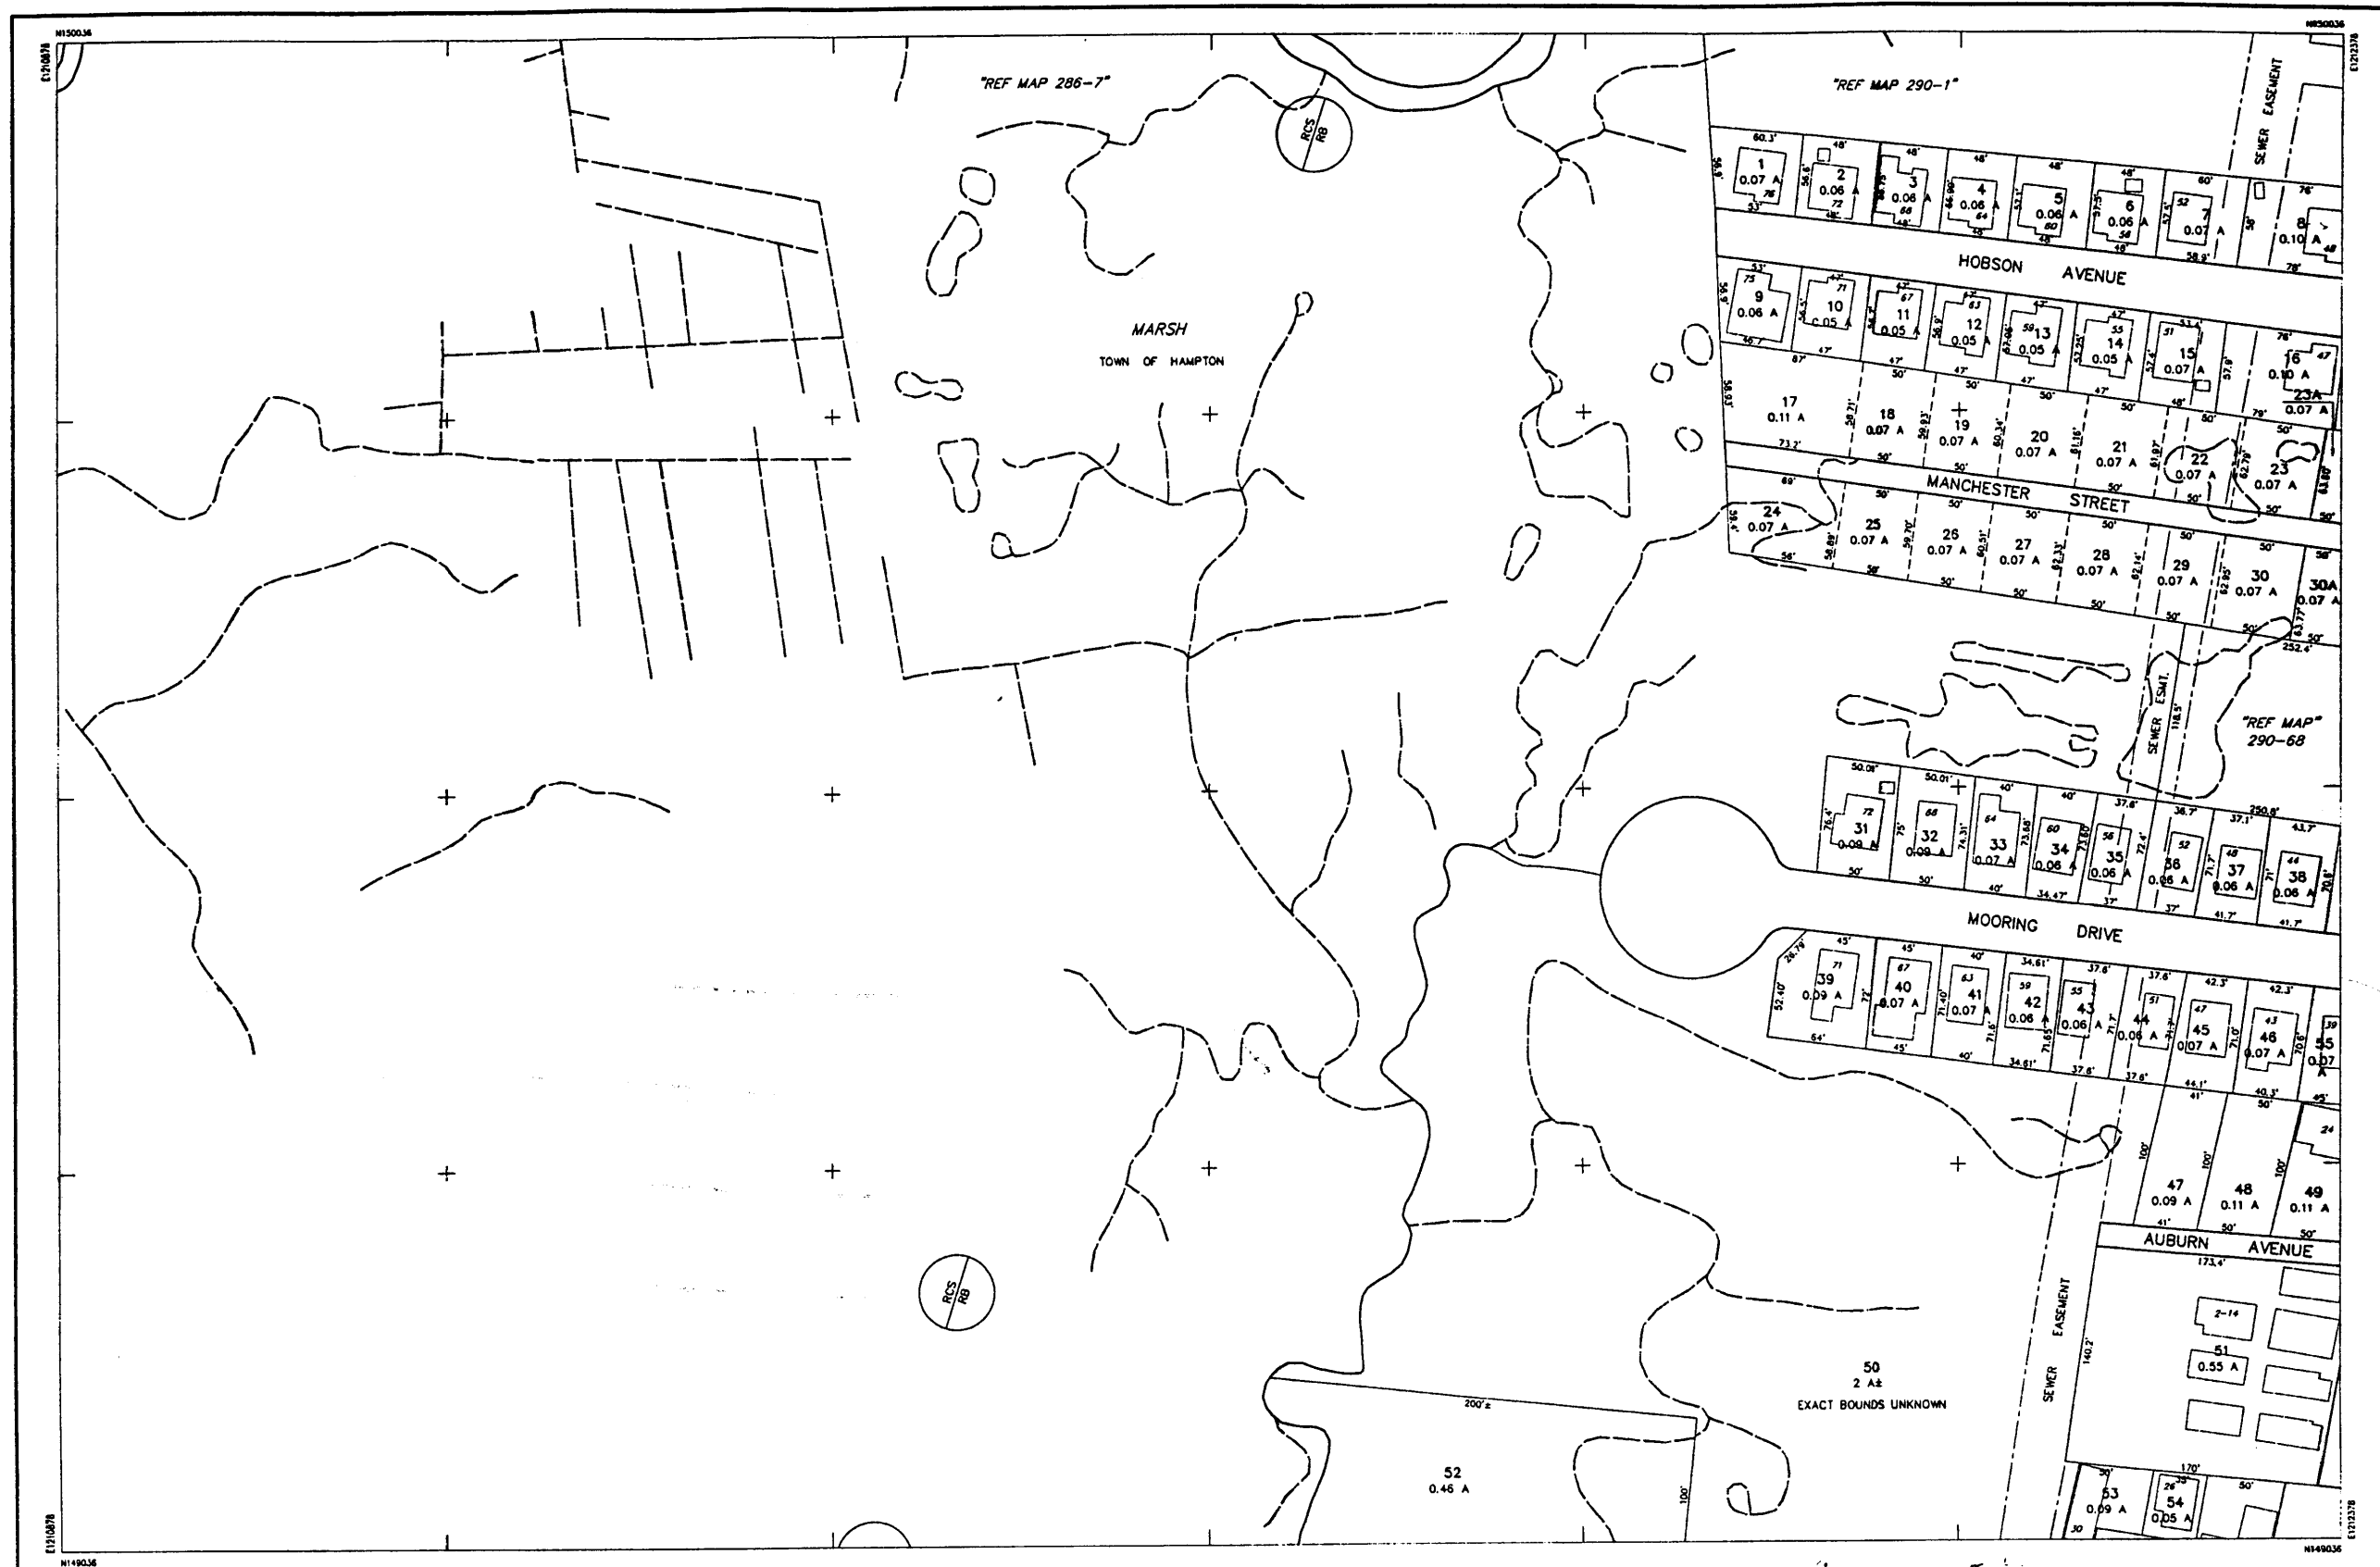

THIS MAP IS FOR ASSESSMENT PURPOSES ONLY.  
IT IS NOT VALID FOR LEGAL DESCRIPTION OR CONVEYANCE.




THE ORIGINAL HORIZONTAL DATUM WAS THE NEW HAMPSHIRE STATE PLANE COORDINATE SYSTEM NAD 1927. PRIOR TO DIGITIZING, C.A.J. CONVERTED THE DATUM TO NAD 1983.

ORIGINAL PROPERTY MAPS WERE PREPARED BY G & UNDERWOOD ENGINEERS, INC.  
MAPS ARE REVISED AND REPRINTED BY CARTOGRAPHIC ASSOCIATES, INC.

DIGITIZED IN 1996 BY  
**CARTOGRAPHIC ASSOC. INC.**  
 PROFESSIONAL CONSULTANTS  
 MUNICIPAL MAPPING - GIS - PROPERTY APPRAISAL  
 11 PLEASANT STREET, P.O. BOX 267, LITTLETON, NEW HAMPSHIRE 0356  
 (603)444-6768 - (1800)322-4540 - FAX (603)444-1368

AREA . . . . . 2.43 A OR 2.43 A±  
DIMENSION . . . . . 100'  
MATCH REFERENCE . . . . . 78-2"  
RIGHT OF WAY . . . . .  
POOL . . . . . (P)  
WATER . . . . . OR

### LEGEND

BUILDING .....   
 BUILDING NUMBER ..... J20  
 COMMON OWNERSHIP .....  OR ---  
 EASEMENT .....                        
 WETLANDS ..... 

SCALE : 1" = 50'

FEET 0 50 100 150

METERS 0 12.5 25 37.5

REVISED TO : April 1, 1999

PROPERTY MAPS  
HAMPTON  
NEW HAMPSHIRE


INDEX DIAGRAM

285	286	287
288		290
291	292	293

GN  
TV

MAP NO.  
289



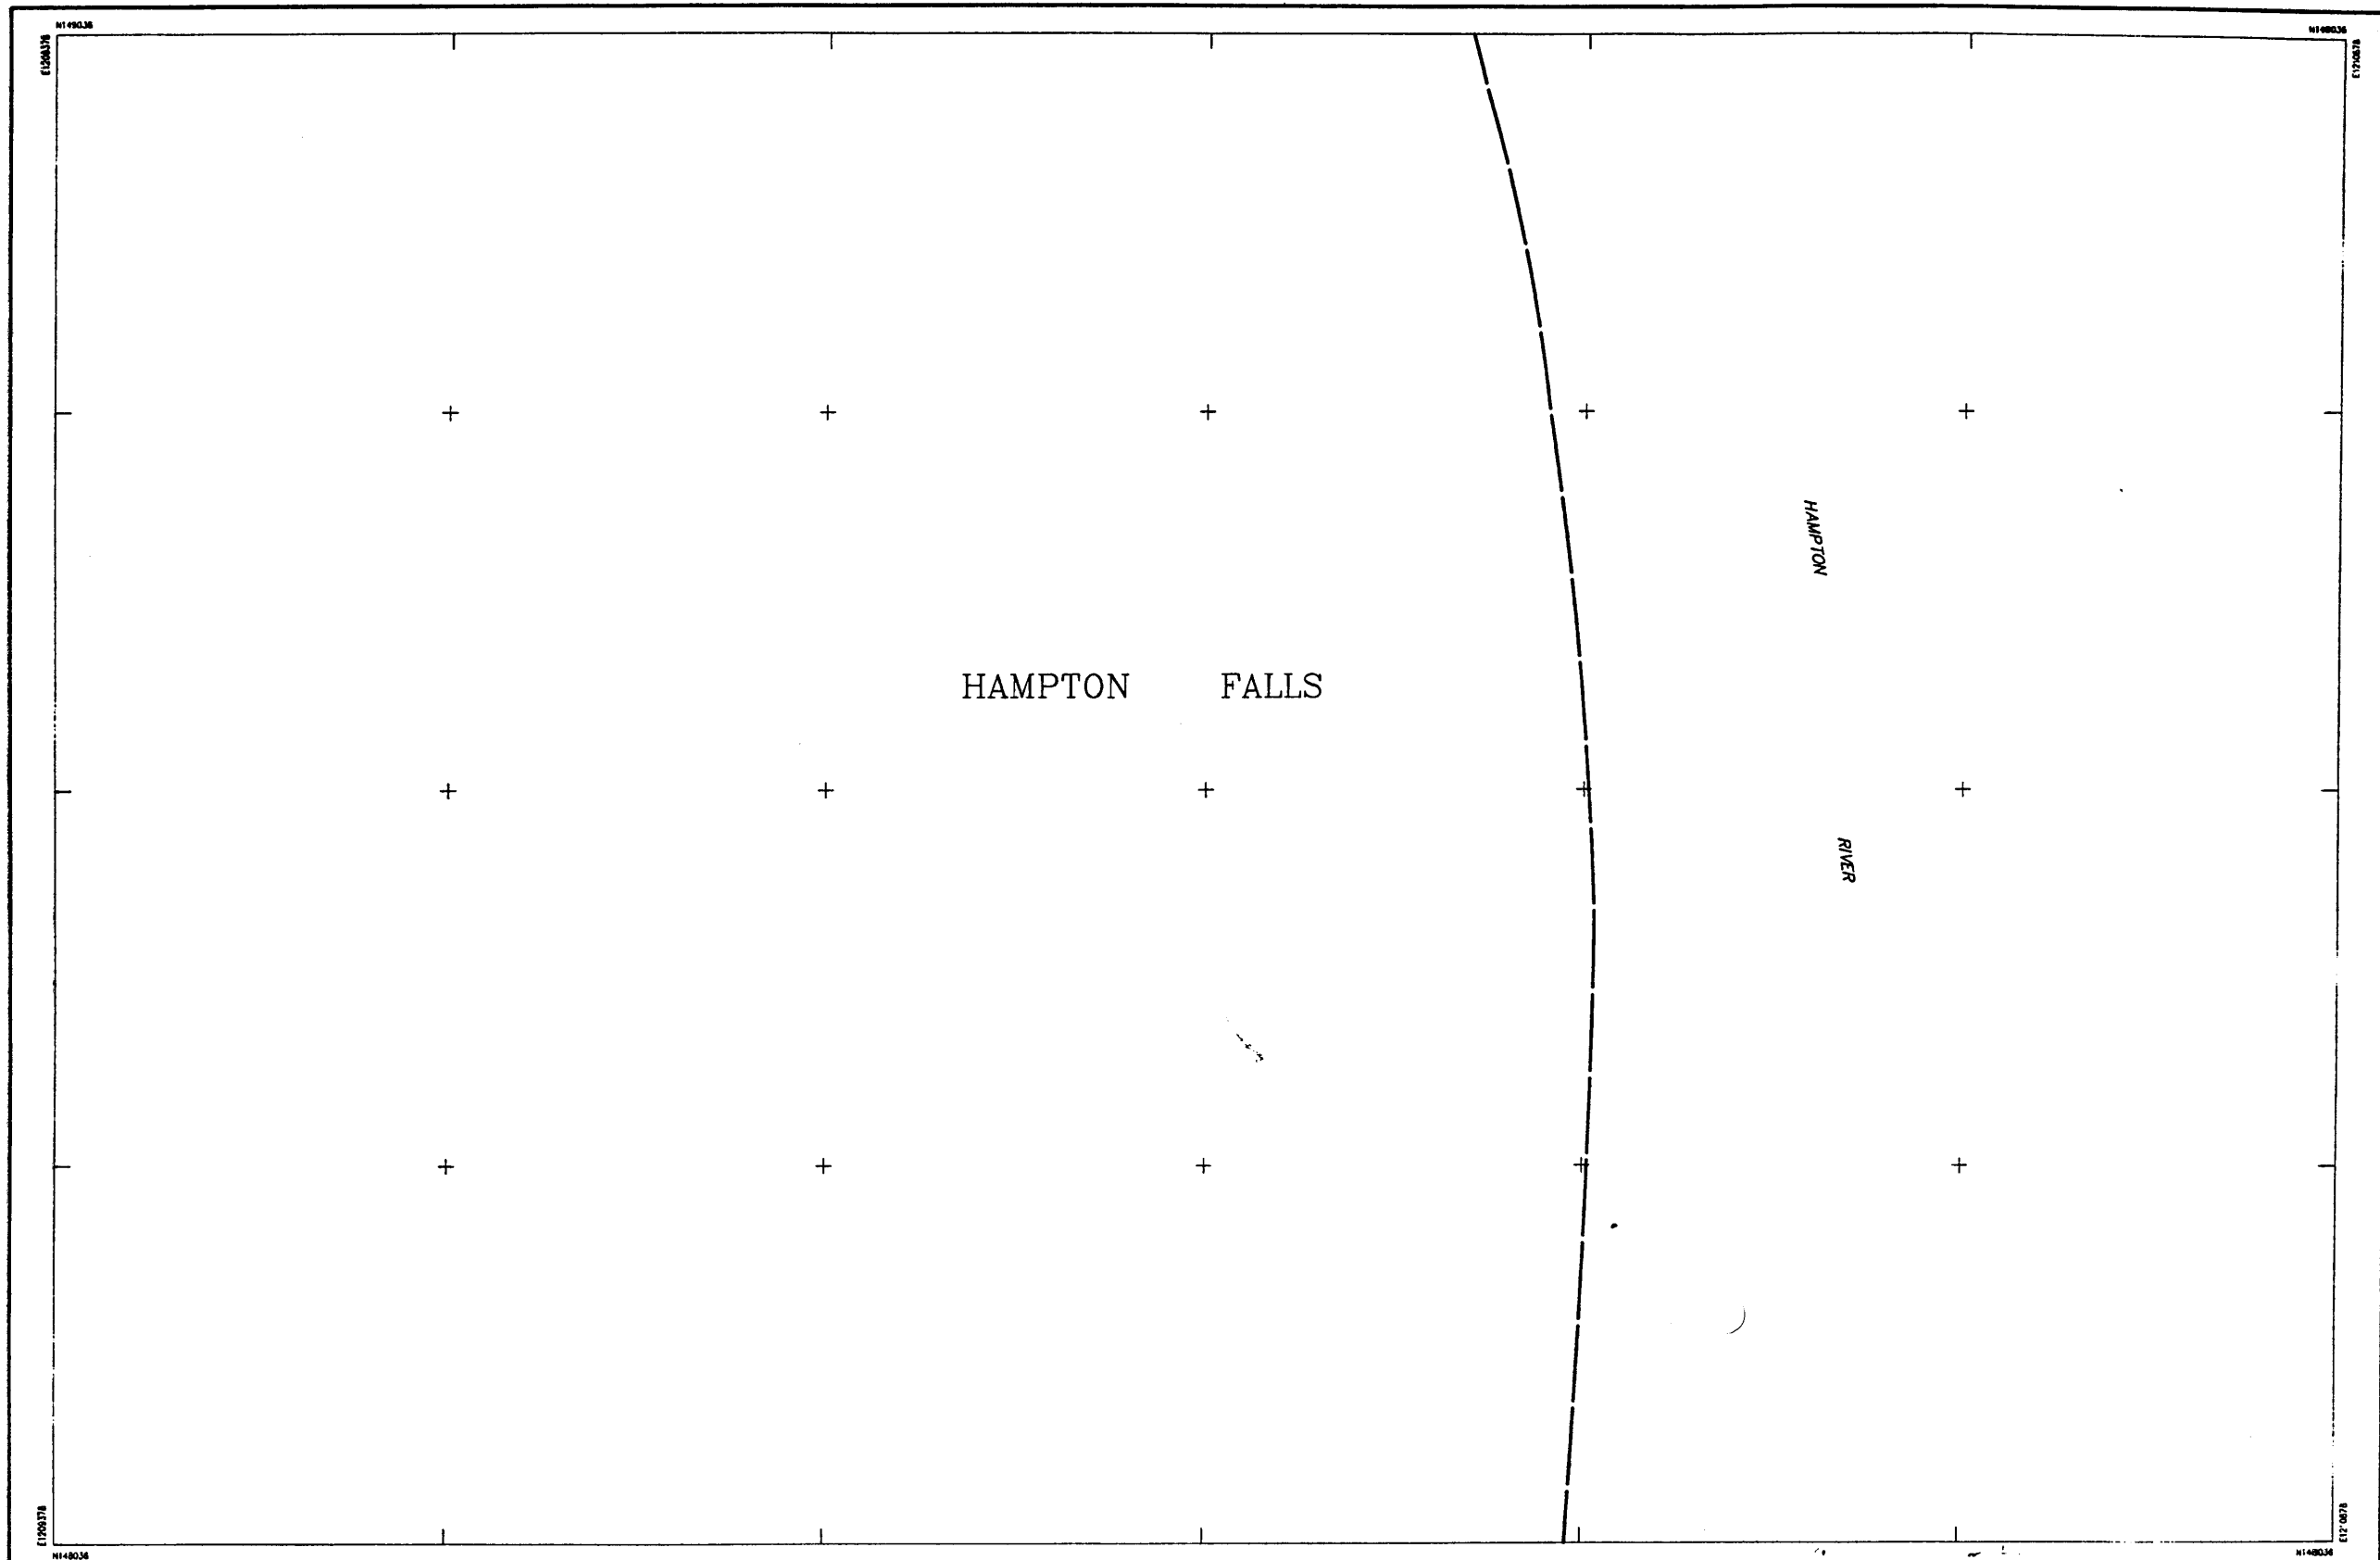

THIS MAP IS FOR ASSESSMENT PURPOSES ONLY.  
IT IS NOT VALID FOR LEGAL DESCRIPTION OR CONVEYANCE.

THE ORIGINAL HORIZONTAL DATUM WAS THE NEW HAMPSHIRE STATE PLANE  
COORDINATE SYSTEM HAD 1927. PRIOR TO DIGITIZING, C.A.I. CONVERTED THE  
DATUM TO NAD 1983.

ORIGINAL PROPERTY MAPS WERE PREPARED BY G. & UNDERWOOD ENGINEERS, INC.  
MAPS ARE REVISED AND REPRINTED BY CARTOGRAPHIC ASSOCIATES, INC.

DIGITIZED IN 1996 BY  
**CARTOGRAPHIC ASSOC. INC.**  
PROFESSIONAL CONSULTANTS

MUNICIPAL MAPPING - GIS - PROPERTY APPRAISAL  
11 PLEASANT STREET, P.O. BOX 287, LITTLETON, NEW HAMPSHIRE 03561  
(603)444-8766 - 1(800)322-4540 - FAX (603)444-1366

AREA . . . . . 2.43 A OR 2.43 A±  
DIMENSION . . . . . 100'  
MATCH REFERENCE . . . . . 7/8"-2"  
RIGHT OF WAY . . . . . ---  
POOL . . . . . (P)  
WATER . . . . . ~~~~~ OR ~~~~~

LEGEND

BUILDING . . . . . [Symbol]  
BUILDING NUMBER . . . . . 320  
COMMON OWNERSHIP . . . . . OR ---  
EASEMENT . . . . . ---  
WETLANDS . . . . . [Symbol]

SCALE : 1" = 50'

FEET 0 50 100 150  
METERS 0 12.5 25 37.5


REVISED TO : April 1, 1999

PROPERTY MAPS  
**HAMPTON**  
NEW HAMPSHIRE


INDEX DIAGRAM

288 289  
292  
294 295

MAP NO.  
**291**

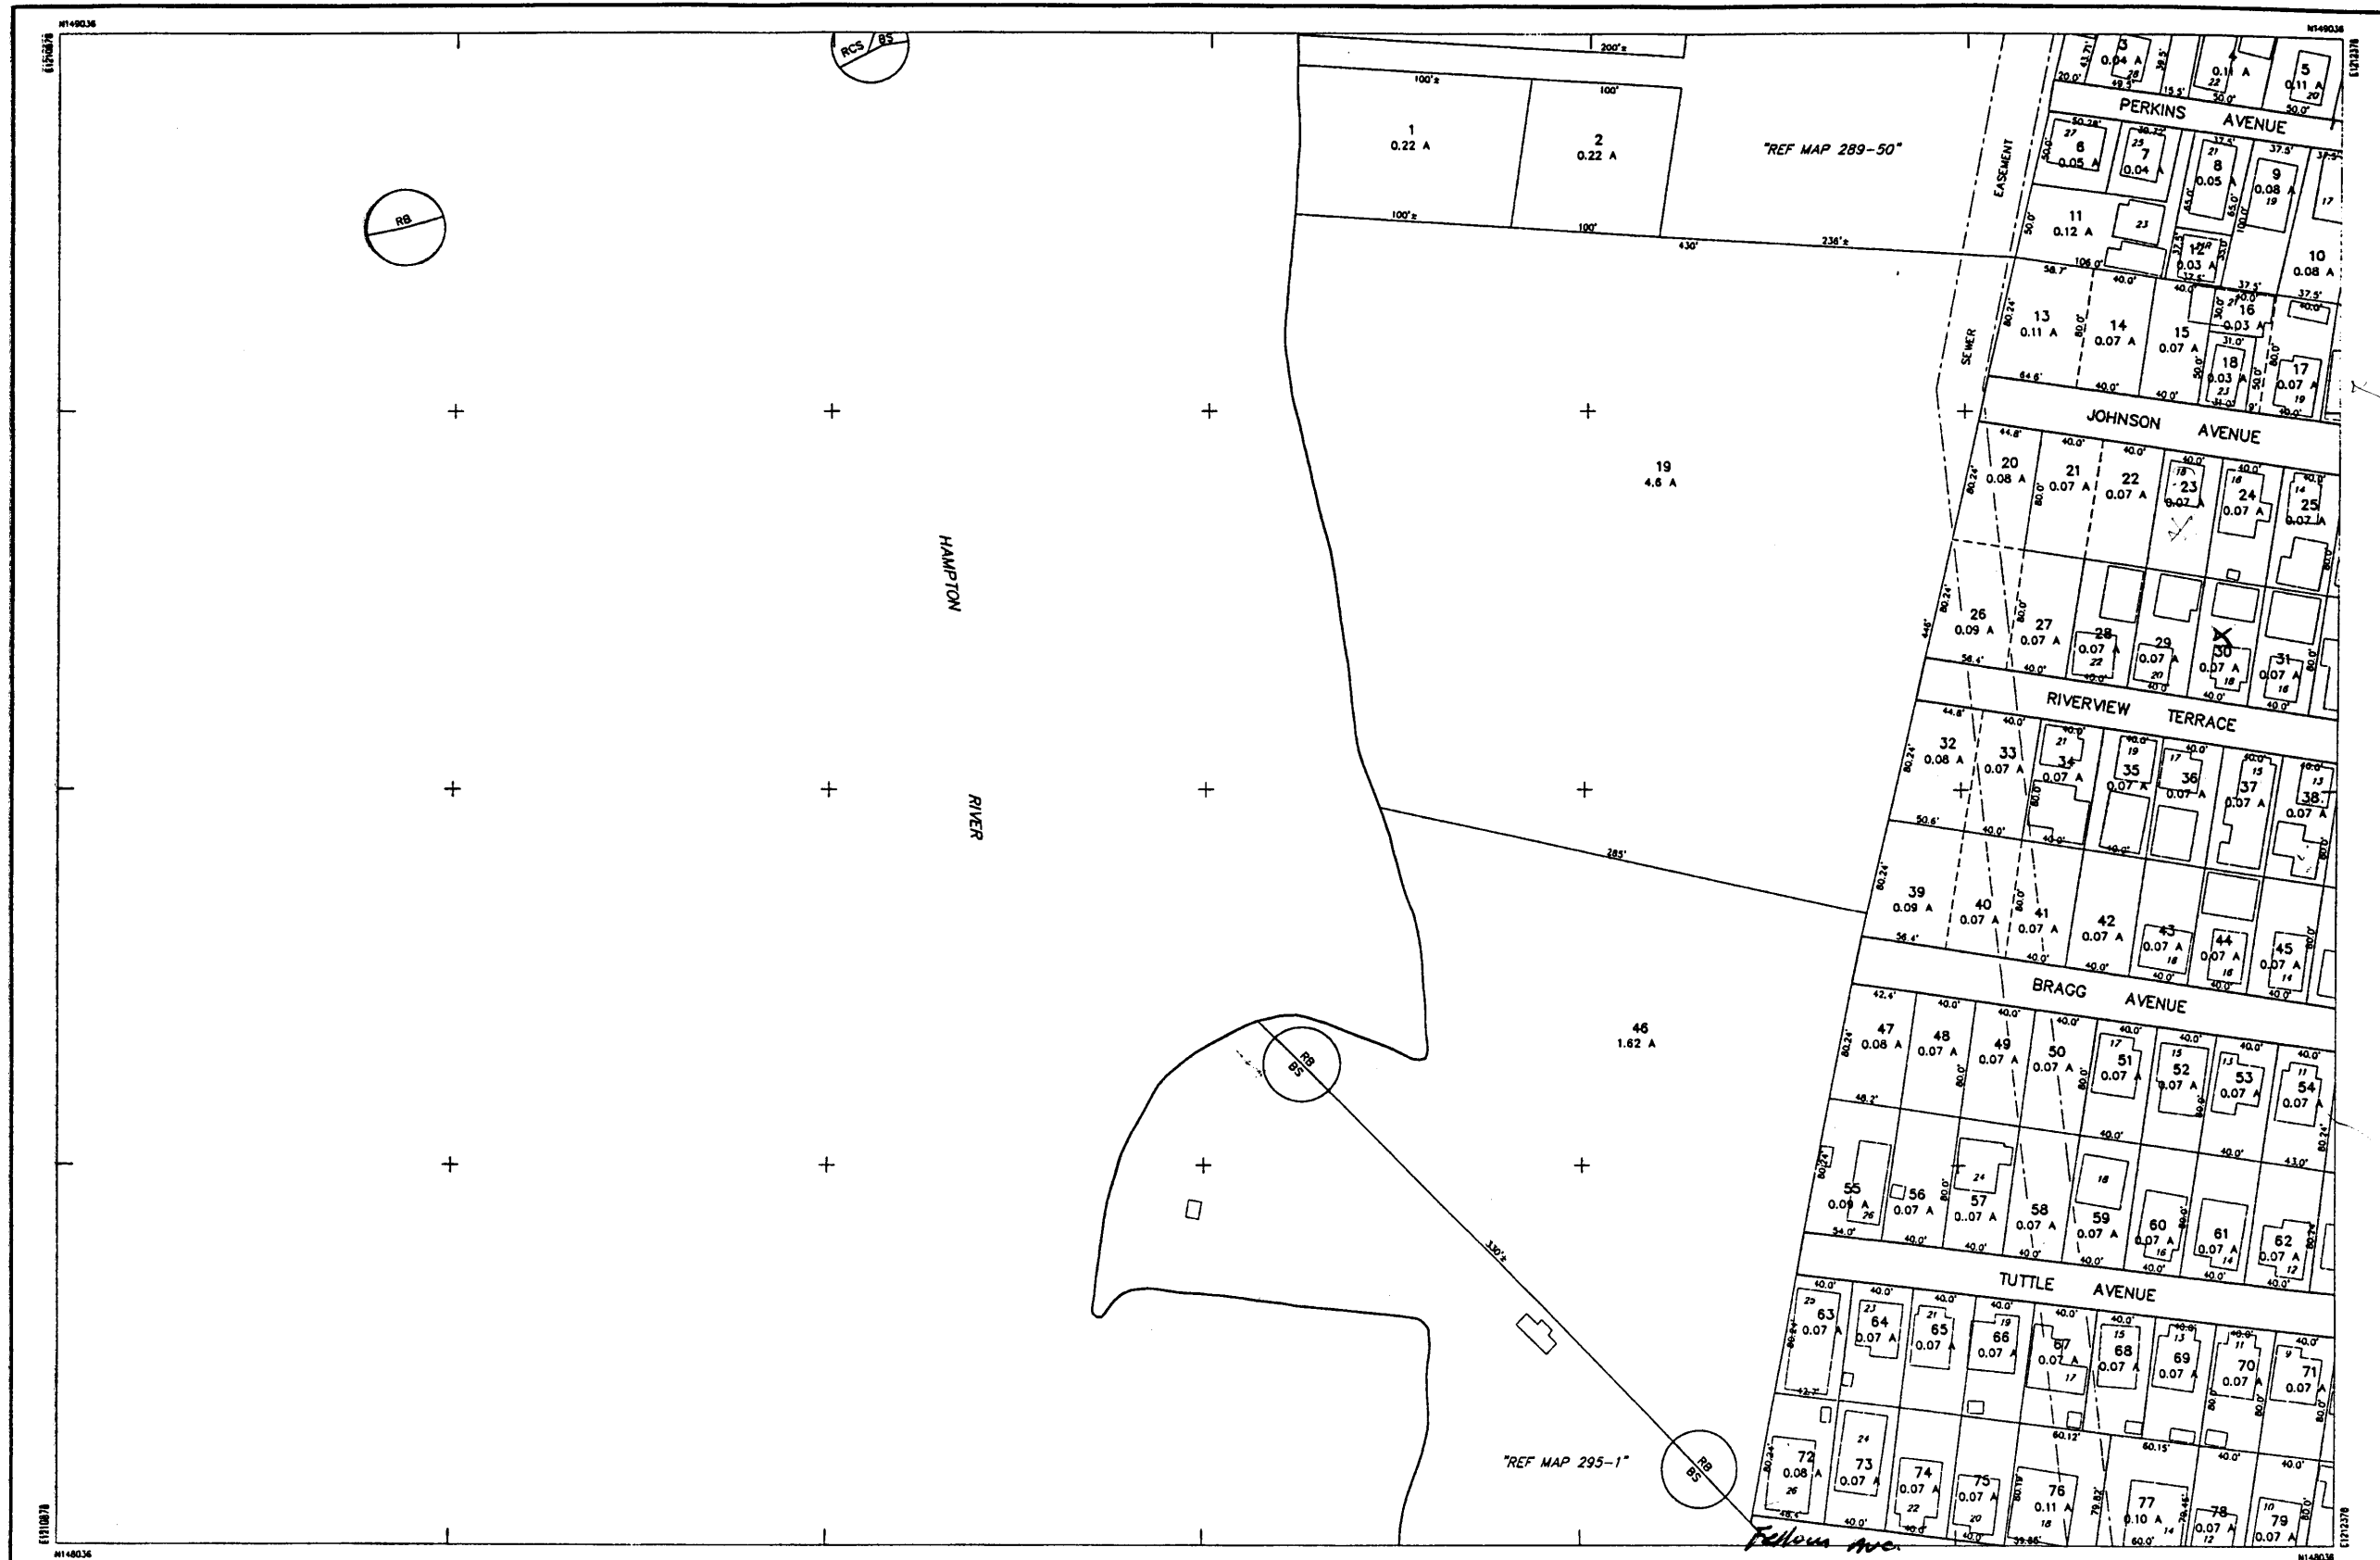

<p>THIS MAP IS FOR ASSESSMENT PURPOSES ONLY. IT IS NOT VALID FOR LEGAL DESCRIPTION OR CONVEYANCE.</p> <p>THE ORIGINAL HORIZONTAL DATUM WAS THE NEW HAMPSHIRE STATE PLANE COORDINATE SYSTEM HAD 1927. PRIOR TO DIGITIZING, C.A.S. CONVERTED THE DATUM TO NAD 1983.</p> <p>ORIGINAL PROPERTY MAPS WERE PREPARED BY O &amp; UNDERWOOD ENGINEERS, INC. MAPS ARE REVISED AND REPRINTED BY CARTOGRAPHIC ASSOCIATES, INC.</p>	<p>DIGITIZED IN 1996 BY <b>CARTOGRAPHIC ASSOC. INC.</b> PROFESSIONAL CONSULTANTS</p> <p>MUNICIPAL MAPPING - GIS - PROPERTY APPRAISAL 11 PLEASANT STREET, P.O. BOX 267, LITTLETON, NEW HAMPSHIRE 03561 (603)444-6788 - (800)322-4540 - FAX (603)444-1366</p>	<p>AREA ..... 2.43 A OR 2.43 A±</p> <p>DIMENSION ..... 100'</p> <p>WATCH REFERENCE ..... 1/8" - 2"</p> <p>RIGHT OF WAY ..... ---</p> <p>POOL ..... (P)</p> <p>WATER ..... (W)</p>	<p>LEGEND</p> <p>BUILDING ..... (B)</p> <p>BUILDING NUMBER ..... (J20)</p> <p>COMMON OWNERSHIP ..... (OR)</p> <p>EASEMENT ..... (E)</p> <p>WETLANDS ..... (W)</p>	<p>SCALE: 1" = 50'</p> <p>FEET 0 50 100 150</p> <p>METERS 0 12.5 25 37.5</p> <p>REVISED TO: April 1, 1999</p>	<p>PROPERTY MAPS</p> <p><b>HAMPTON</b></p> <p>NEW HAMPSHIRE</p>	<p>INDEX DIAGRAM</p> <p>288 289 290</p> <p>291 292 293</p> <p>294 295 296</p>	<p>MAP NO.</p> <p><b>292</b></p>
--	---	---	---	---	---	---	----------------------------------

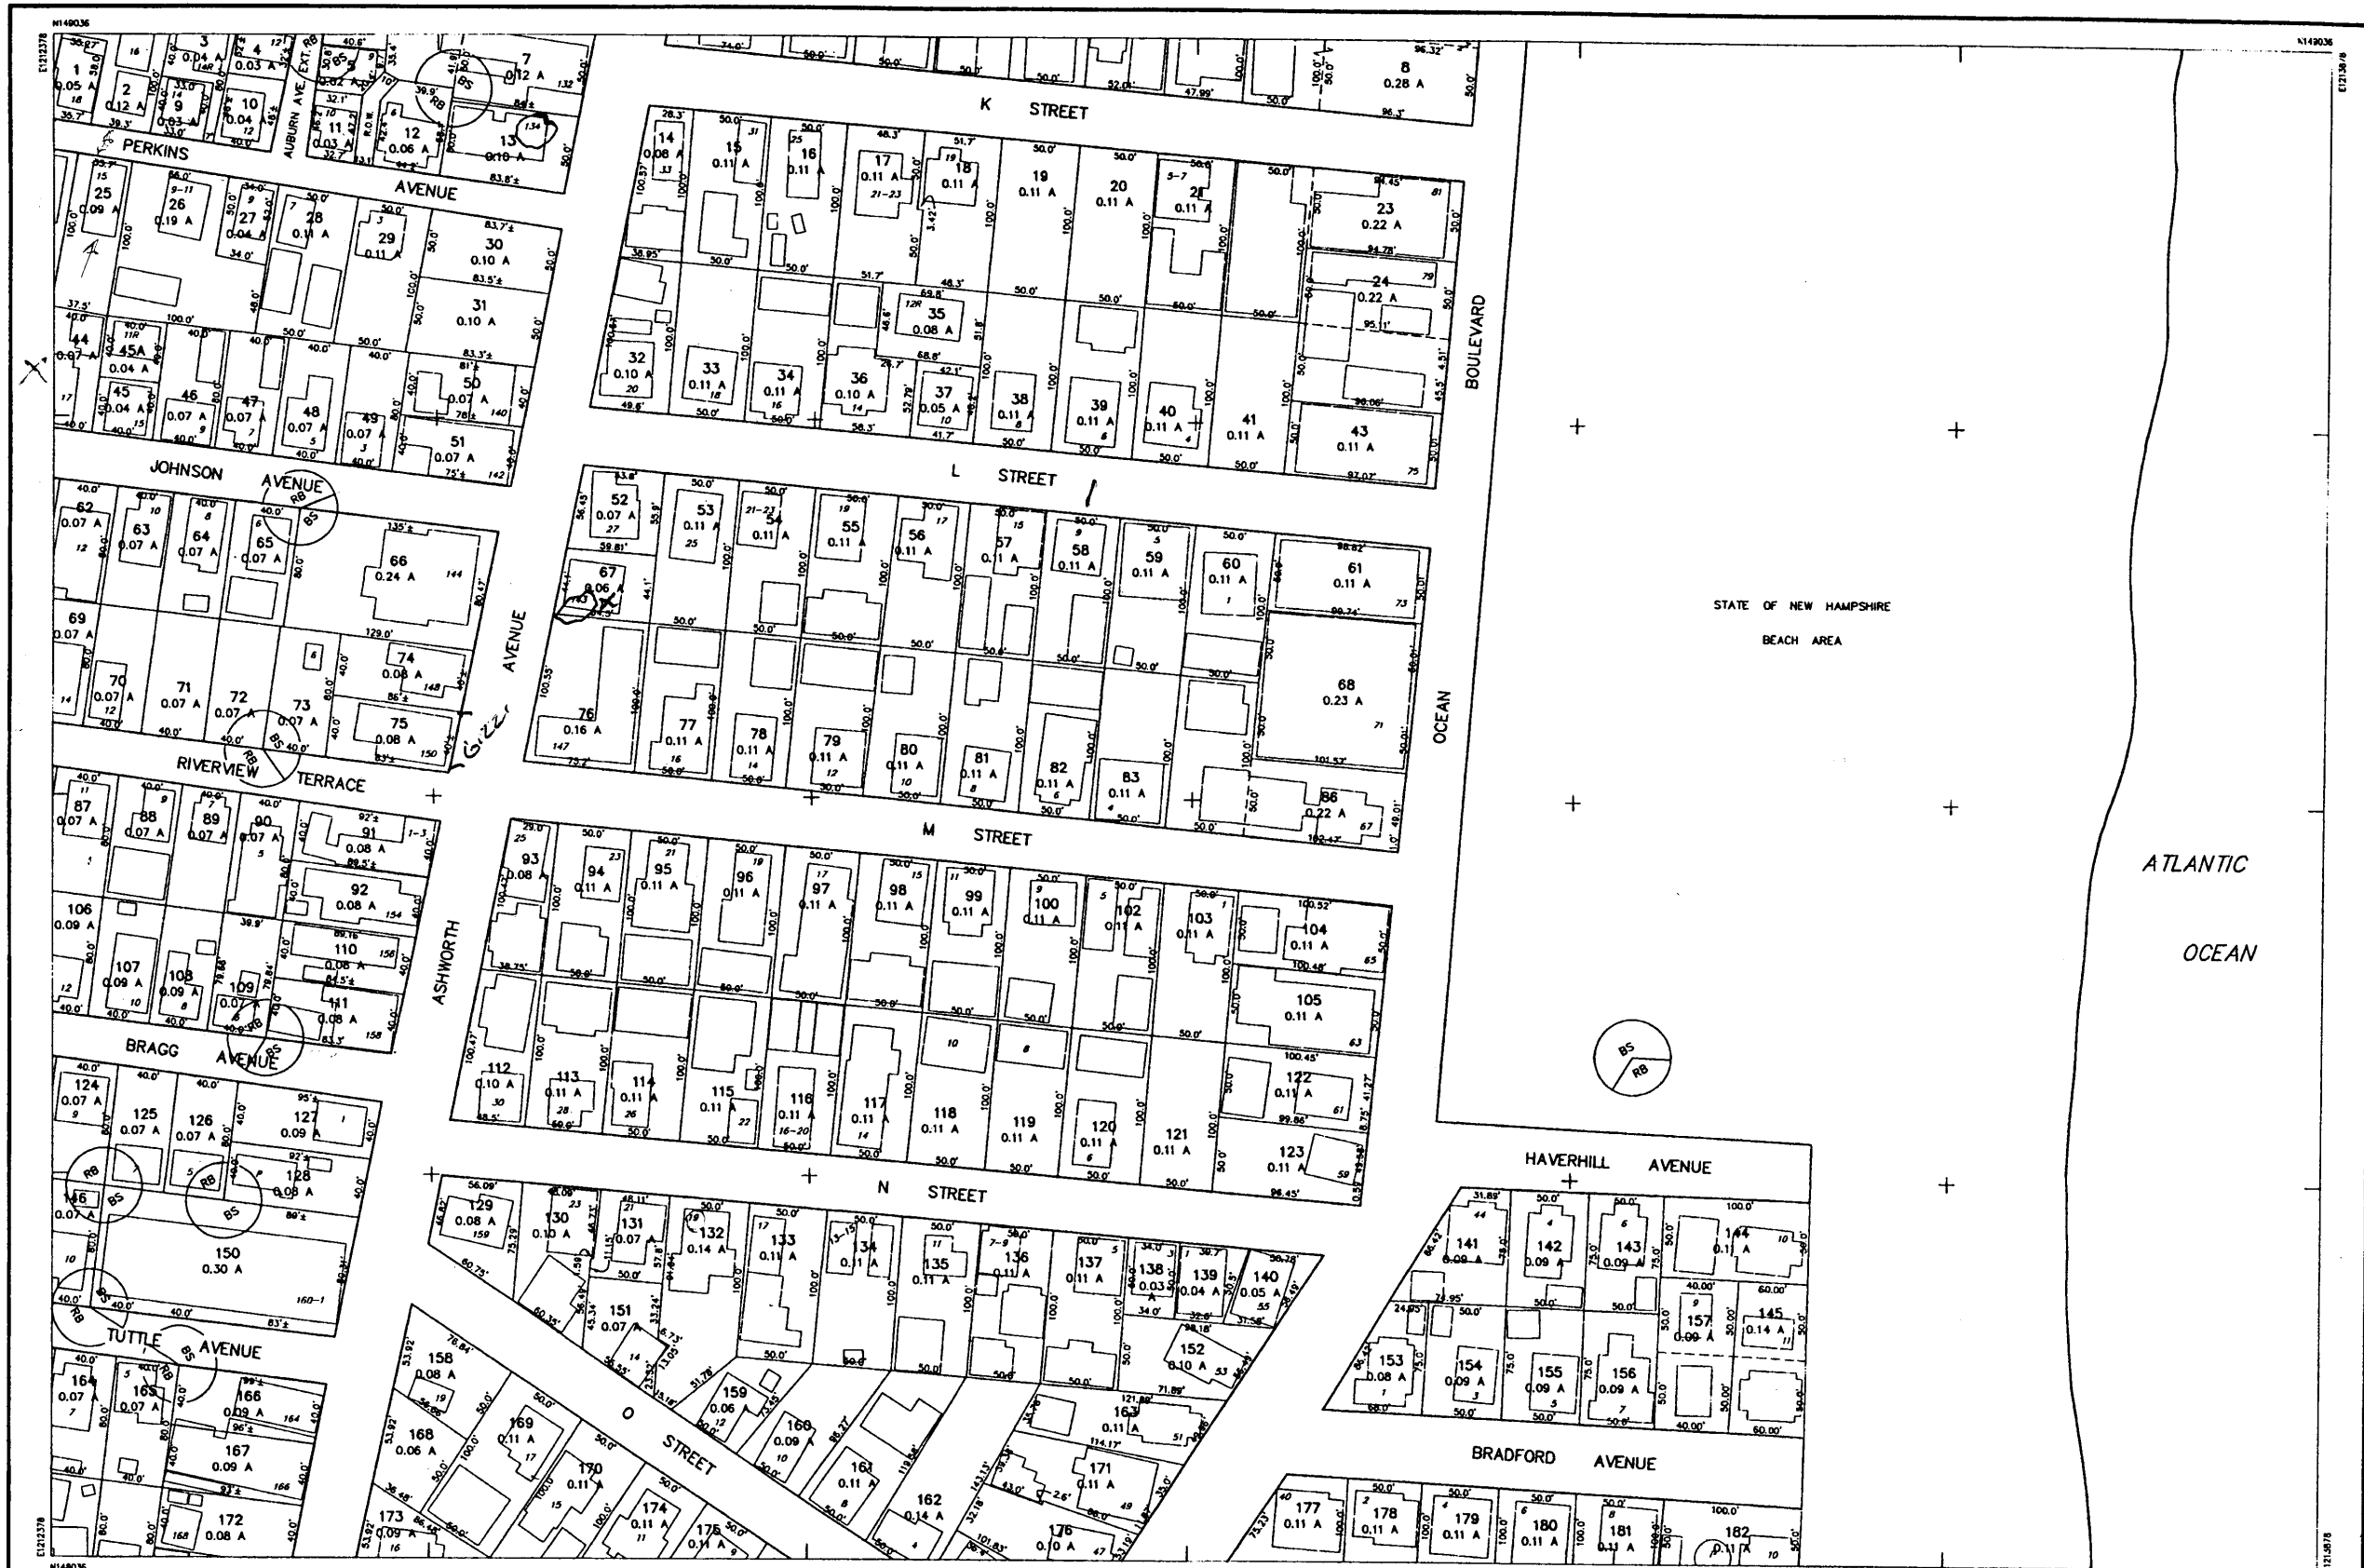

THIS MAP IS FOR ASSESSMENT PURPOSES ONLY.  
IT IS NOT VALID FOR LEGAL DESCRIPTION OR CONVEYANCE.

THE ORIGINAL HORIZONTAL DATUM WAS THE NEW HAMPSHIRE STATE PLANE  
COORDINATE SYSTEM HAD 1927. PRIOR TO DIGITIZING, C.A.I. CONVERTED THE  
DATUM TO NAD 1983.

ORIGINAL PROPERTY MAPS WERE PREPARED BY G & UNDERWOOD ENGINEERS, INC.  
MAPS ARE REVISED AND REPRINTED BY CARTOGRAPHIC ASSOCIATES, INC.

DIGITIZED IN 1996 BY  
**CARTOGRAPHIC ASSOC. INC.**  
PROFESSIONAL CONSULTANTS

MUNICIPAL MAPPING - GIS - PUBLIC WORKS INFORMATION MANAGEMENT  
11 PLEASANT STREET, P.O. BOX 267, LITTLETON, NEW HAMPSHIRE 03561  
(603)444-6768 - (800)322-4540 - FAX (603)444-1366 - WWW.CA-NH.COM

AREA ..... 2.43 A OR 2.43 AS  
DIMENSION ..... 100'  
MATCH REFERENCE ..... 1/8"=1'  
RIGHT OF WAY .....  
POOL .....  
WATER .....  
LEGEND

BUILDING .....  
BUILDING NUMBER .....  
COMMON OWNERSHIP .....  
EASEMENT .....  
WETLANDS .....


SCALE : 1" = 50'

FEET .....  
METERS .....  
REVISED TO : APR 01 2000

PROPERTY MAPS  
**HAMPTON**  
NEW HAMPSHIRE

INDEX DIAGRAM  
289/290  
292  
295/296

MAP NO.  
**293**

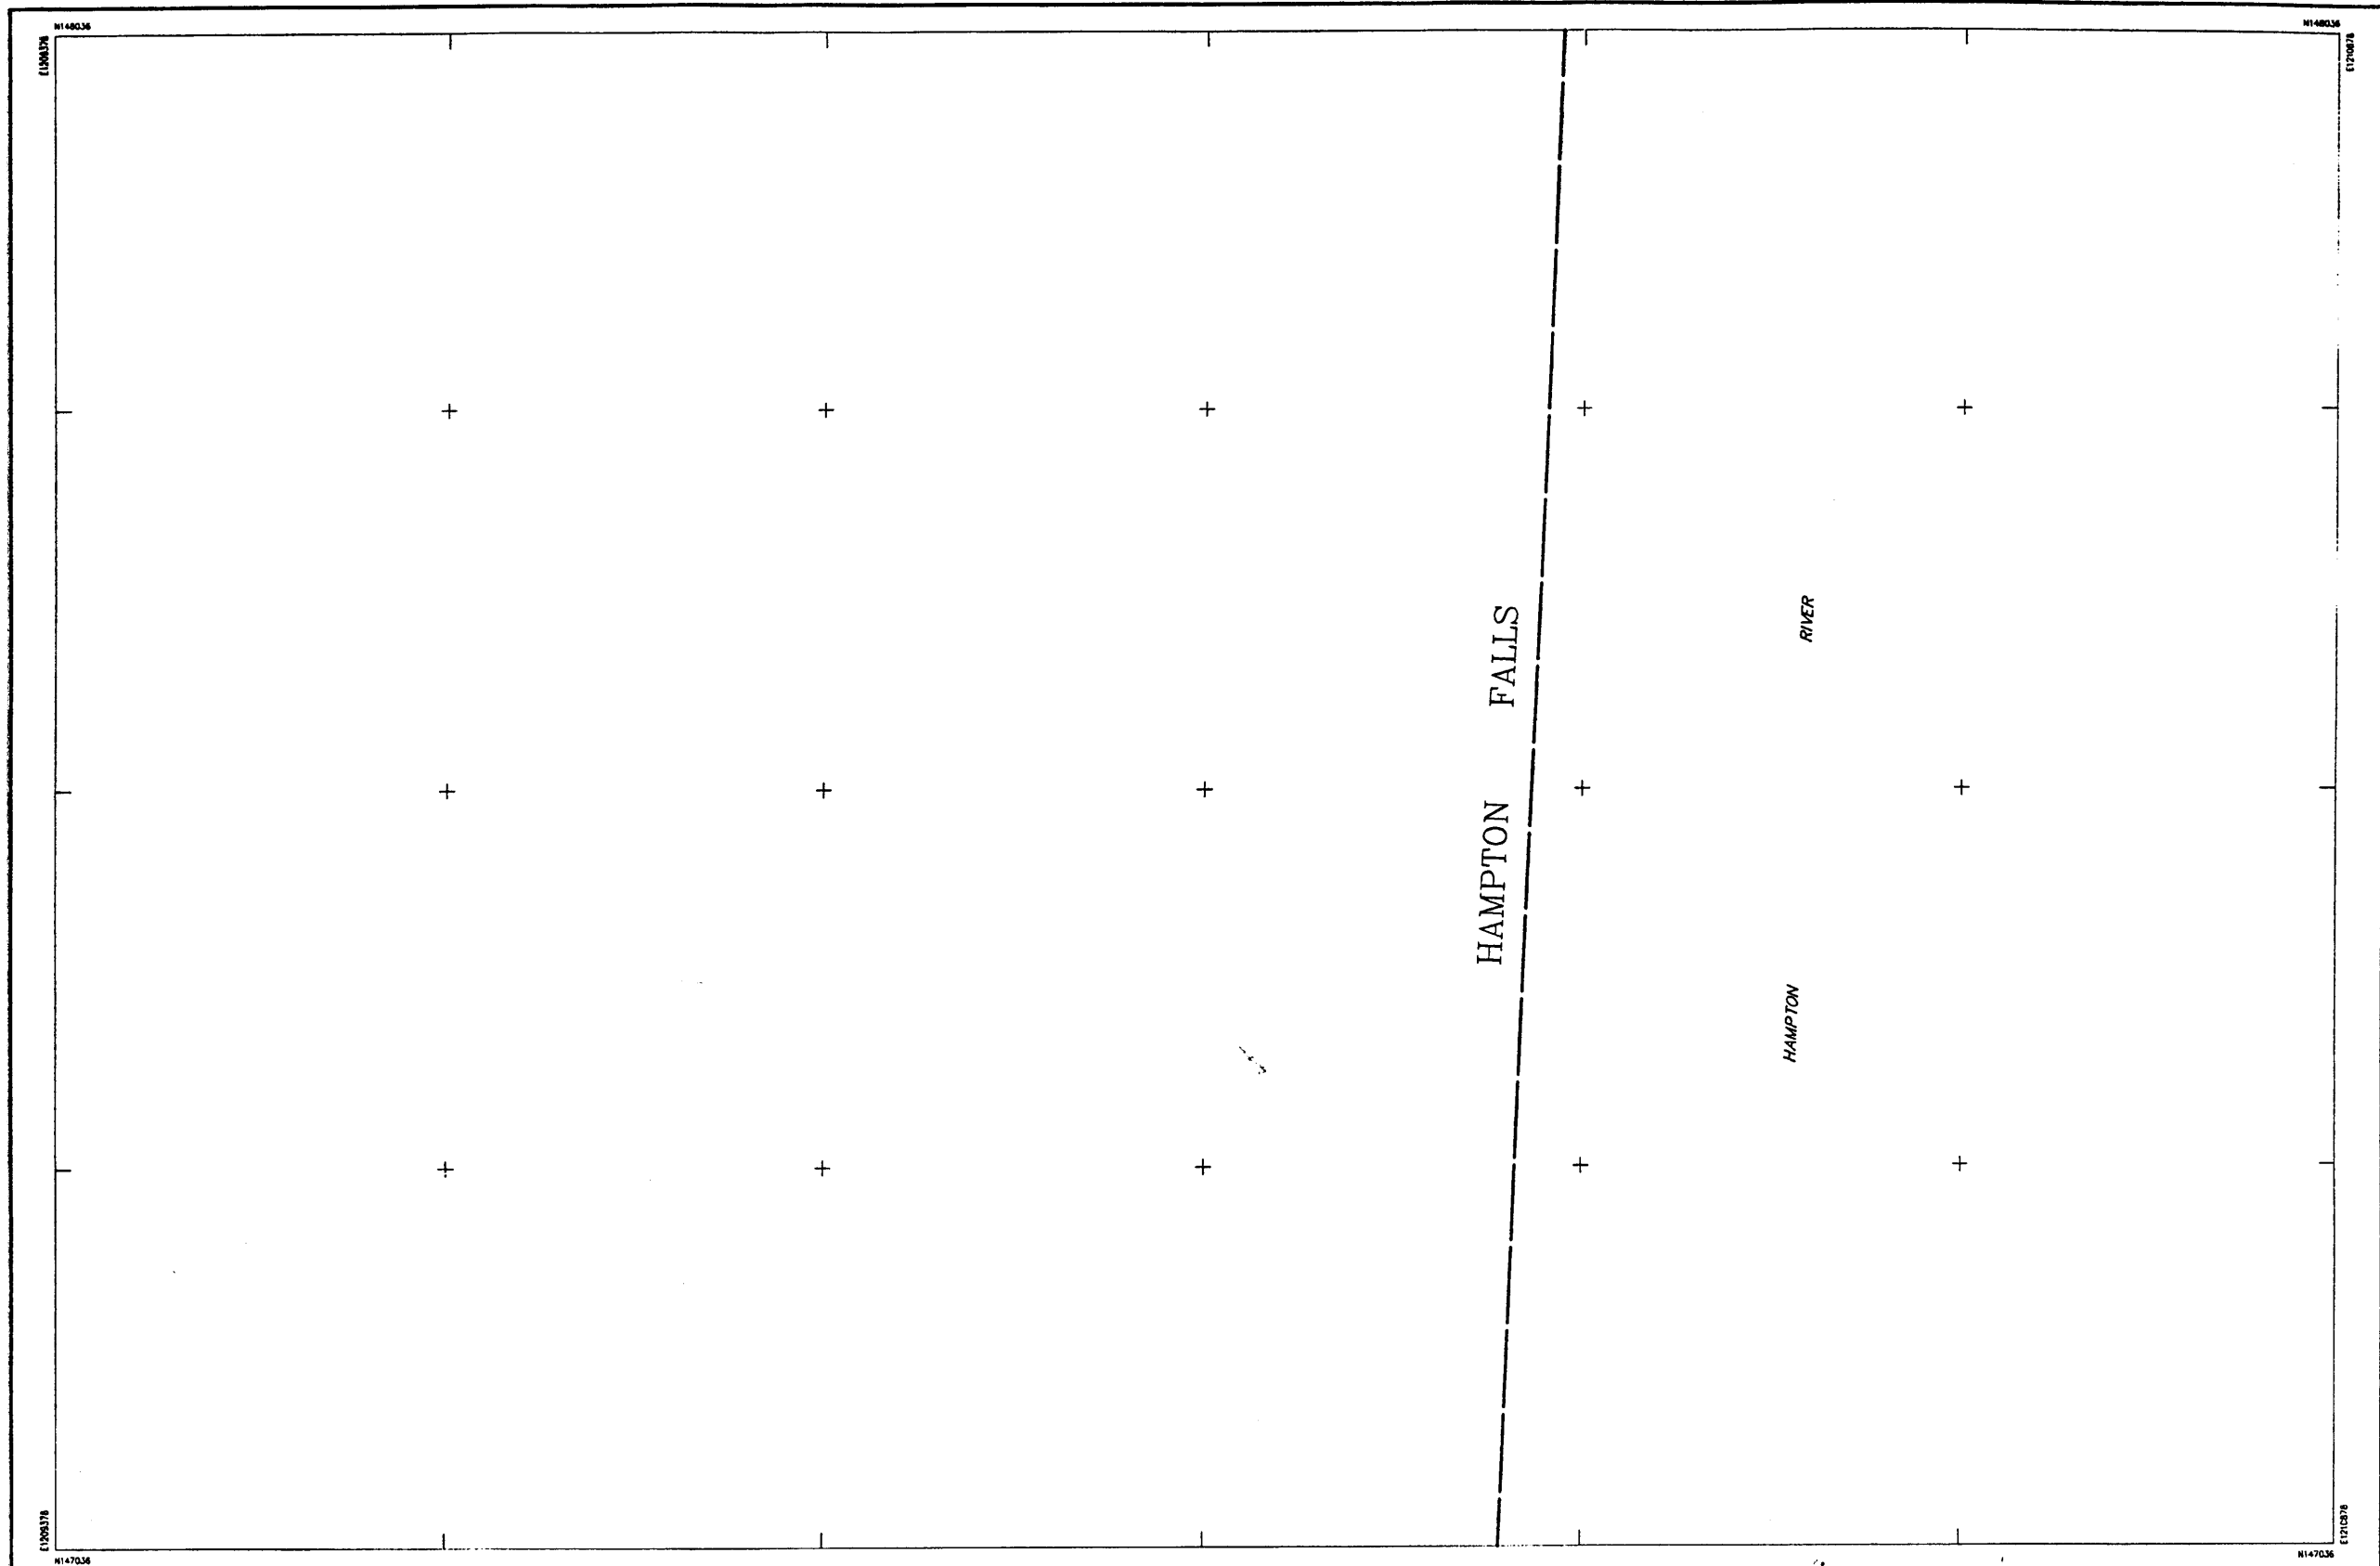

<small>THIS MAP IS FOR ASSESSMENT PURPOSES ONLY. IT IS NOT VALID FOR LEGAL DESCRIPTION OR CONVEYANCE.</small>  <small>THE ORIGINAL HORIZONTAL DATUM WAS THE NEW HAMPSHIRE STATE PLANE COORDINATE SYSTEM HAD 1927. PRIOR TO DIGITIZING, C.A.I. CONVERTED THE DATUM TO HAD 1983.</small>  <small>ORIGINAL PROPERTY MAPS WERE PREPARED BY G.H. UNDERWOOD ENGINEERS, INC. MAPS ARE REVISED AND REPRINTED BY CARTOGRAPHIC ASSOCIATES, INC.</small>	<b>CARTOGRAPHIC ASSOC. INC.</b> PROFESSIONAL CONSULTANTS <small>MUNICIPAL MAPPING - GIS - PROPERTY APPRAISAL 11 PLEASANT STREET, P.O. BOX 287, UTILETON, NEW HAMPSHIRE 03561 (603)444-8768 - 1(800)322-4540 - FAX (603)444-1368</small>	<small>AREA . . . . . 2.43 A OR 2.43 AB DIMENSION . . . . . 100' MATCH REFERENCE . . . . . 7/8" - 2" RIGHT OF WAY . . . . . POOL . . . . . WATER . . . . .</small>	<b>LEGEND</b> <small>BUILDING NUMBER . . . . . 320 COMMON OWNERSHIP . . . . . EASEMENT . . . . . WETLANDS . . . . .</small>	<small>SCALE : 1" = 50'</small>  <small>FEET 0 50 100 150 METERS 0 12.5 25 37.5</small>  <small>REVISED TO : April 1, 1999</small>	<small>PROPERTY MAPS</small> <b>HAMPTON</b> <small>NEW HAMPSHIRE</small>	<small>INDEX DIAGRAM</small>  <small>291/292 295 297/298</small>	<small>MAP NO.</small> <b>294</b>



THIS MAP IS FOR ASSESSMENT PURPOSES ONLY.  
IT IS NOT VALID FOR LEGAL DESCRIPTION OR CONVEYANCE.

THE ORIGINAL HORIZONTAL DATUM WAS THE NEW HAMPSHIRE STATE PLANE  
COORDINATE SYSTEM HAD 1927. PRIOR TO DIGITIZING, C.A.I. CONVERTED THE  
DATUM TO NAD 1983.

ORIGINAL PROPERTY MAPS WERE PREPARED BY G & UNDERWOOD ENGINEERS, INC.  
MAPS ARE REVISED AND REPRINTED BY CARTOGRAPHIC ASSOCIATES, INC.

DIGITIZED IN 1996 BY  
**CARTOGRAPHIC ASSOC. INC.**  
PROFESSIONAL CONSULTANTS  
MUNICIPAL MAPPING - GIS - PROPERTY APPRAISAL  
11 PLEASANT STREET, P.O. BOX 287, LITTLETON, NEW HAMPSHIRE 03581  
(603)444-6768 - (800)322-4540 - FAX (603)444-1366

AREA . . . . . 2.43 A OR 2.43 A±  
DIMENSION . . . . . 100'  
MATCH REFERENCE . . . . . 7/8"-2"  
RIGHT OF WAY . . . . . ---  
POOL . . . . .   
WATER . . . . . OR


LEGEND  
BUILDING . . . . .   
BUILDING NUMBER . . . . . 120   
COMMON OWNERSHIP . . . . . OR   
EASEMENT . . . . .   
WETLANDS . . . . .

SCALE : 1" = 50'  
FEET   
METERS   
REVISED TO : April 1, 1999

PROPERTY MAPS  
**HAMPTON**  
NEW HAMPSHIRE

INDEX DIAGRAM

MAP NO.  
**295**

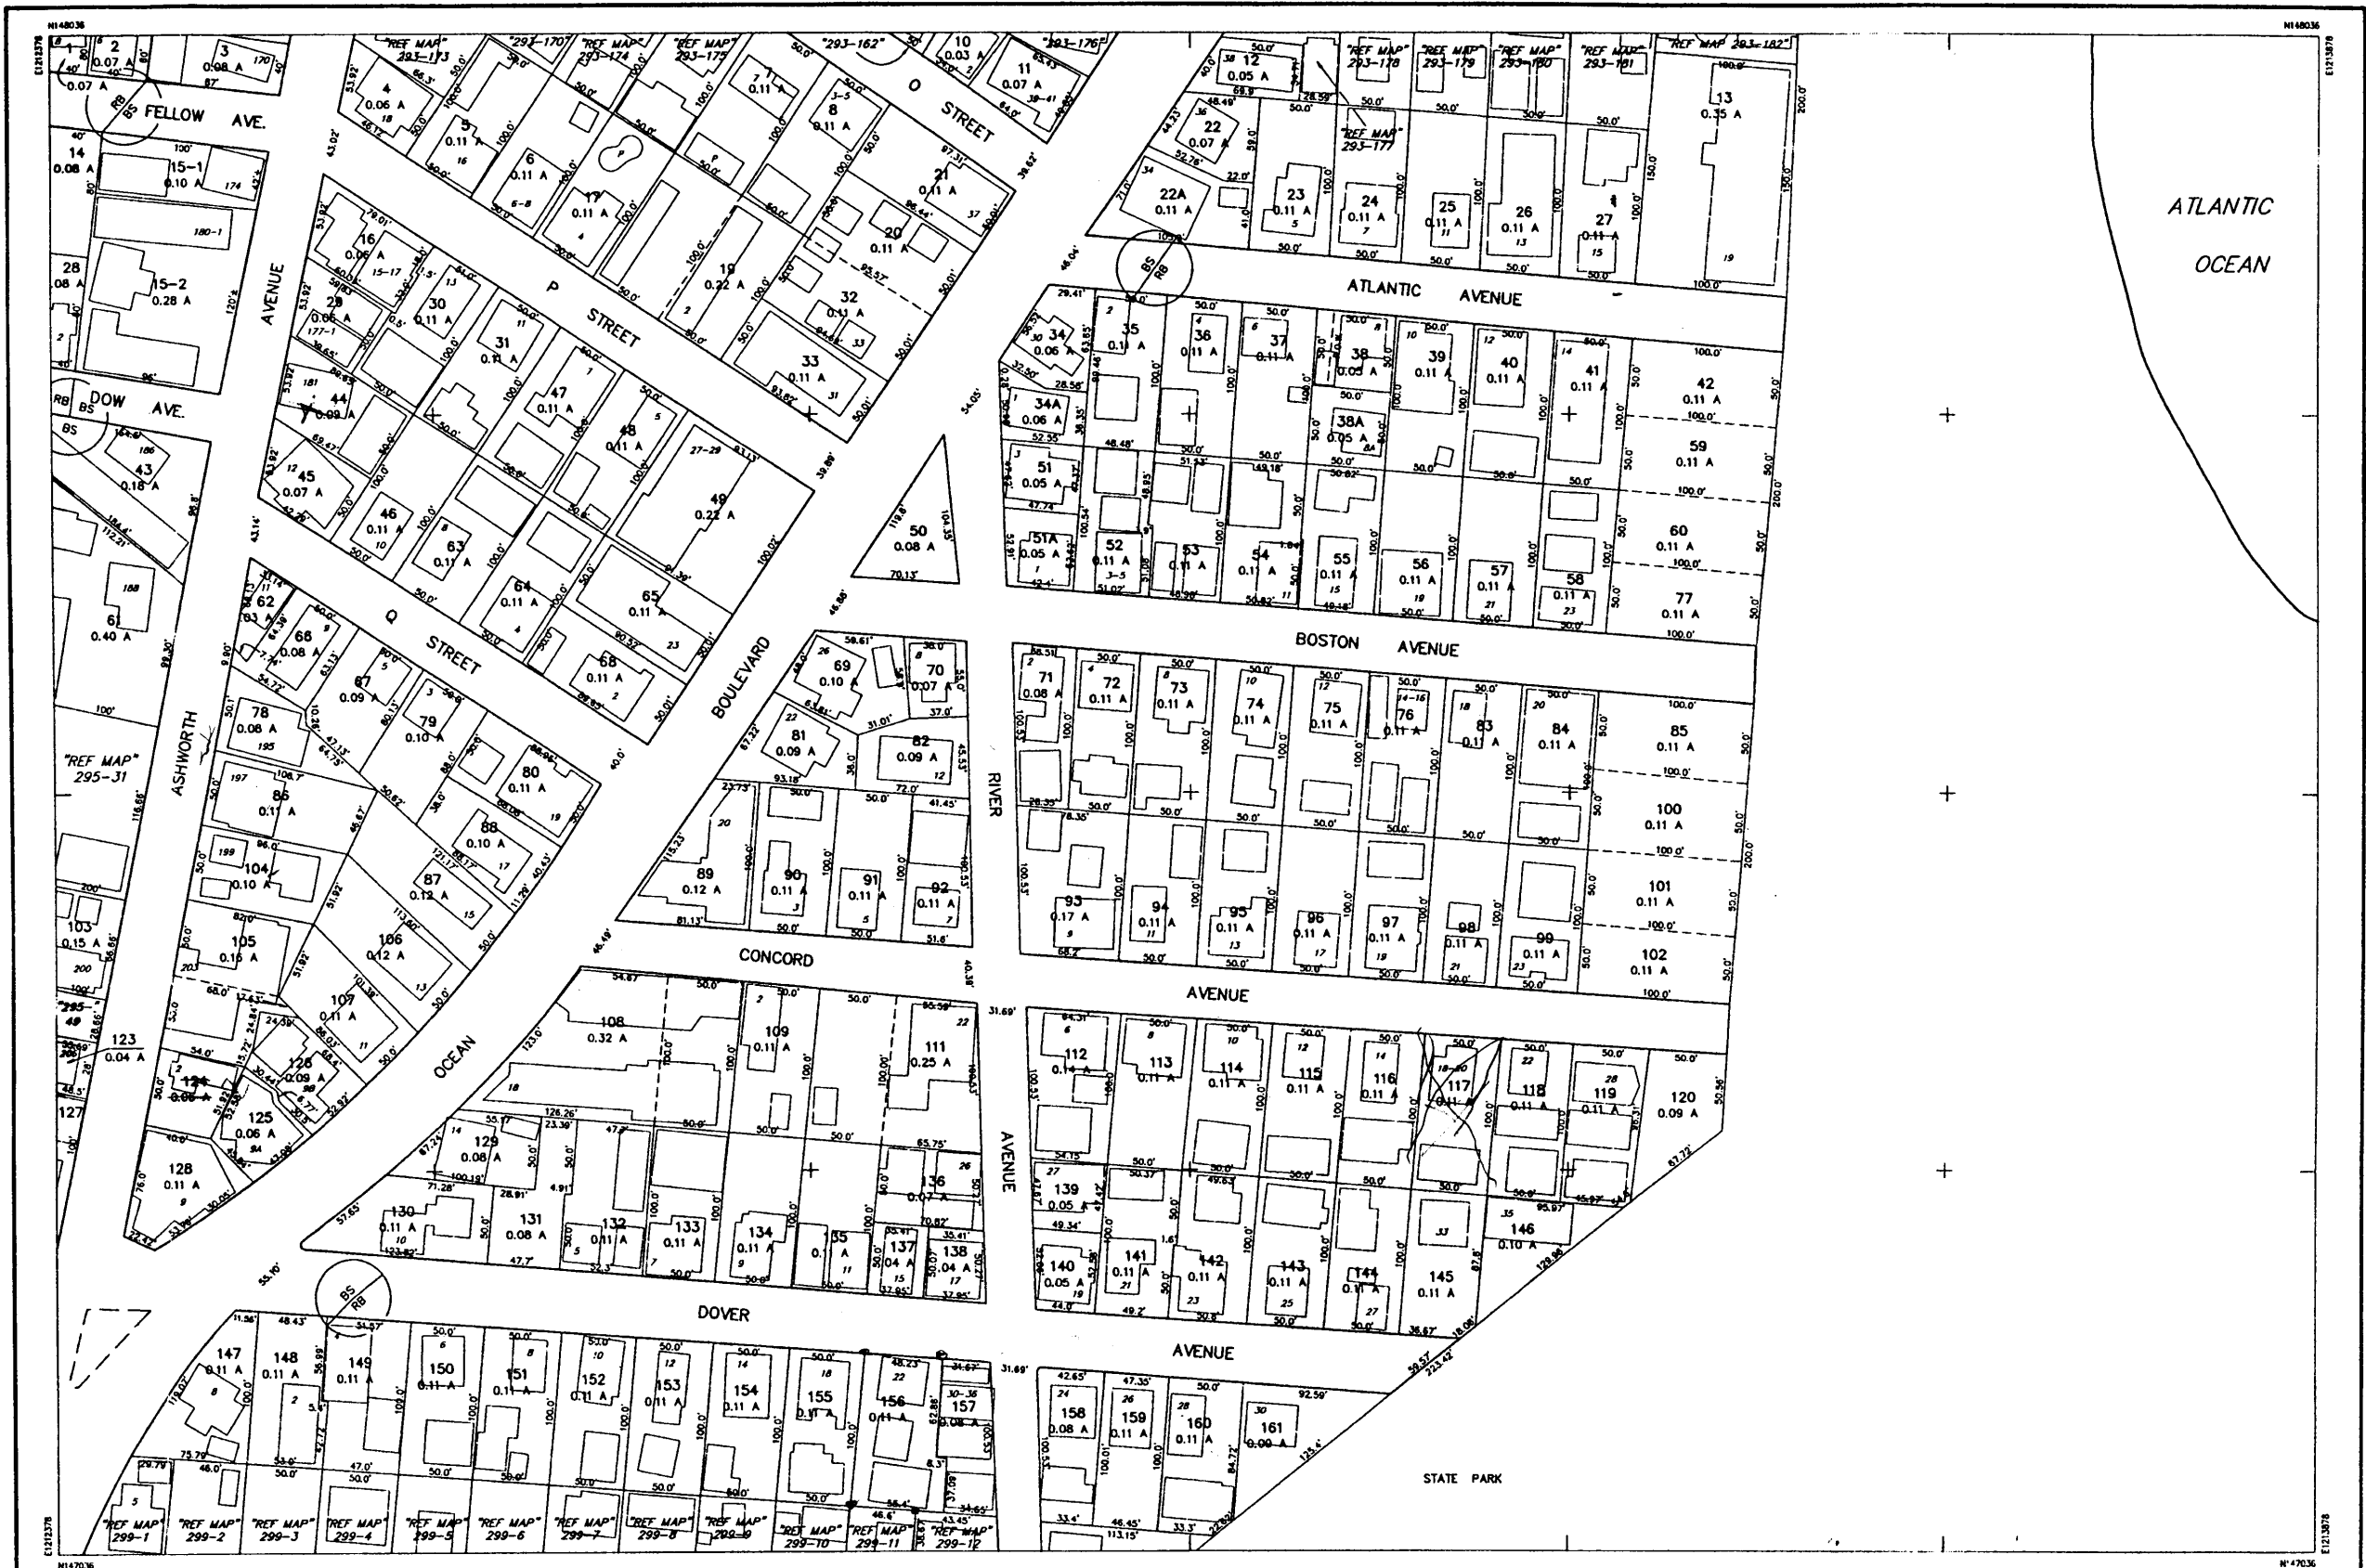

THIS MAP IS FOR ASSESSMENT PURPOSES ONLY.  
IT IS NOT VALID FOR LEGAL DESCRIPTION OR CONVEYANCE

THE ORIGINAL HORIZONTAL DATUM WAS THE NEW HAMPSHIRE STATE PLANE COORDINATE SYSTEM HAD 1927. PRIOR TO DIGITIZING, C.A.I. CONVERTED THE DATUM TO HAD 1983.

ORIGINAL PROPERTY MAPS WERE PREPARED BY G & UNDERWOOD ENGINEERS, INC.  
MAPS ARE REVISED AND REPRINTED BY CARTOGRAPHIC ASSOCIATES, INC.

DIGITIZED IN 1996 BY  
CARTOGRAPHIC ASSOC. INC. -  
PROFESSIONAL CONSULTANTS

**MUNICIPAL MAPPING - GIS - PUBLIC WORKS INFORMATION MANAGEMENT**  
11 PLEASANT STREET, P.O. BOX 267, LITTLETON, NEW HAMPSHIRE 03561  
(603)444-6788 - 1(800)322-4540 - FAX (603)444-1366 - [WWW.CAI-INFO.COM](http://WWW.CAI-INFO.COM)

AREA . . . . . 2.43 A OR 2.43 A±

DIMENSION . . . . . 100'

**MATCH REFERENCE** . . . . . 70-2°

RIGHT OF WAY . . . . .  
BOOK (P)

WATER \_\_\_\_\_ OR \_\_\_\_\_

### LEGEND

BUILDING \_\_\_\_\_ 

BUILDING NUMBER . . . . . 170

COMMON OWNERSHIP . . . . . 1 OR —

**ESSENTIAL** . . . . .

WETLANDS ..... 111

SCALE : 1" = 50'

SCALE : 1" = 50'

FEET 0 50 100 150

METERS 0 12.5 25 37.5

APR 01 2000

REVISÉ TO : APR 6 1 2000

## PROPERTY MAPS

# PROPERTY MAPS

## HAMPTON

NEW HAMPSHIRE

INDEX DIAGRAM

INDEX DIAGRAM

292 293

295


209		
208	200	

657/967


MAP NO.

MAP NO.  
296

250

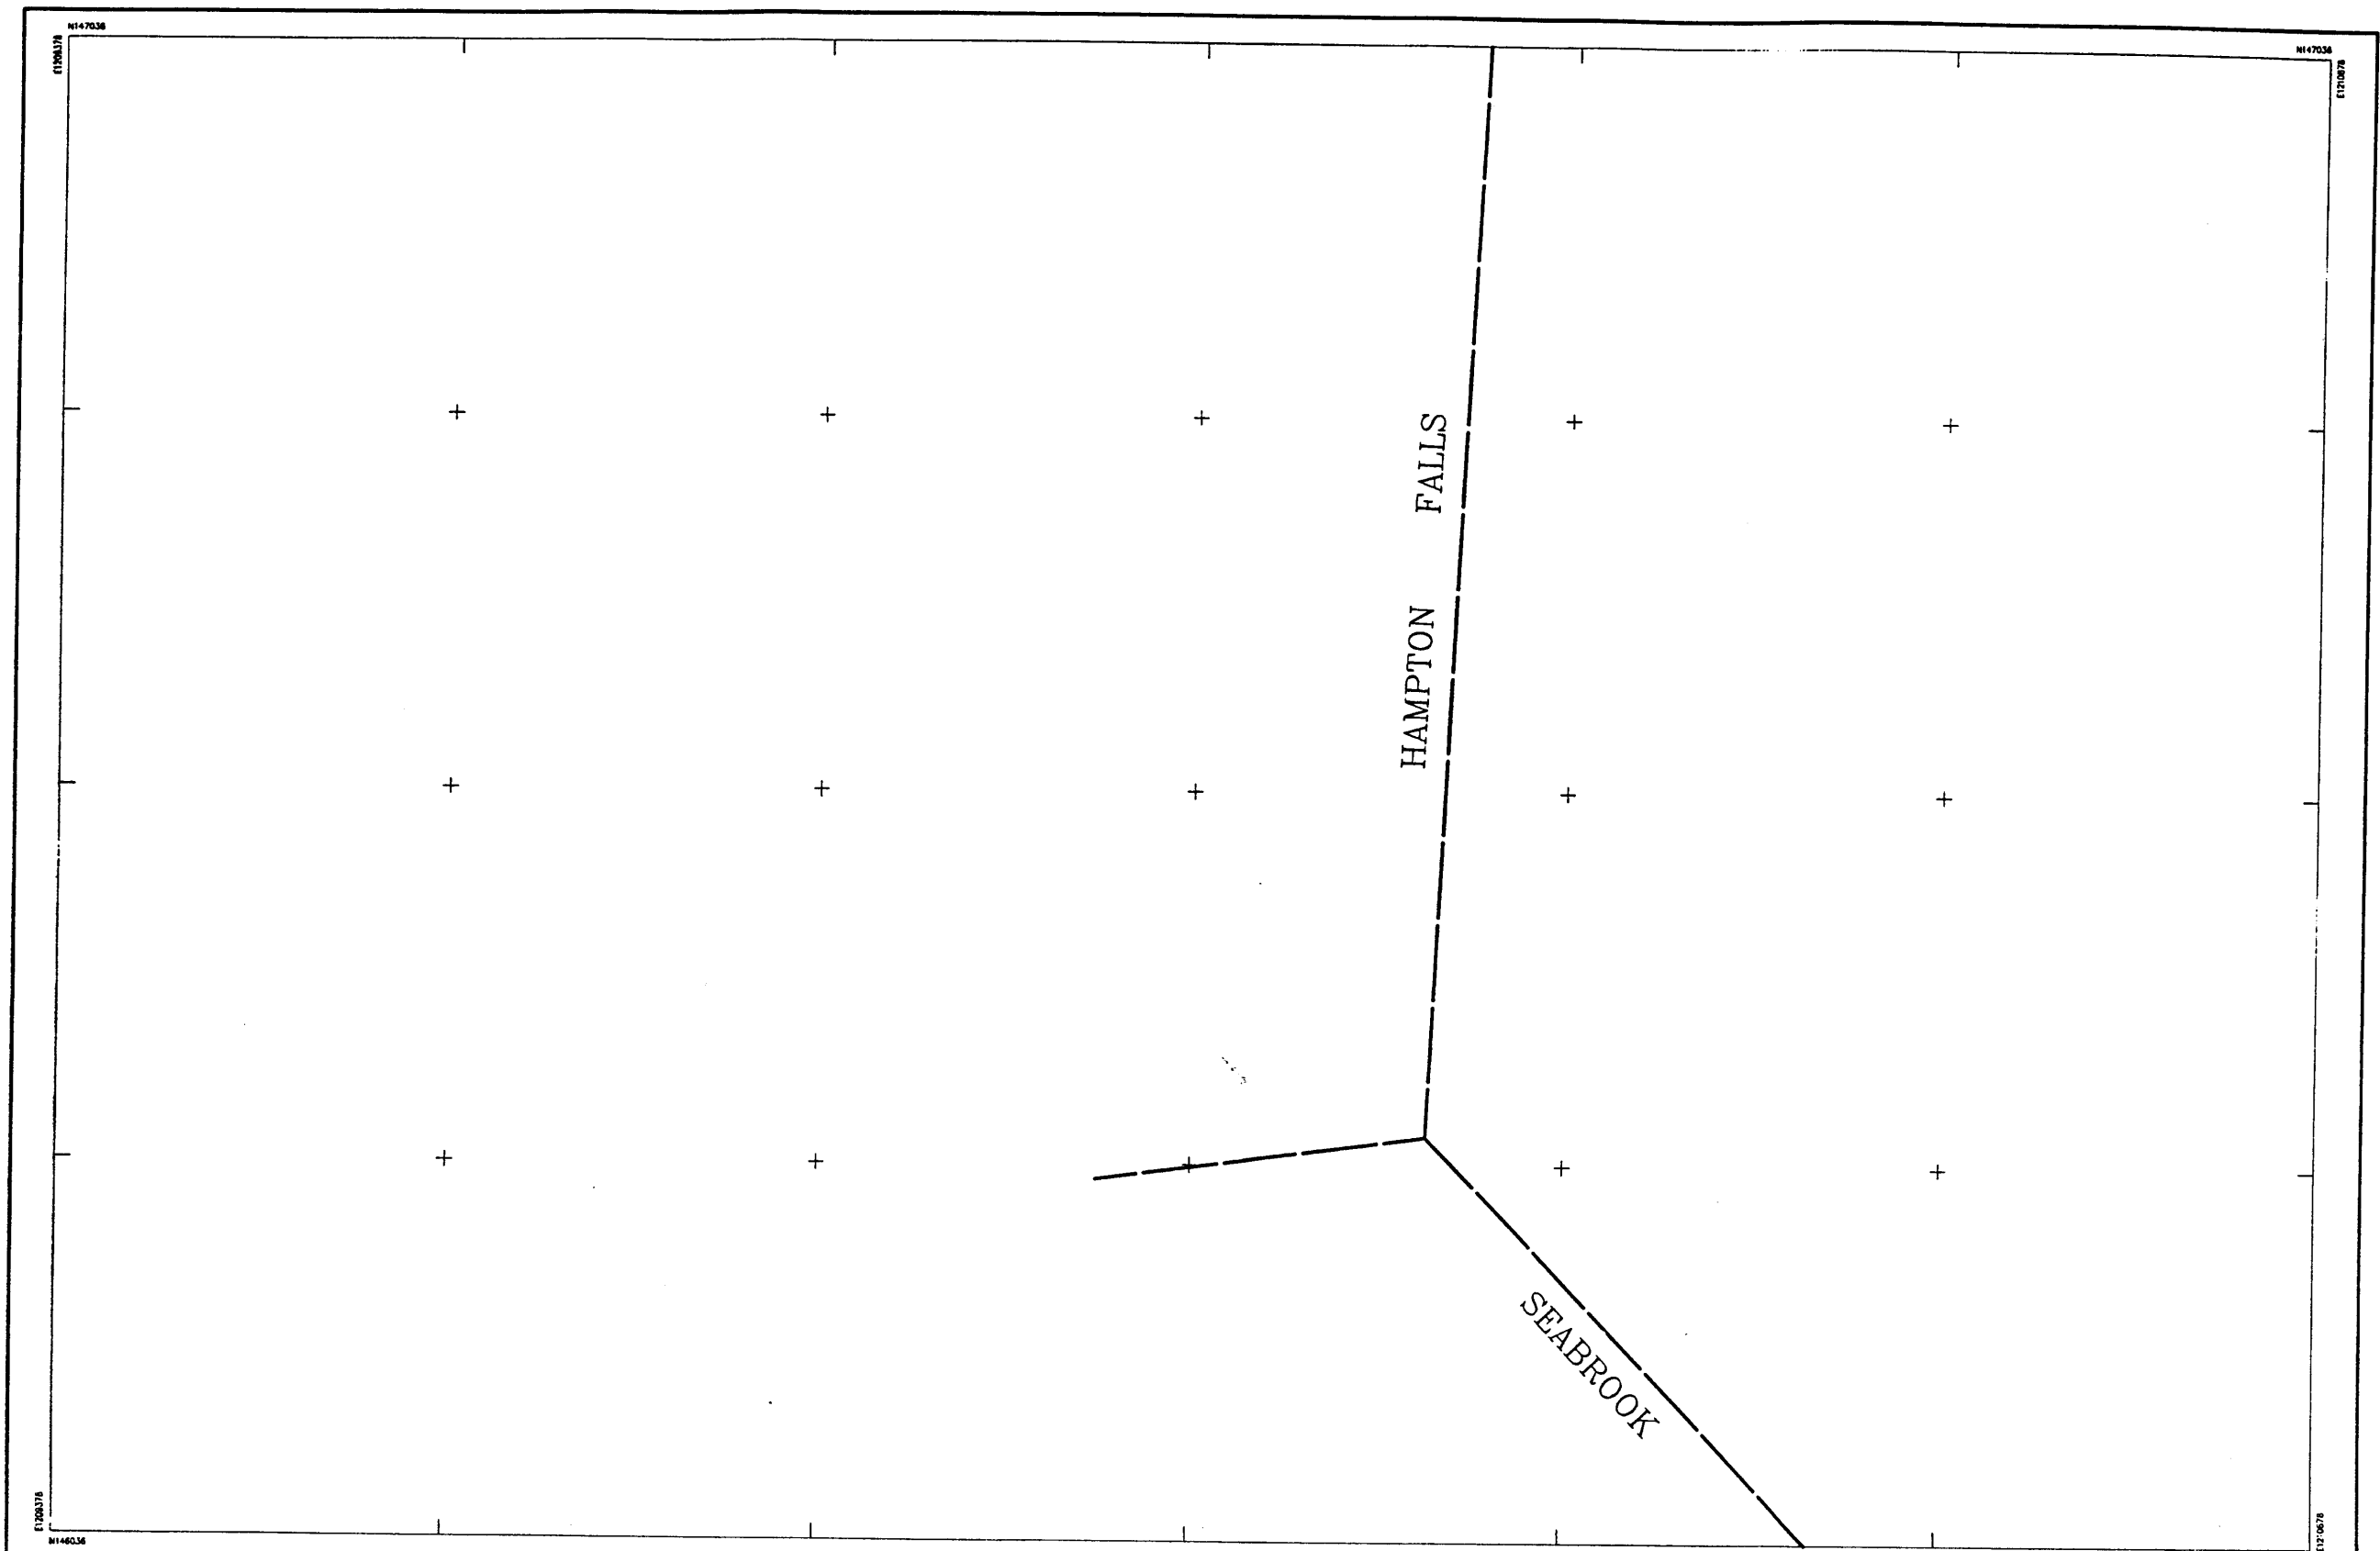

<p>THIS MAP IS FOR ASSESSMENT PURPOSES ONLY. IT IS NOT VALID FOR LEGAL DESCRIPTION OR CONVEYANCE.</p> <p>THE ORIGINAL HORIZONTAL DATUM WAS THE NEW HAMPSHIRE STATE PLANE COORDINATE SYSTEM HAD 1927. PRIOR TO DIGITIZING, C.A.I. CONVERTED THE DATUM TO HAD 1983.</p> <p>ORIGINAL PROPERTY MAPS WERE PREPARED BY G &amp; UNDERWOOD ENGINEERS, INC. MAPS ARE REVISED AND REPRINTED BY CARTOGRAPHIC ASSOCIATES, INC.</p>	<p>DIGITIZED IN 1996 BY <b>CARTOGRAPHIC ASSOC. INC.</b> PROFESSIONAL CONSULTANTS MUNICIPAL MAPPING - GIS - PROPERTY APPRAISAL 11 PLEASANT STREET, P.O. BOX 287, LITTLETON, NEW HAMPSHIRE 03561 (603)444-6768 - 1(800)322-4540 - FAX (603)444-1366</p>	<p>AREA ..... 2.43 A OR 2.43 A± DIMENSION ..... 100' WATCH REFERENCE ..... "78-2" RIGHT OF WAY ..... POOL ..... WATER ..... OR</p>	<p>LEGEND</p> <p>BUILDING ..... BUILDING NUMBER ..... COMMON OWNERSHIP ..... EASEMENT ..... WETLANDS .....</p>	<p>SCALE : 1" = 50'</p> <p>FEET 0 50 100 150 METERS 0 12.5 25 37.5</p> <p>REVISED TO : April 1, 1993</p>	<p>PROPERTY MAPS <b>HAMPTON</b> NEW HAMPSHIRE</p>	<p>INDEX DIAGRAM</p> <p>294 295 298 300 301</p>	<p>MAP NO. <b>297</b></p>

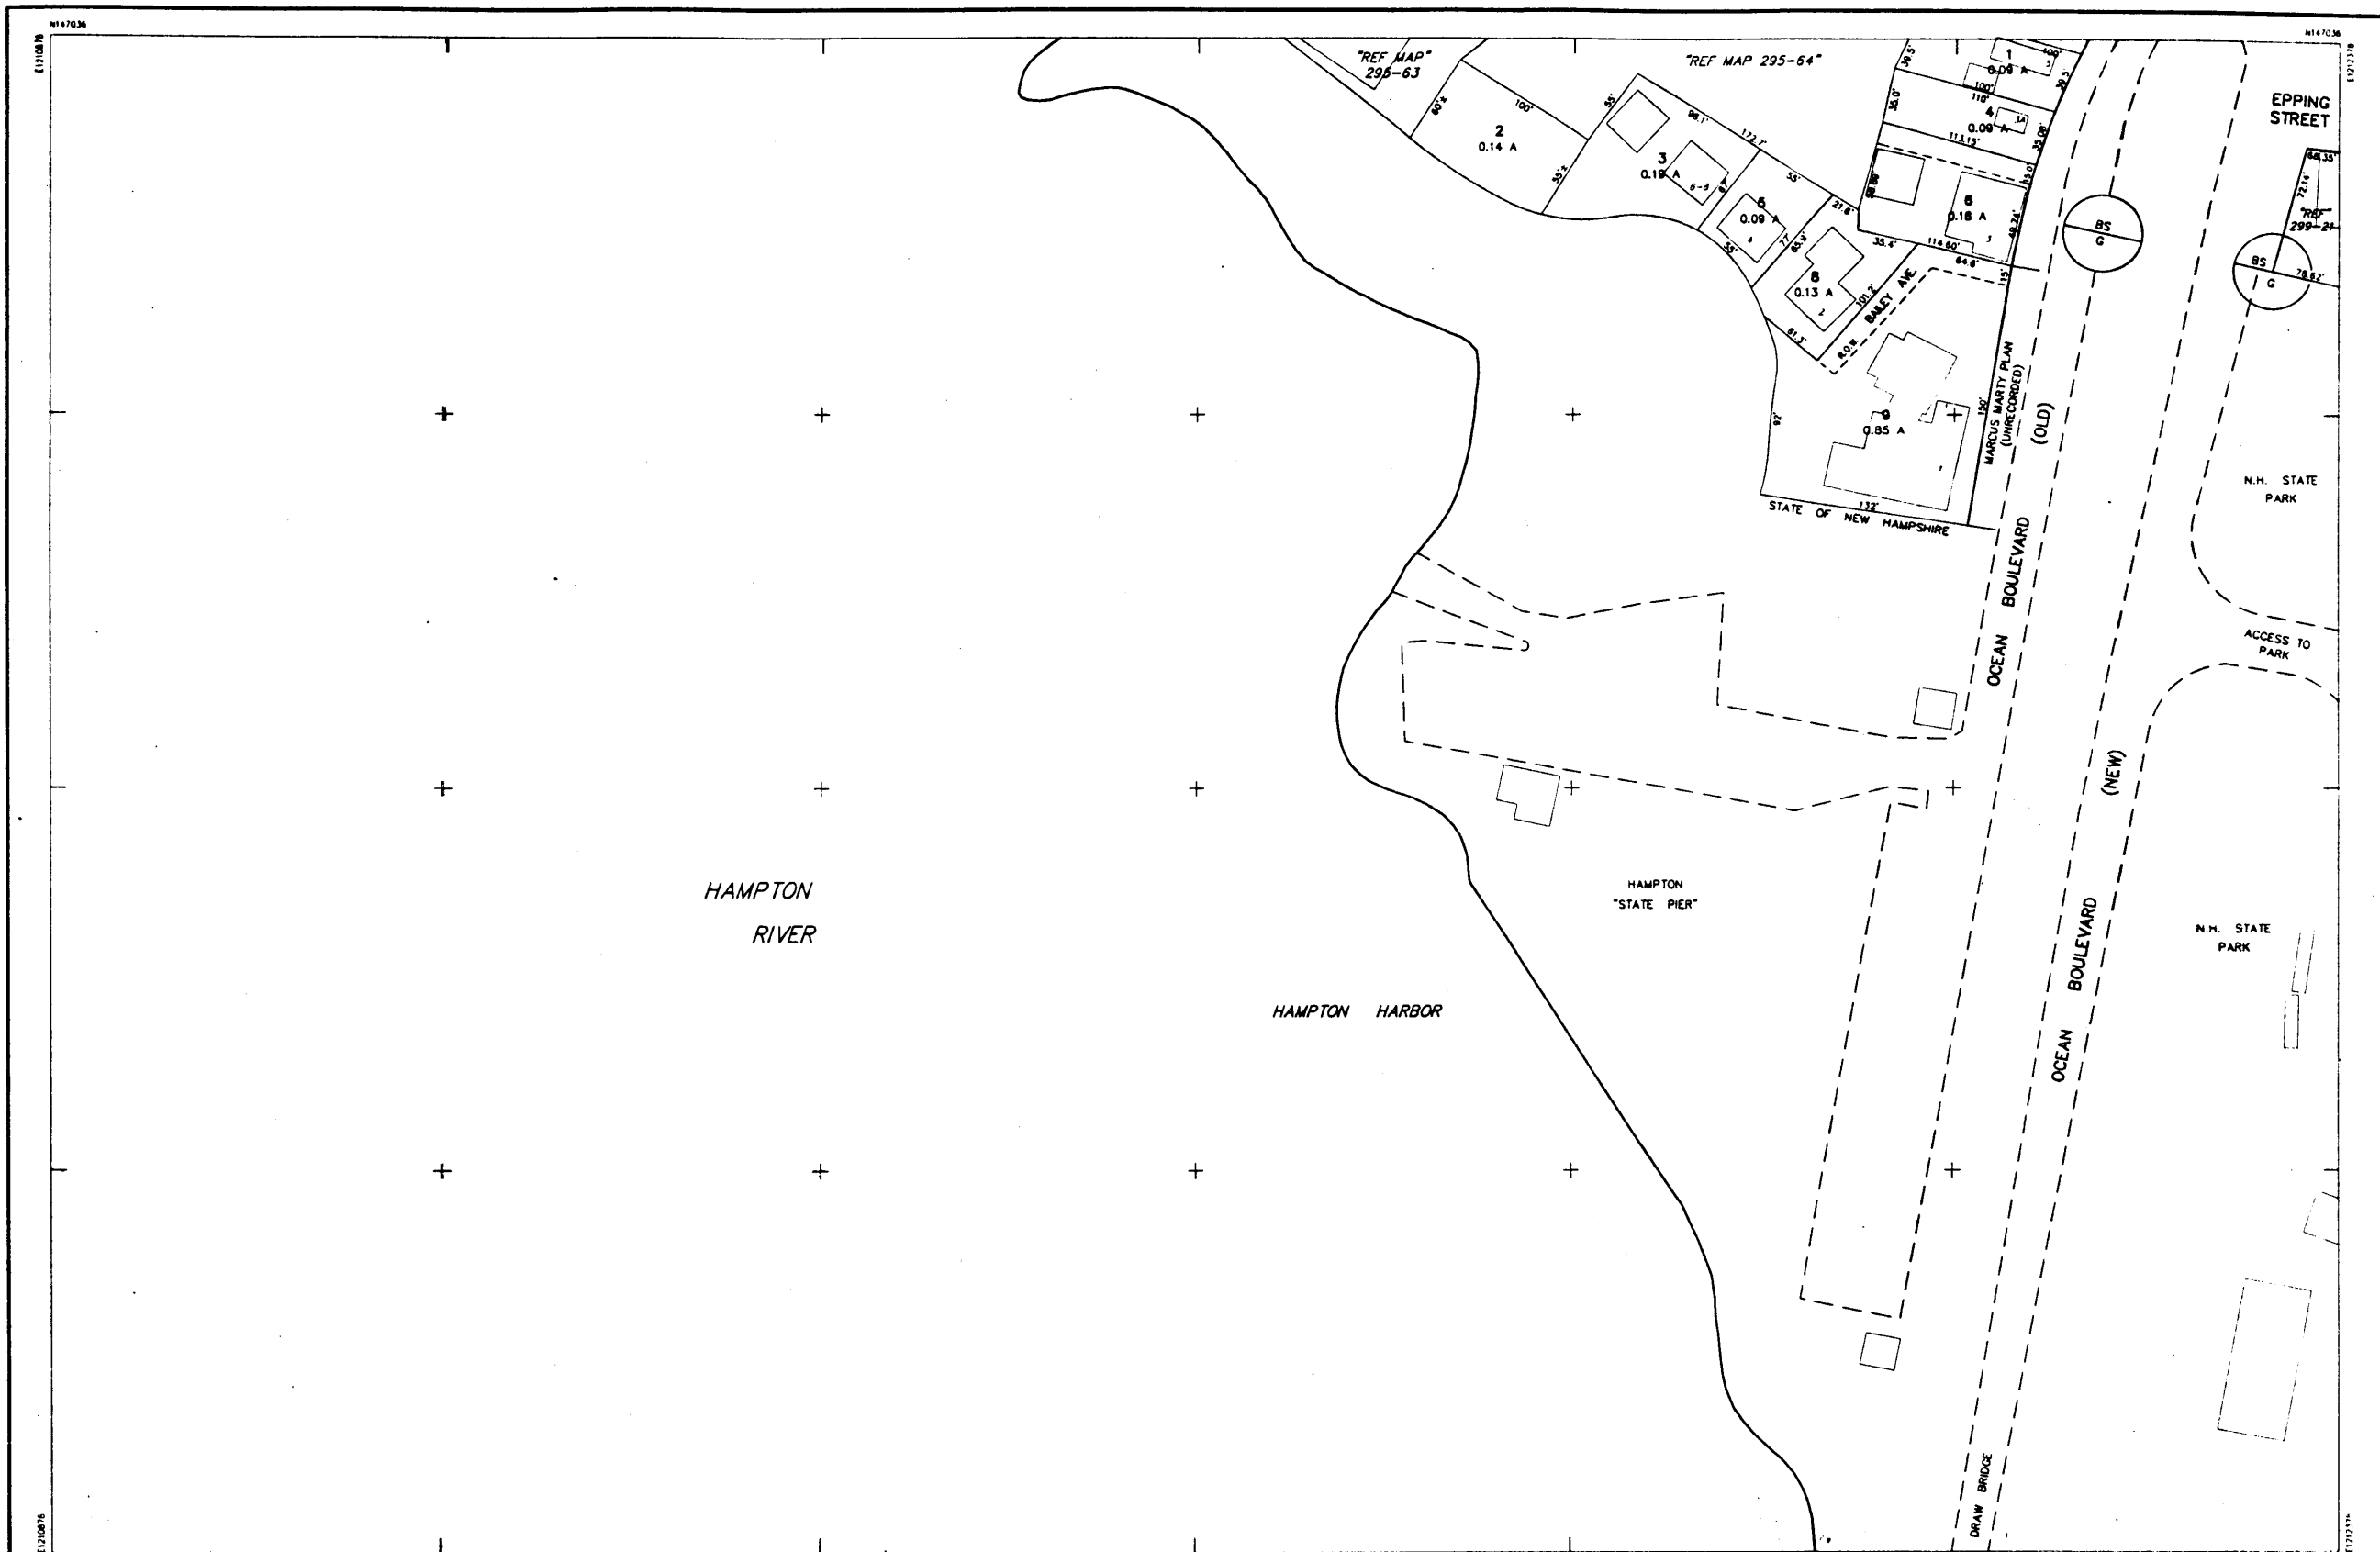

THIS MAP IS FOR ASSESSMENT PURPOSES ONLY.  
IT IS NOT VALID FOR LEGAL DESCRIPTION OR CONVEYANCE.

THE ORIGINAL HORIZONTAL DATUM WAS THE NEW HAMPSHIRE STATE PLANE  
COORDINATE SYSTEM HAD 1927. PRIOR TO DIGITIZING, CALL CONVERTED THE  
DATUM TO NAD 1983.

ORIGINAL PROPERTY MAPS WERE PREPARED BY G & UNDERWOOD ENGINEERS, INC.  
MAPS ARE REVISED AND REPRINTED BY CARTOGRAPHIC ASSOCIATES, INC.

DIGITIZED IN 1996 BY  
**CARTOGRAPHIC ASSOC. INC.**  
PROFESSIONAL CONSULTANTS

MUNICIPAL MAPPING - GIS - PROPERTY APPRAISAL  
11 PLEASANT STREET, P.O. BOX 247, LITTLETON, NEW HAMPSHIRE 03561  
(603)444-8788 - 1(800)322-4540 - FAX (603)444-1366

AREA ..... 2.43 A OR 2.43 AB  
DIMENSION ..... 100'  
MATCH REFERENCE ..... "76-2"  
RIGHT OF WAY .....  
POOL .....  
WATER ..... OR

LEGEND

BUILDING .....  
BUILDING NUMBER .....  
COMMON OWNERSHIP .....  
EASEMENT .....  
WETLANDS .....

SCALE : 1" = 50'

FEET 0 50 100 150  
METERS 0 12.5 25 37.5


REVISED TO : April 1, 1998

PROPERTY MAPS  
**HAMPTON**  
NEW HAMPSHIRE

INDEX DIAGRAM

294	295	296
297	298	299
300	301	302

MAP NO.  
**298**

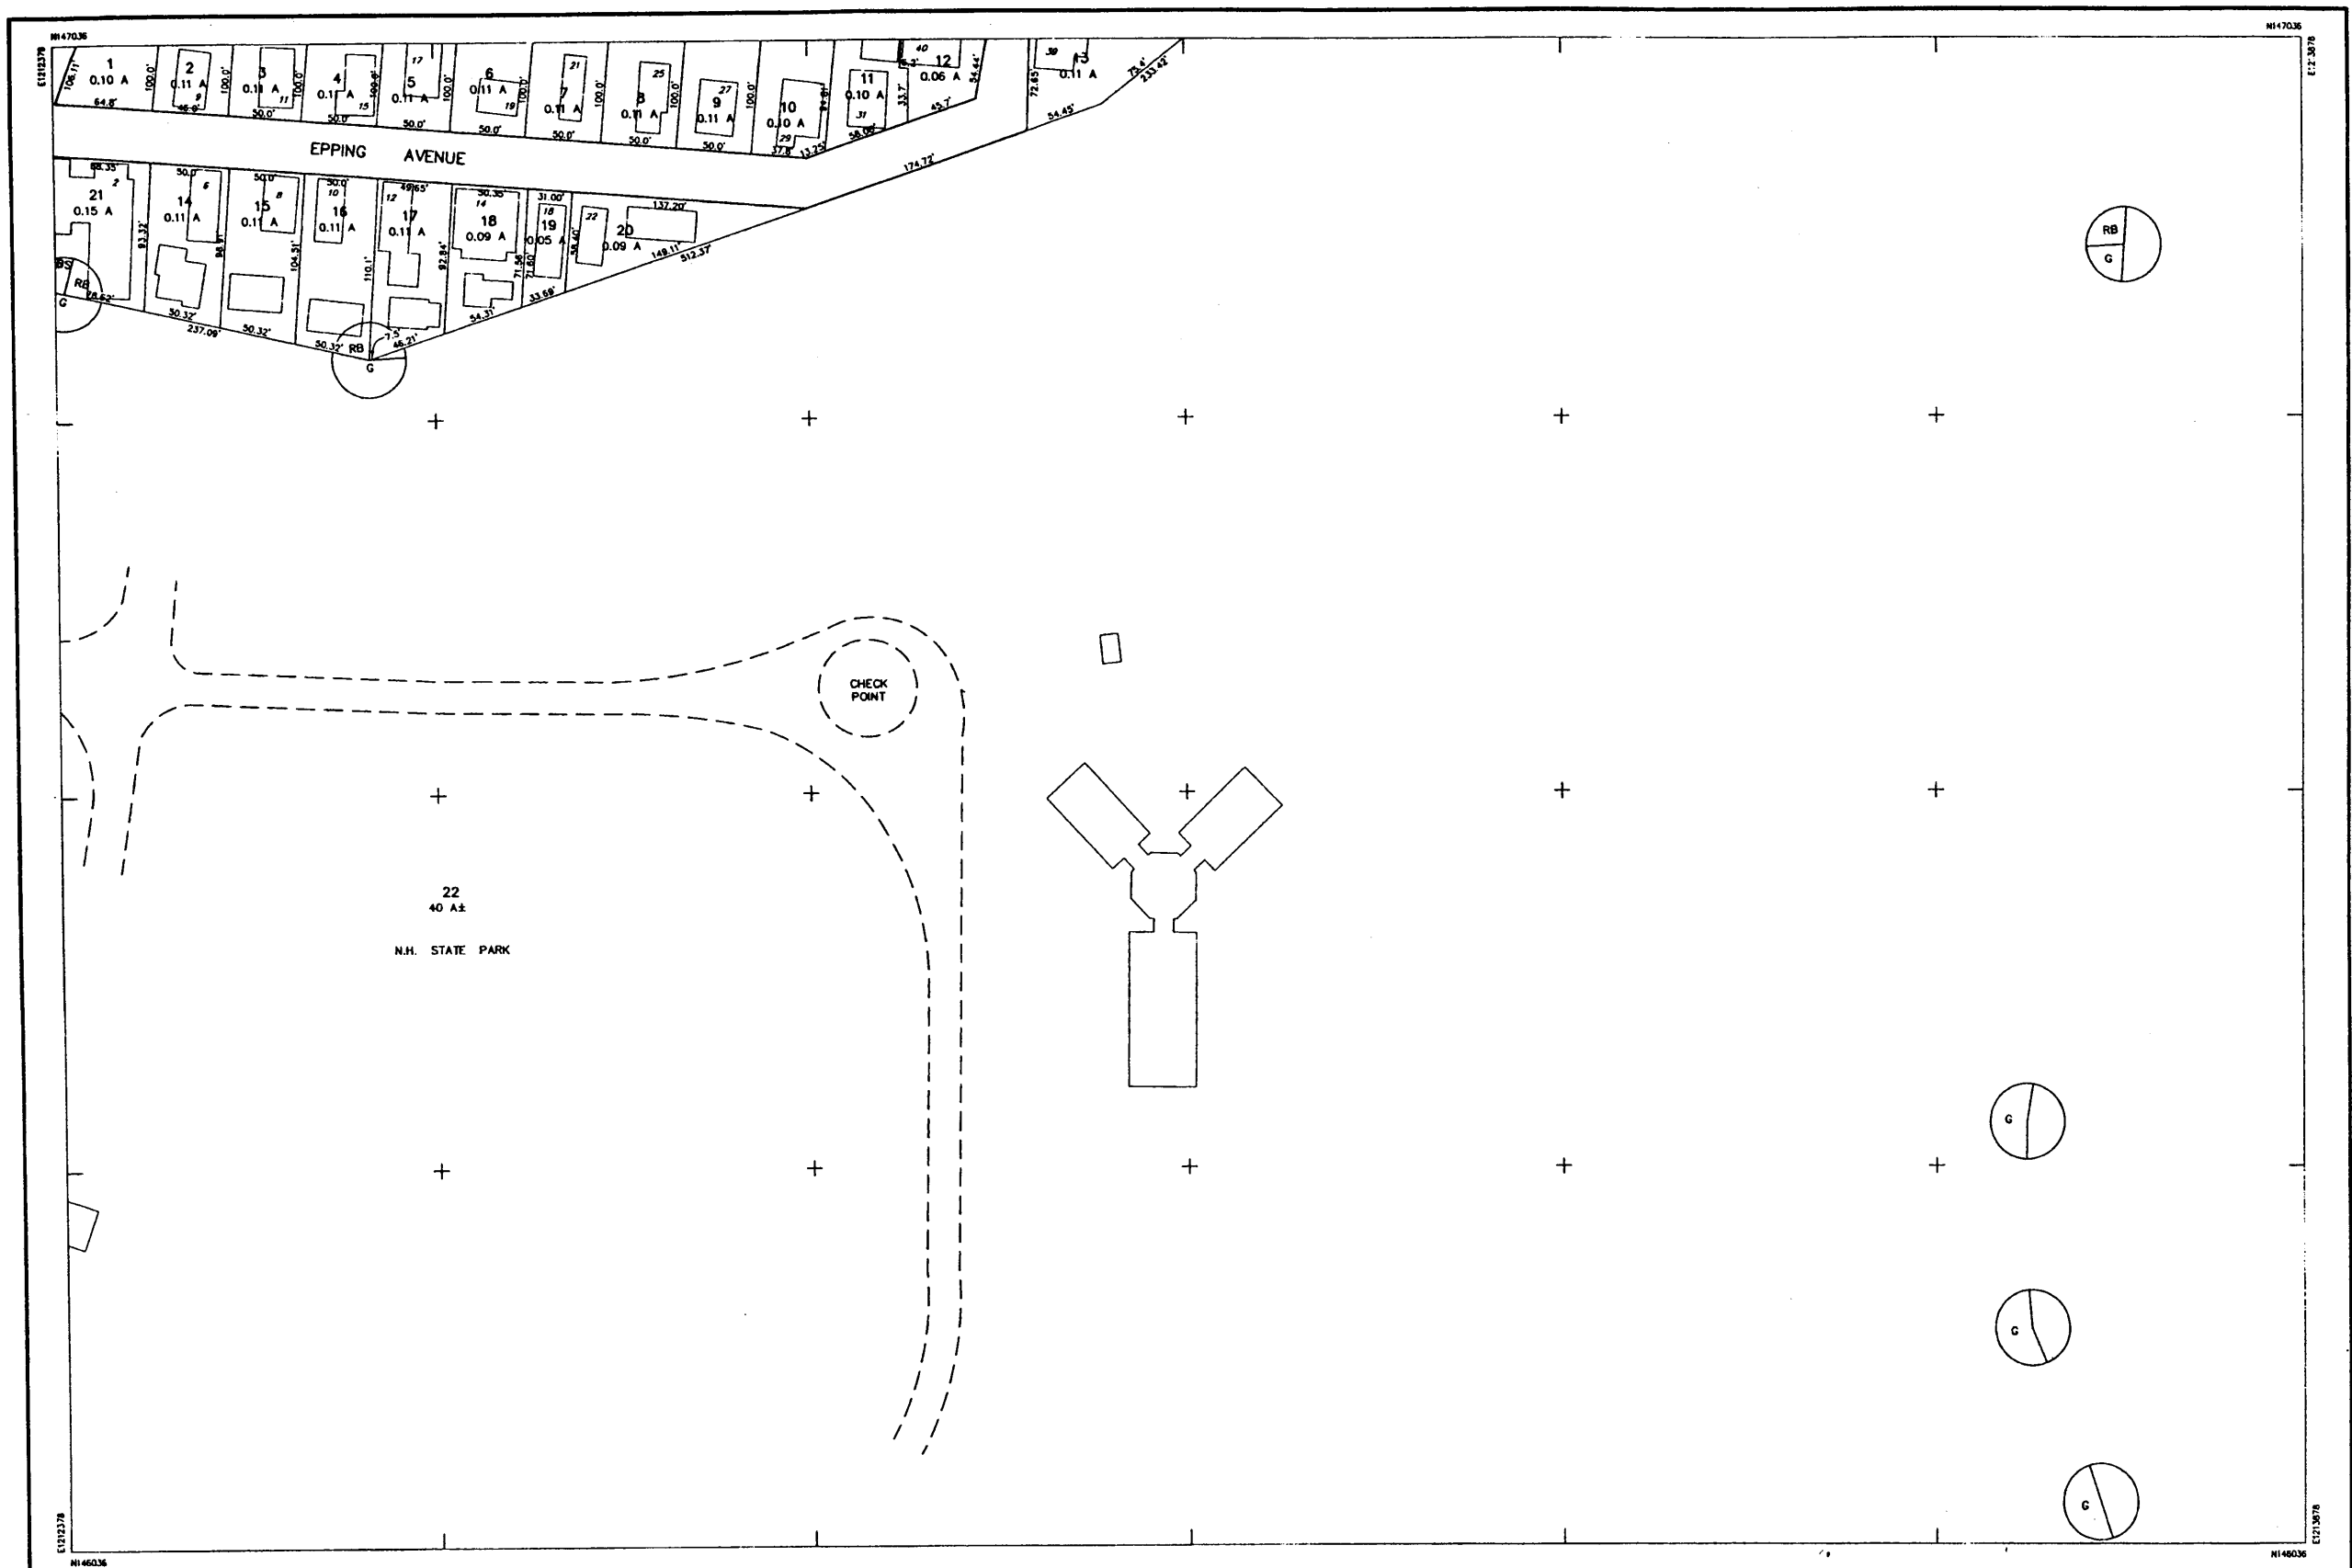

THIS MAP IS FOR ASSESSMENT PURPOSES ONLY.  
IT IS NOT VALID FOR LEGAL DESCRIPTION OR CONVEYANCE.

THE ORIGINAL HORIZONTAL DATUM WAS THE NEW HAMPSHIRE STATE PLANE  
COORDINATE SYSTEM HAD 1927. PRIOR TO DIGITIZING, C.A.I. CONVERTED THE  
DATUM TO NAD 1983.

ORIGINAL PROPERTY MAPS WERE PREPARED BY G & UNDERWOOD ENGINEERS, INC.  
MAPS ARE REVISED AND REPRINTED BY CARTOGRAPHIC ASSOCIATES, INC.

DIGITIZED IN 1996 BY  
**CARTOGRAPHIC ASSOC. INC.**  
PROFESSIONAL CONSULTANTS

MUNICIPAL MAPPING - GIS - PUBLIC WORKS INFORMATION MANAGEMENT  
11 PLEASANT STREET, P.O. BOX 267, LITTLETON, NEW HAMPSHIRE 03561  
(603)444-6766 - (800)322-4540 - FAX (603)444-1366 - WWW.CA-INFO.COM

AREA ..... 2.43 A OR 2.43 A±  
DIMENSION ..... 100'  
MATCH REFERENCE ..... 7/8"-2"  
RIGHT OF WAY .....  
POOL .....  
WATER ..... OR .....

#### LEGEND

BUILDING .....  
BUILDING NUMBER ..... 320  
COMMON OWNERSHIP ..... OR .....


SCALE : 1" = 50'  
FEET 0 50 100 150  
METERS 0 12.5 25 37.5

REVISED TO : APR 01 2000

PROPERTY MAPS  
**HAMPTON**  
NEW HAMPSHIRE

INDEX DIAGRAM  
295 296  
298  
301 302

MAP NO.  
**299**

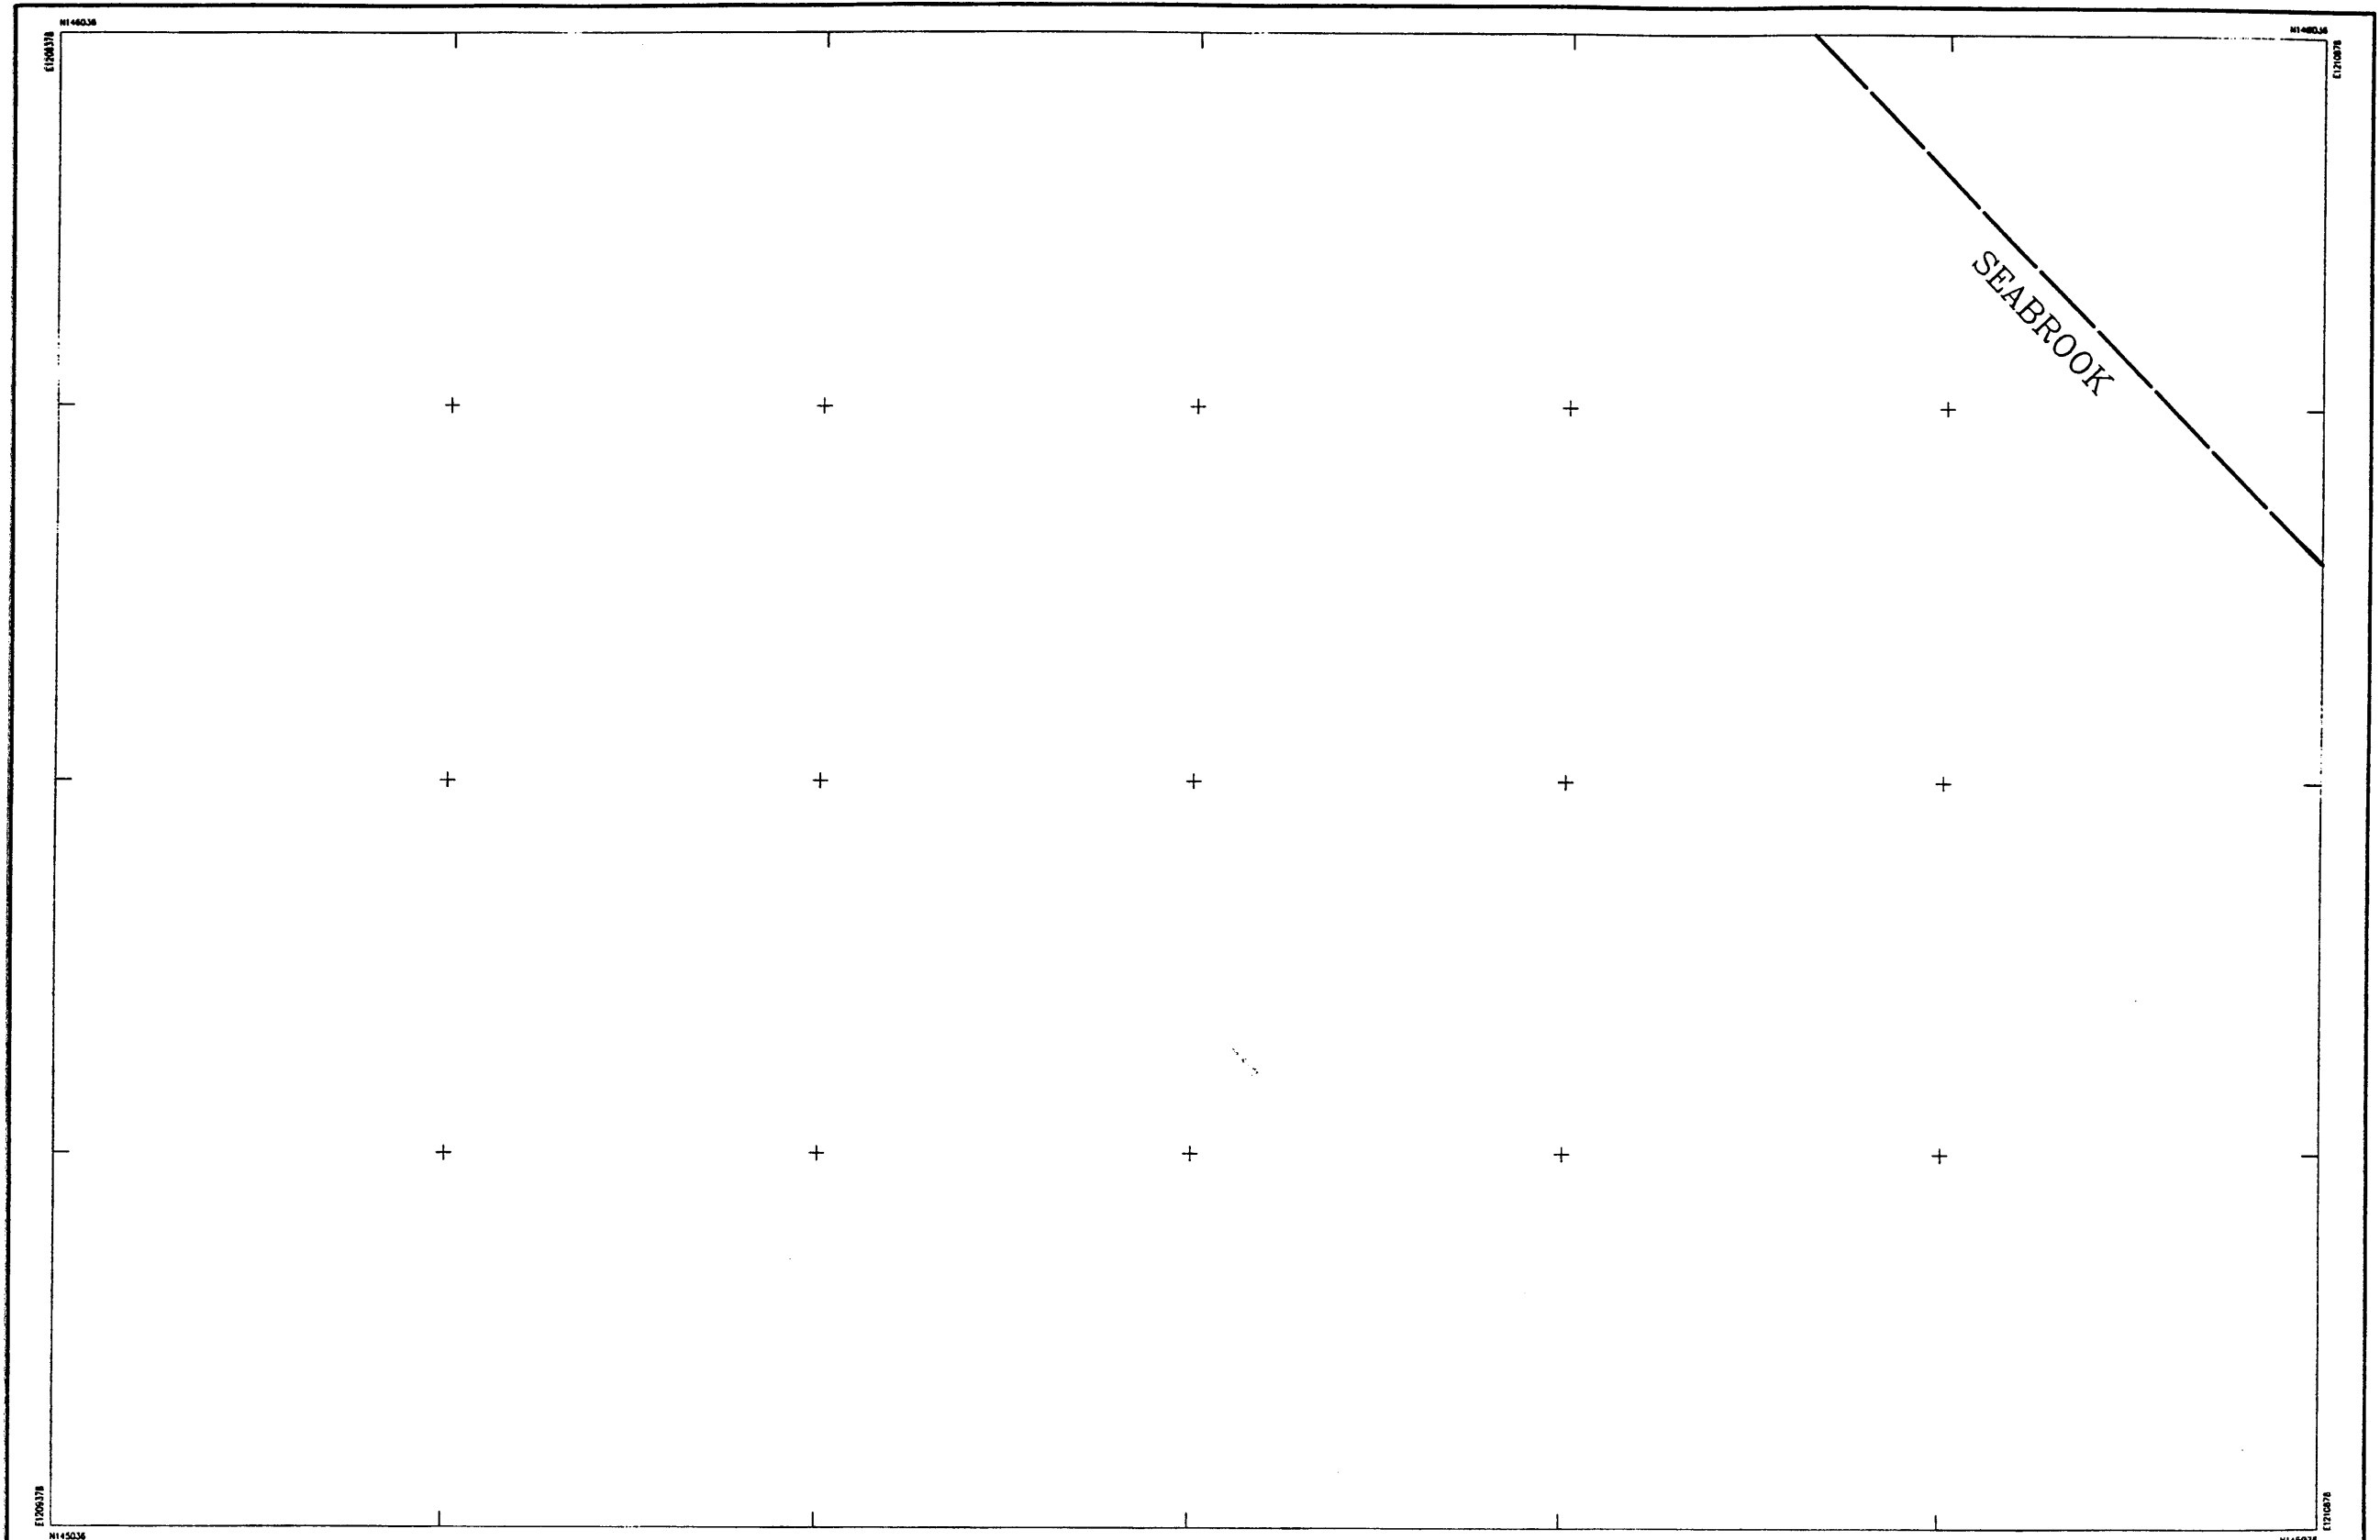

THIS MAP IS FOR ASSESSMENT PURPOSES ONLY.  
IT IS NOT VALID FOR LEGAL DESCRIPTION OR CONVEYANCE.

THE ORIGINAL HORIZONTAL DATUM WAS THE NEW HAMPSHIRE STATE PLANE  
COORDINATE SYSTEM HAD 1927. PRIOR TO DIGITIZING, C.A.I. CONVERTED THE  
DATUM TO NAD 1983.

ORIGINAL PROPERTY MAPS WERE PREPARED BY G & UNDERWOOD ENGINEERS, INC.  
MAPS ARE REVISED AND REPRINTED BY CARTOGRAPHIC ASSOCIATES, INC.

DIGITIZED IN 1996 BY  
**CARTOGRAPHIC ASSOC. INC.**  
PROFESSIONAL CONSULTANTS  
MUNICIPAL MAPPING - GIS - PROPERTY APPRAISAL  
11 PLEASANT STREET, P.O. BOX 267, LITTLETON, NEW HAMPSHIRE 03561  
(603)444-6768 - 1(800)322-4540 - FAX (603)444-1366

AREA ..... 2.43 A OR 2.43 AS  
DIMENSION ..... 100'  
WATCH REFERENCE ..... "10-2"  
RIGHT OF WAY .....  
POOL .....  
WATER .....  
LEGEND  
BUILDING .....  
BUILDING NUMBER ..... 379  
COMMON OWNERSHIP .....  
EASEMENT .....  
WETLANDS .....

SCALE : 1" = 50'


FEET 0 50 100 150  
METERS 0 12.5 25 37.5

REVISED TO : April 1, 1999

PROPERTY MAPS  
**HAMPTON**  
NEW HAMPSHIRE

INDEX DIAGRAM  
297 298  
301  
303

MAP NO.  
**300**

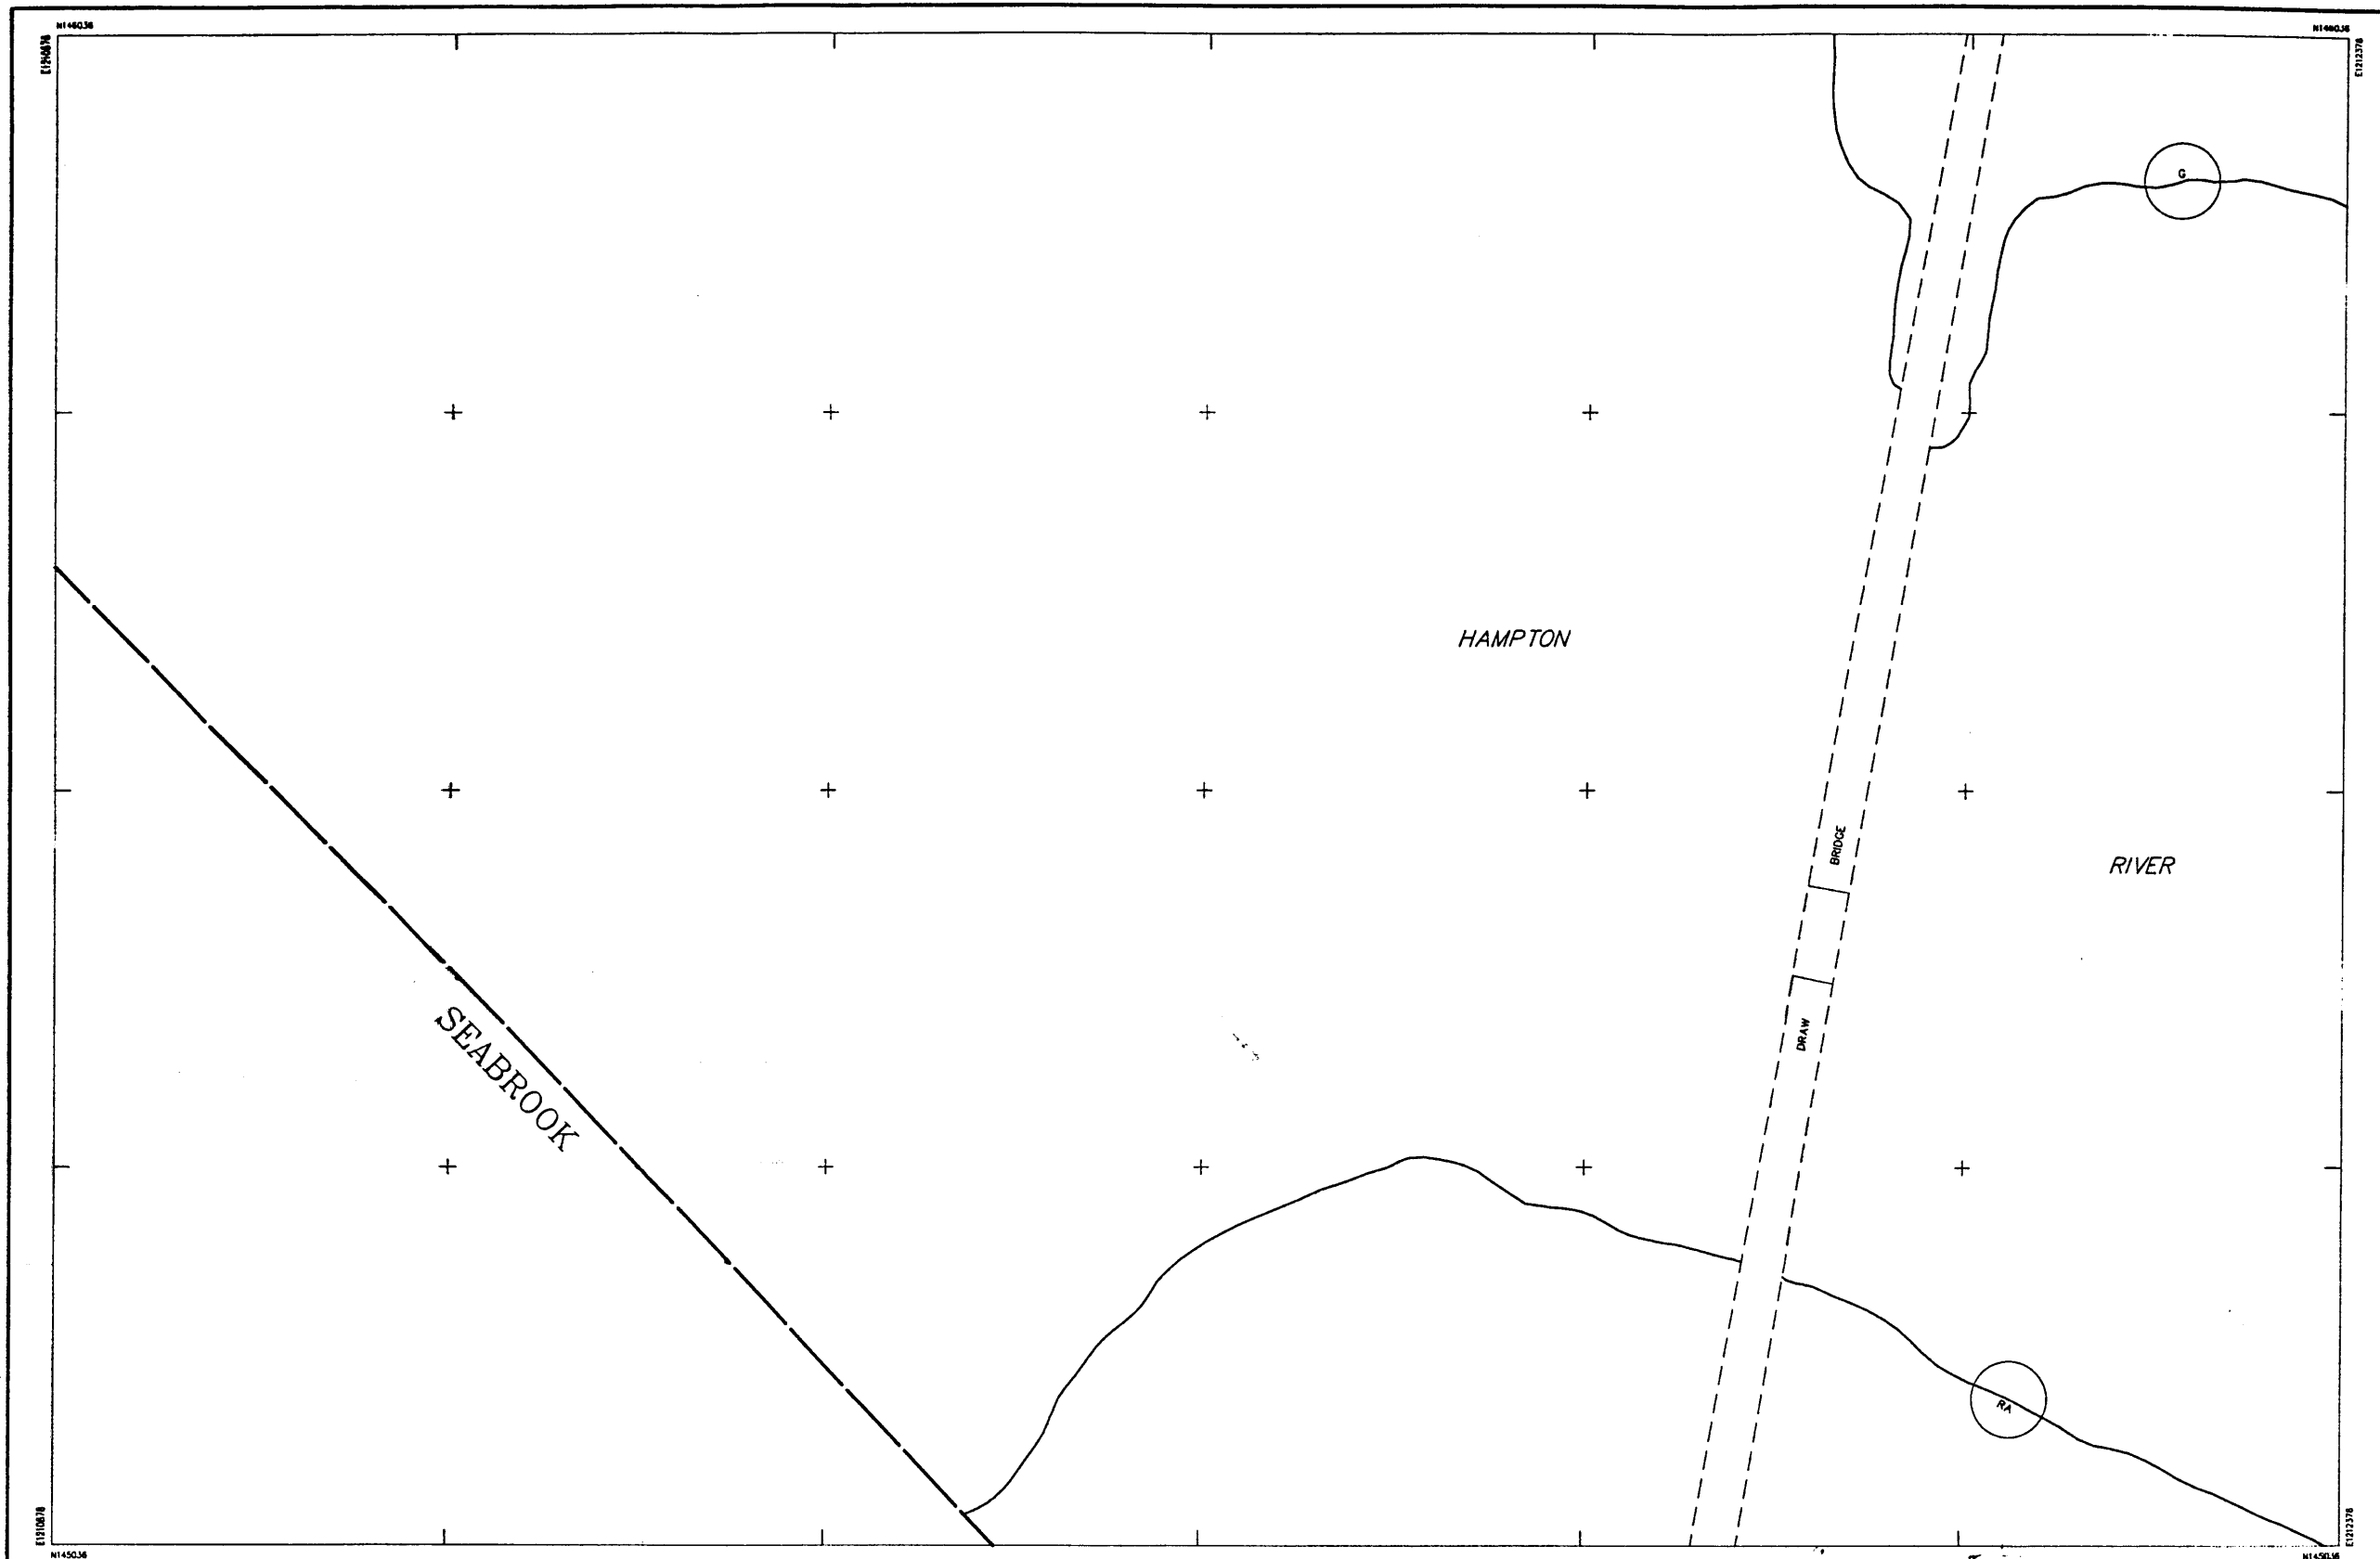

THIS MAP IS FOR ASSESSMENT PURPOSES ONLY.  
IT IS NOT VALID FOR LEGAL DESCRIPTION OR CONVEYANCE.

THE ORIGINAL HORIZONTAL DATUM WAS THE NEW HAMPSHIRE STATE PLANE  
COORDINATE SYSTEM HAD 1927. PRIOR TO DIGITIZING, C.A.J. CONVERTED THE  
DATUM TO NAD 1983.

ORIGINAL PROPERTY MAPS WERE PREPARED BY G. & UNDERWOOD ENGINEERS, INC.  
MAPS ARE REVISED AND REPRINTED BY CARTOGRAPHIC ASSOCIATES, INC.

DIGITIZED IN 1996 BY  
**CARTOGRAPHIC ASSOC. INC.**  
PROFESSIONAL CONSULTANTS

MUNICIPAL MAPPING - GIS - PROPERTY APPRAISAL  
11 PLEASANT STREET, P.O. BOX 287, LITTLETON, NEW HAMPSHIRE 03561  
(603)444-6768 - 1(800)322-4540 - FAX (603)444-1368

AREA . . . . . 2.43 A OR 2.43 A±  
DIMENSION . . . . . 100'  
MATCH REFERENCE . . . . . 7/8"-2"  
RIGHT OF WAY . . . . .  
POOL . . . . .  
WATER . . . . .  
LEGEND  
BUILDING . . . . .  
BUILDING NUMBER . . . . . 320  
COMMON OWNERSHIP . . . . .  
EASEMENT . . . . .  
WETLANDS . . . . .

SCALE : 1" = 50'


FEET 0 50 100 150  
METERS 0 12.5 25 37.5

REVISED TO : April 1, 1999

PROPERTY MAPS  
**HAMPTON**  
NEW HAMPSHIRE

INDEX DIAGRAM  
297 298 299  
300 302  
303 304

MAP NO.  
**301**

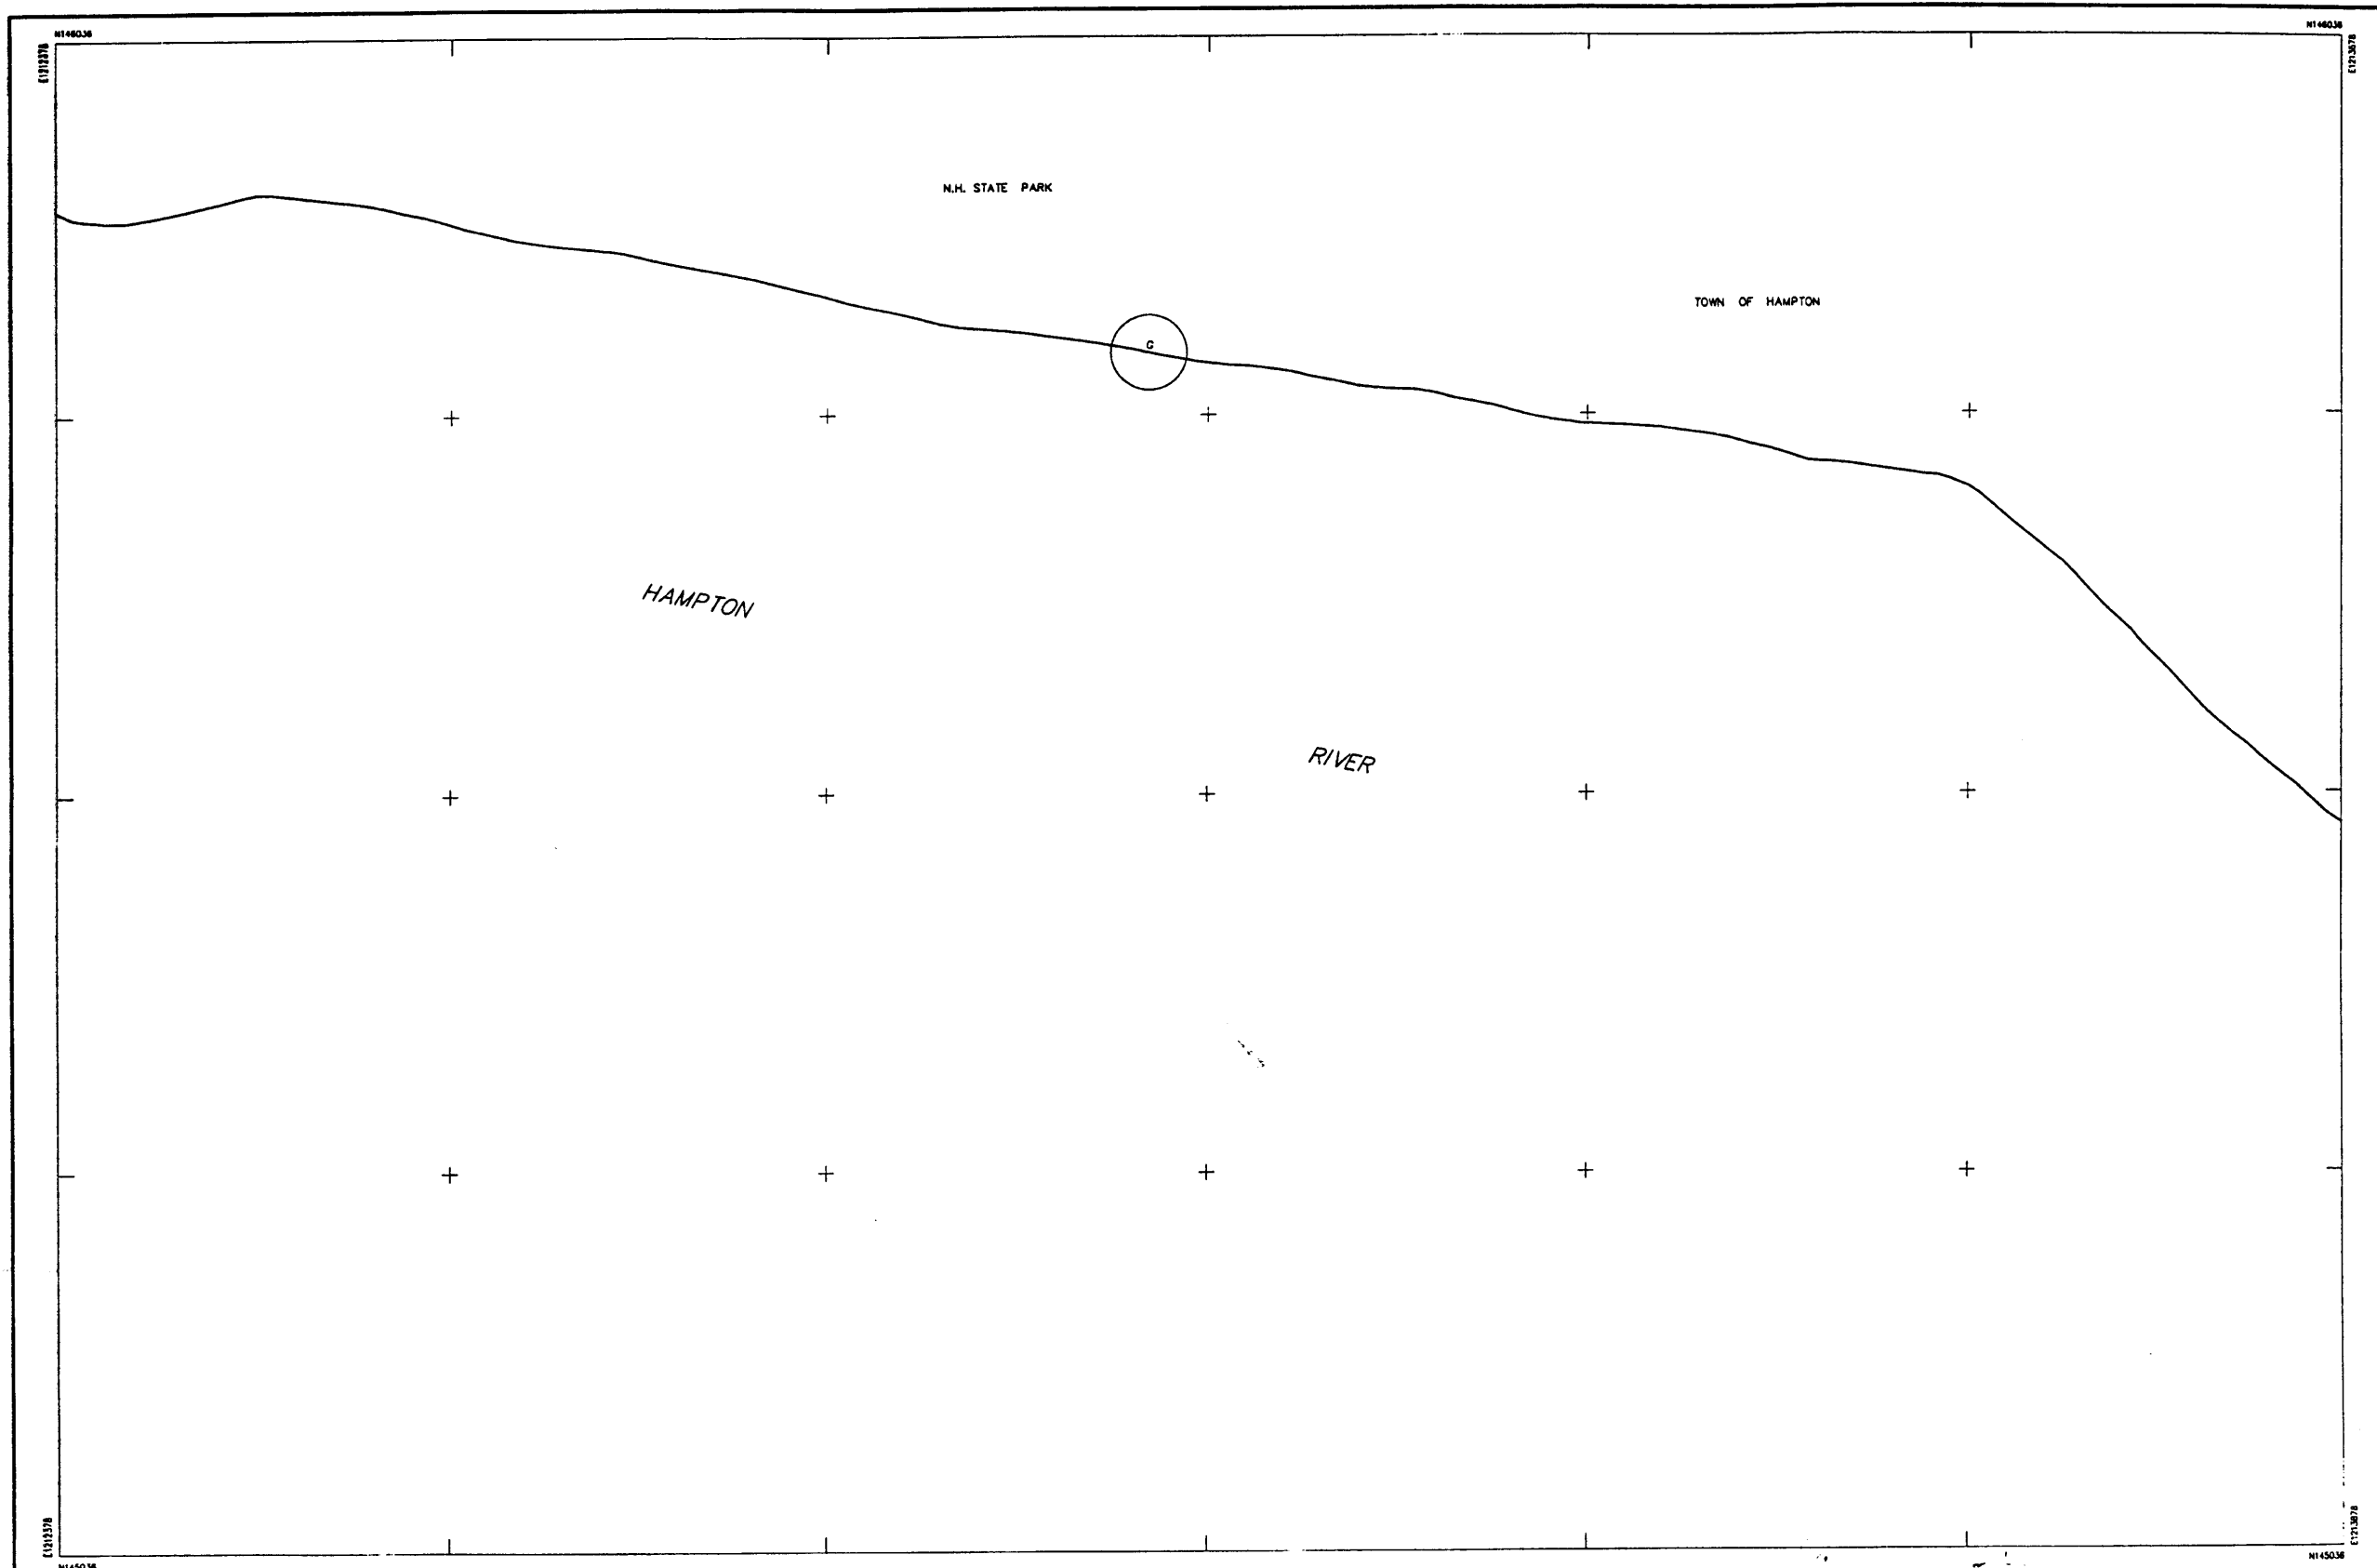

THIS MAP IS FOR ASSESSMENT PURPOSES ONLY.  
IT IS NOT VALID FOR LEGAL DESCRIPTION OR CONVEYANCE.

THE ORIGINAL HORIZONTAL DATUM WAS THE NEW HAMPSHIRE STATE PLANE  
COORDINATE SYSTEM RAD 1927. PRIOR TO DIGITIZING, C.A.I. CONVERTED THE  
DATUM TO RAD 1983.

ORIGINAL PROPERTY MAPS WERE PREPARED BY G & UNDERWOOD ENGINEERS, INC.  
MAPS ARE REVISED AND REPRINTED BY CARTOGRAPHIC ASSOCIATES, INC.

DIGITIZED IN 1996 BY  
**CARTOGRAPHIC ASSOC. INC.**  
PROFESSIONAL CONSULTANTS  
MUNICIPAL MAPPING - GIS - PROPERTY APPRAISAL  
11 PLEASANT STREET, P.O. BOX 267, LITTLETON, NEW HAMPSHIRE 03561  
(603)444-6768 - 1(800)322-4540 - FAX (603)444-1366

AREA ..... 2.43 A OR 2.43 AS  
DIMENSION ..... 100'  
MATCH REFERENCE ..... 7.6-2"  
RIGHT OF WAY .....  
POOL .....  
WATER .....  
OR

#### LEGEND


BUILDING .....  
BUILDING NUMBER ..... 320  
COMMON OWNERSHIP .....  
EASEMENT .....  
WETLANDS .....

SCALE : 1" = 50'  
FEET 0 50 100 150  
METERS 0 12.5 25 37.5  
REVISED TO : April 1, 1999


PROPERTY MAPS  
**HAMPTON**  
NEW HAMPSHIRE

INDEX DIAGRAM  
298 299  
301 304  
303 304

MAP NO.  
**302**

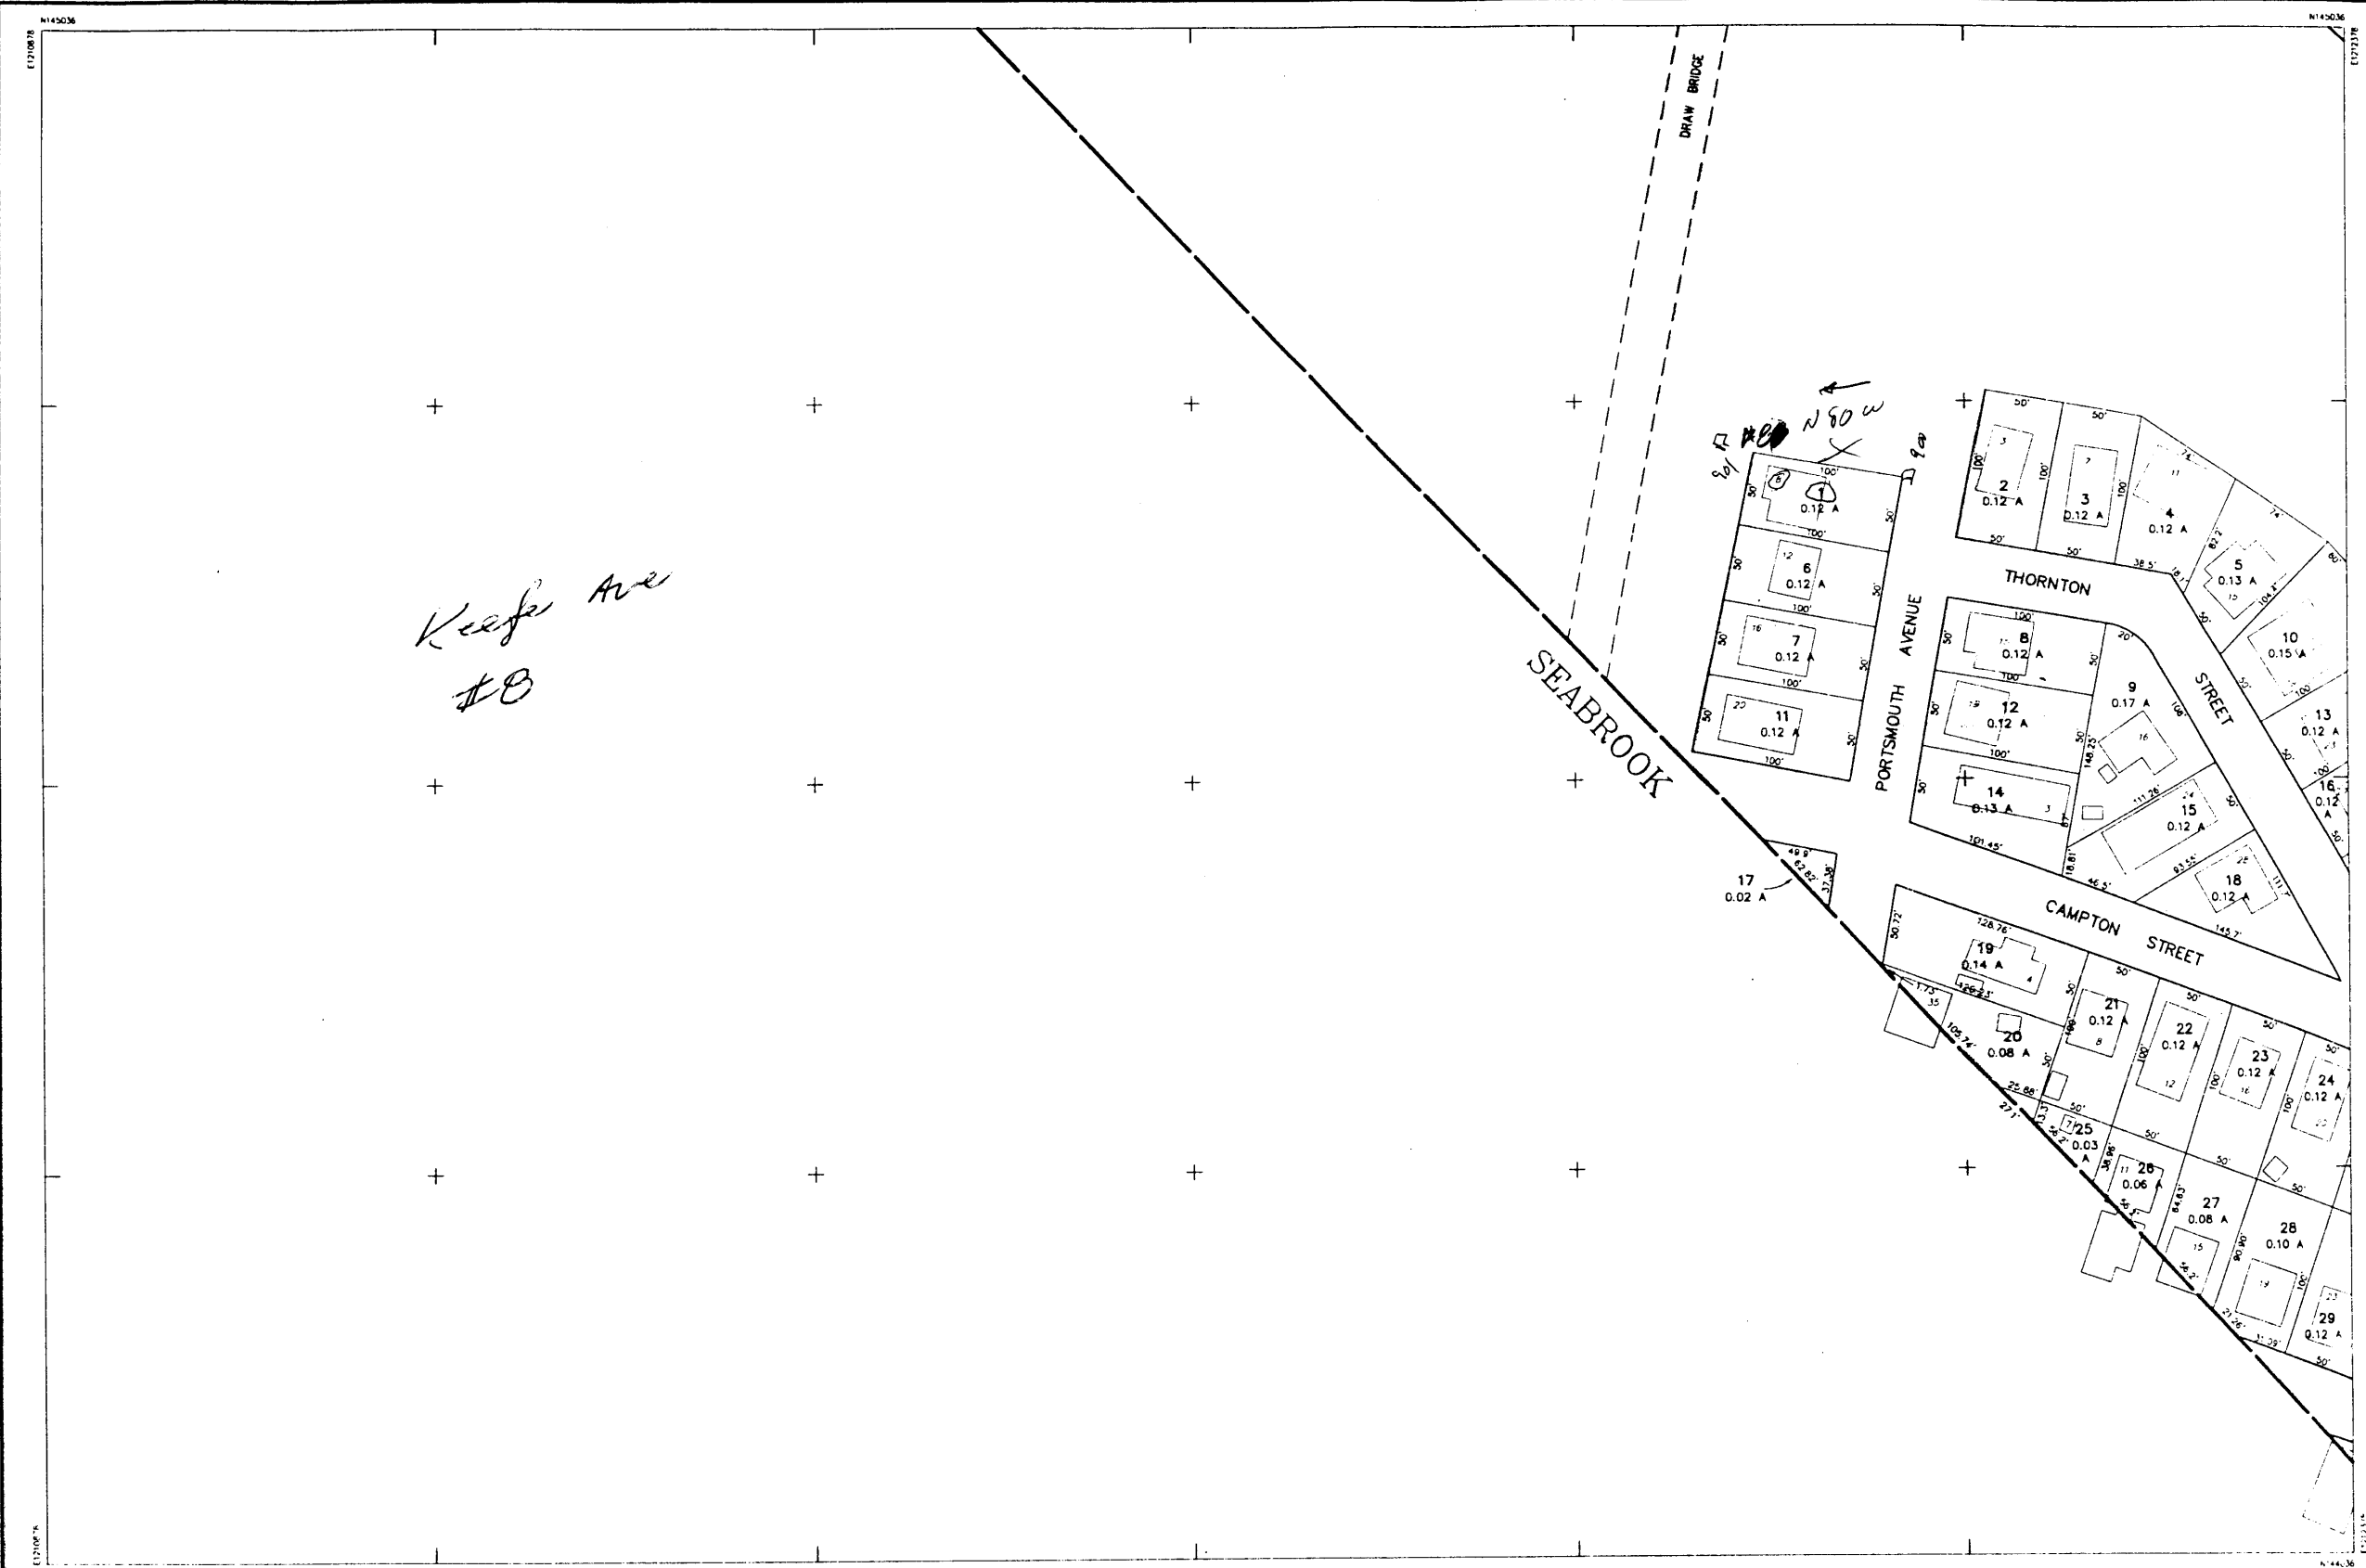

<p>THIS MAP IS FOR ASSESSMENT PURPOSES ONLY. IT IS NOT VALID FOR LEGAL DESCRIPTION OR CONVEYANCE.</p> <p>THE ORIGINAL HORIZONTAL DATUM WAS THE NEW HAMPSHIRE STATE PLANE COORDINATE SYSTEM NAD 1927. PRIOR TO DIGITIZING, C.A.I. CONVERTED THE DATUM TO NAD 1983.</p> <p>ORIGINAL PROPERTY MAPS WERE PREPARED BY G. &amp; UNDERWOOD ENGINEERS, INC. MAPS ARE REVISED AND REPRINTED BY CARTOGRAPHIC ASSOCIATES, INC.</p>	<p>DIGITIZED IN 1996 BY <b>CARTOGRAPHIC ASSOC. INC.</b></p> <p>PROFESSIONAL CONSULTANTS</p> <p>MUNICIPAL MAPPING - GIS - PROPERTY APPRAISAL</p> <p>11 PLEASANT STREET, P.O. BOX 287, LITTLETON, NEW HAMPSHIRE 03561 (603)444-6788 - 1(800)522-4540 - FAX (603)444-1368</p>	<p>LEGEND</p> <table border="0"> <tr> <td>AREA</td> <td>2.43 A OR 2.43 AS</td> <td>BUILDING</td> <td>320</td> </tr> <tr> <td>DIMENSION</td> <td>100'</td> <td>BUILDING NUMBER</td> <td>OR</td> </tr> <tr> <td>MATCH REFERENCE</td> <td>78-2"</td> <td>COMMON OWNERSHIP</td> <td>OR</td> </tr> <tr> <td>RIGHT OF WAY</td> <td>---</td> <td>EASEMENT</td> <td>---</td> </tr> <tr> <td>POOL</td> <td>~</td> <td>WETLANDS</td> <td>~</td> </tr> <tr> <td>WATER</td> <td>~</td> <td></td> <td></td> </tr> </table>	AREA	2.43 A OR 2.43 AS	BUILDING	320	DIMENSION	100'	BUILDING NUMBER	OR	MATCH REFERENCE	78-2"	COMMON OWNERSHIP	OR	RIGHT OF WAY	---	EASEMENT	---	POOL	~	WETLANDS	~	WATER	~			<p>SCALE: 1" = 50'</p> <p>FEET 0 50 100 150</p> <p>METERS 0 12.5 25 37.5</p> <p>REVISED TO: April 1, 1998</p>	<p>PROPERTY MAPS</p> <p><b>HAMPTON</b></p> <p>NEW HAMPSHIRE</p>	<p>INDEX DIAGRAM</p> <table border="1"> <tr> <td>300</td> <td>301</td> <td>302</td> </tr> <tr> <td></td> <td></td> <td></td> </tr> <tr> <td></td> <td></td> <td></td> </tr> <tr> <td></td> <td></td> <td></td> </tr> </table> <p>MAP NO. <b>303</b></p>	300	301	302									
AREA	2.43 A OR 2.43 AS	BUILDING	320																																						
DIMENSION	100'	BUILDING NUMBER	OR																																						
MATCH REFERENCE	78-2"	COMMON OWNERSHIP	OR																																						
RIGHT OF WAY	---	EASEMENT	---																																						
POOL	~	WETLANDS	~																																						
WATER	~	
300	301	302																																							

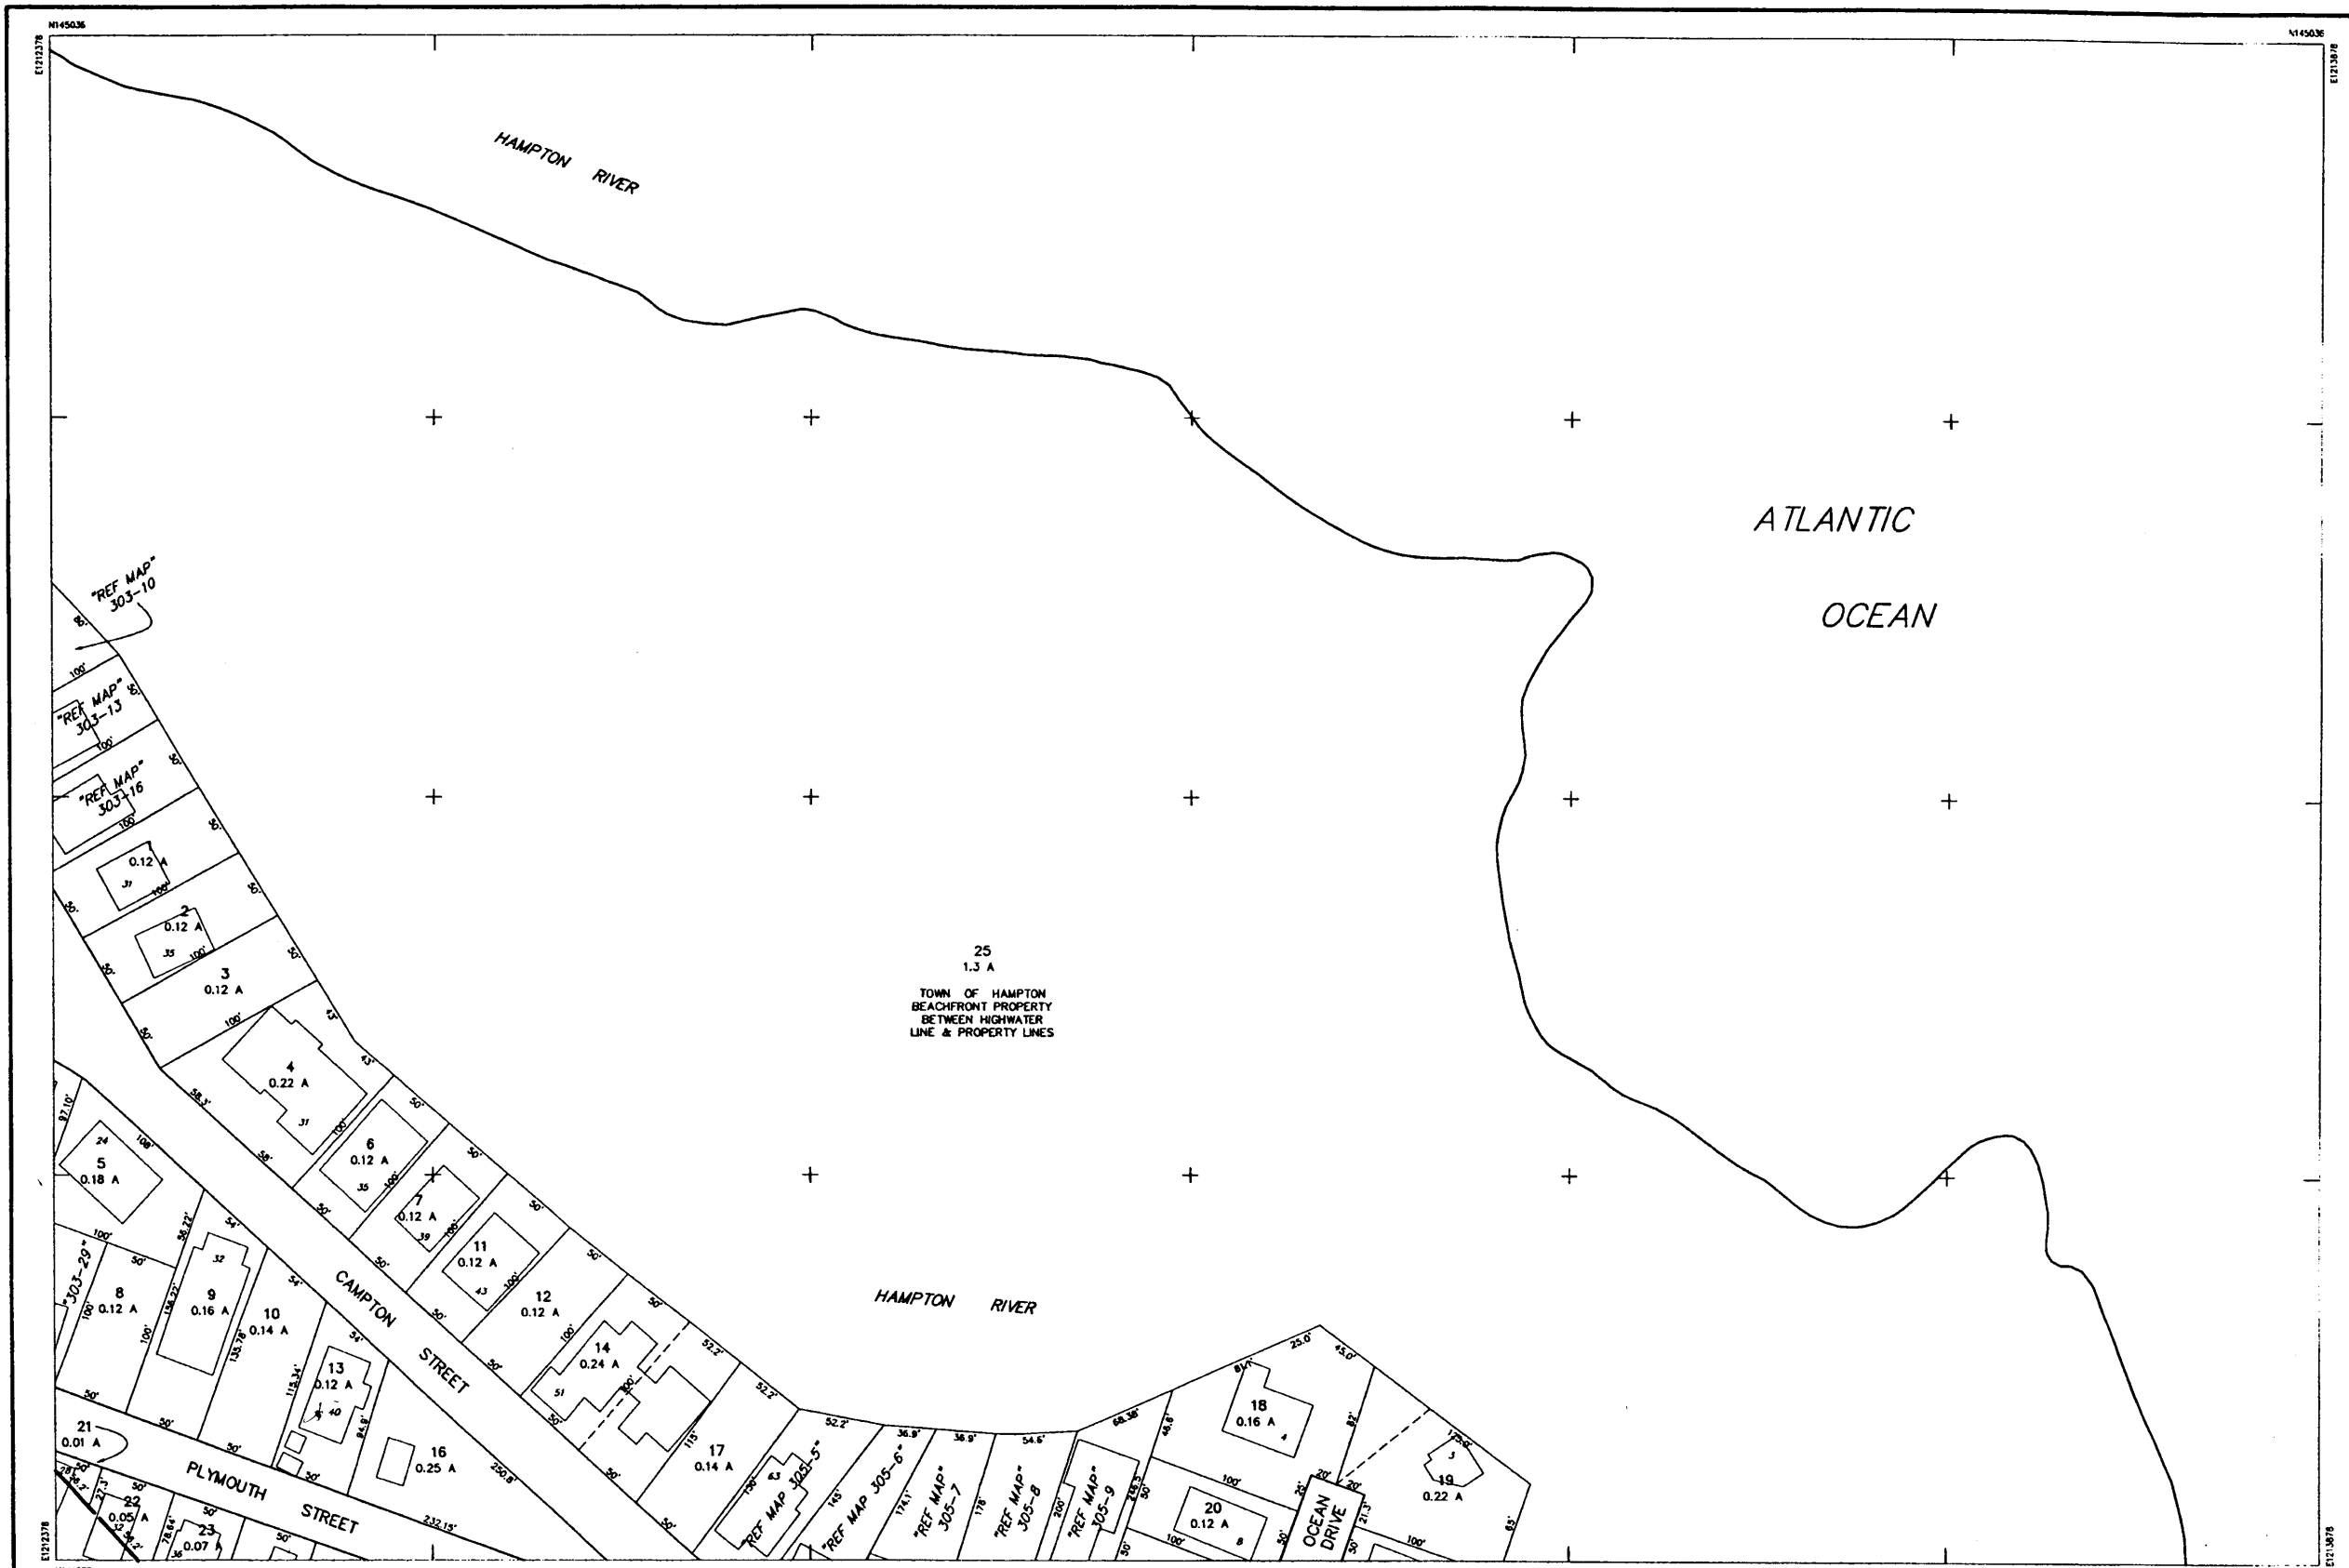

THIS MAP IS FOR ASSESSMENT PURPOSES ONLY.  
IT IS NOT VALID FOR LEGAL DESCRIPTION OR CONVEYANCE.

THE ORIGINAL HORIZONTAL DATUM WAS THE NEW HAMPSHIRE STATE PLANE COORDINATE SYSTEM NAD 1927. PRIOR TO DIGITIZING, C.A.I. CONVERTED THE DATUM TO NAD 1983.

ORIGINAL PROPERTY MAPS WERE PREPARED BY G & UNDERWOOD ENGINEERS, INC.  
MAPS ARE REVISED AND REPRINTED BY CARTOGRAPHIC ASSOCIATES, INC.

DIGITIZED IN 1996 BY  
CARTOGRAPHIC ASSOC. INC. -  
PROFESSIONAL CONSULTANTS

**MUNICIPAL MAPPING - GIS - PUBLIC WORKS INFORMATION MANAGEMENT**  
11 PLEASANT STREET, P.O. BOX 267, LITTLETON, NEW HAMPSHIRE 03561  
(603)444-6768 - 1(800)322-4540 - FAX (603)444-1366 - [WWW.CAI-INFO.COM](http://WWW.CAI-INFO.COM)

AREA . . . . . 2.43 A OR 2.43 AE  
DIMENSION . . . . . 100'  
MATCH REFERENCE . . . . . 78-2"  
RIGHT OF WAY . . . . .  
POOL . . . . . (P)  
WATER . . . . . OR

SCALE : 1" = 50'

FEET 0 50 100 150

METERS 0 12.5 25 37.5

REVISED TO : APR 01 2000


PROPERTY MAPS  
HAMPTON  
NEW HAMPSHIRE

INDEX DIAGRAM

301	302
303	
	305

GN  
N

MAP NO.  
304

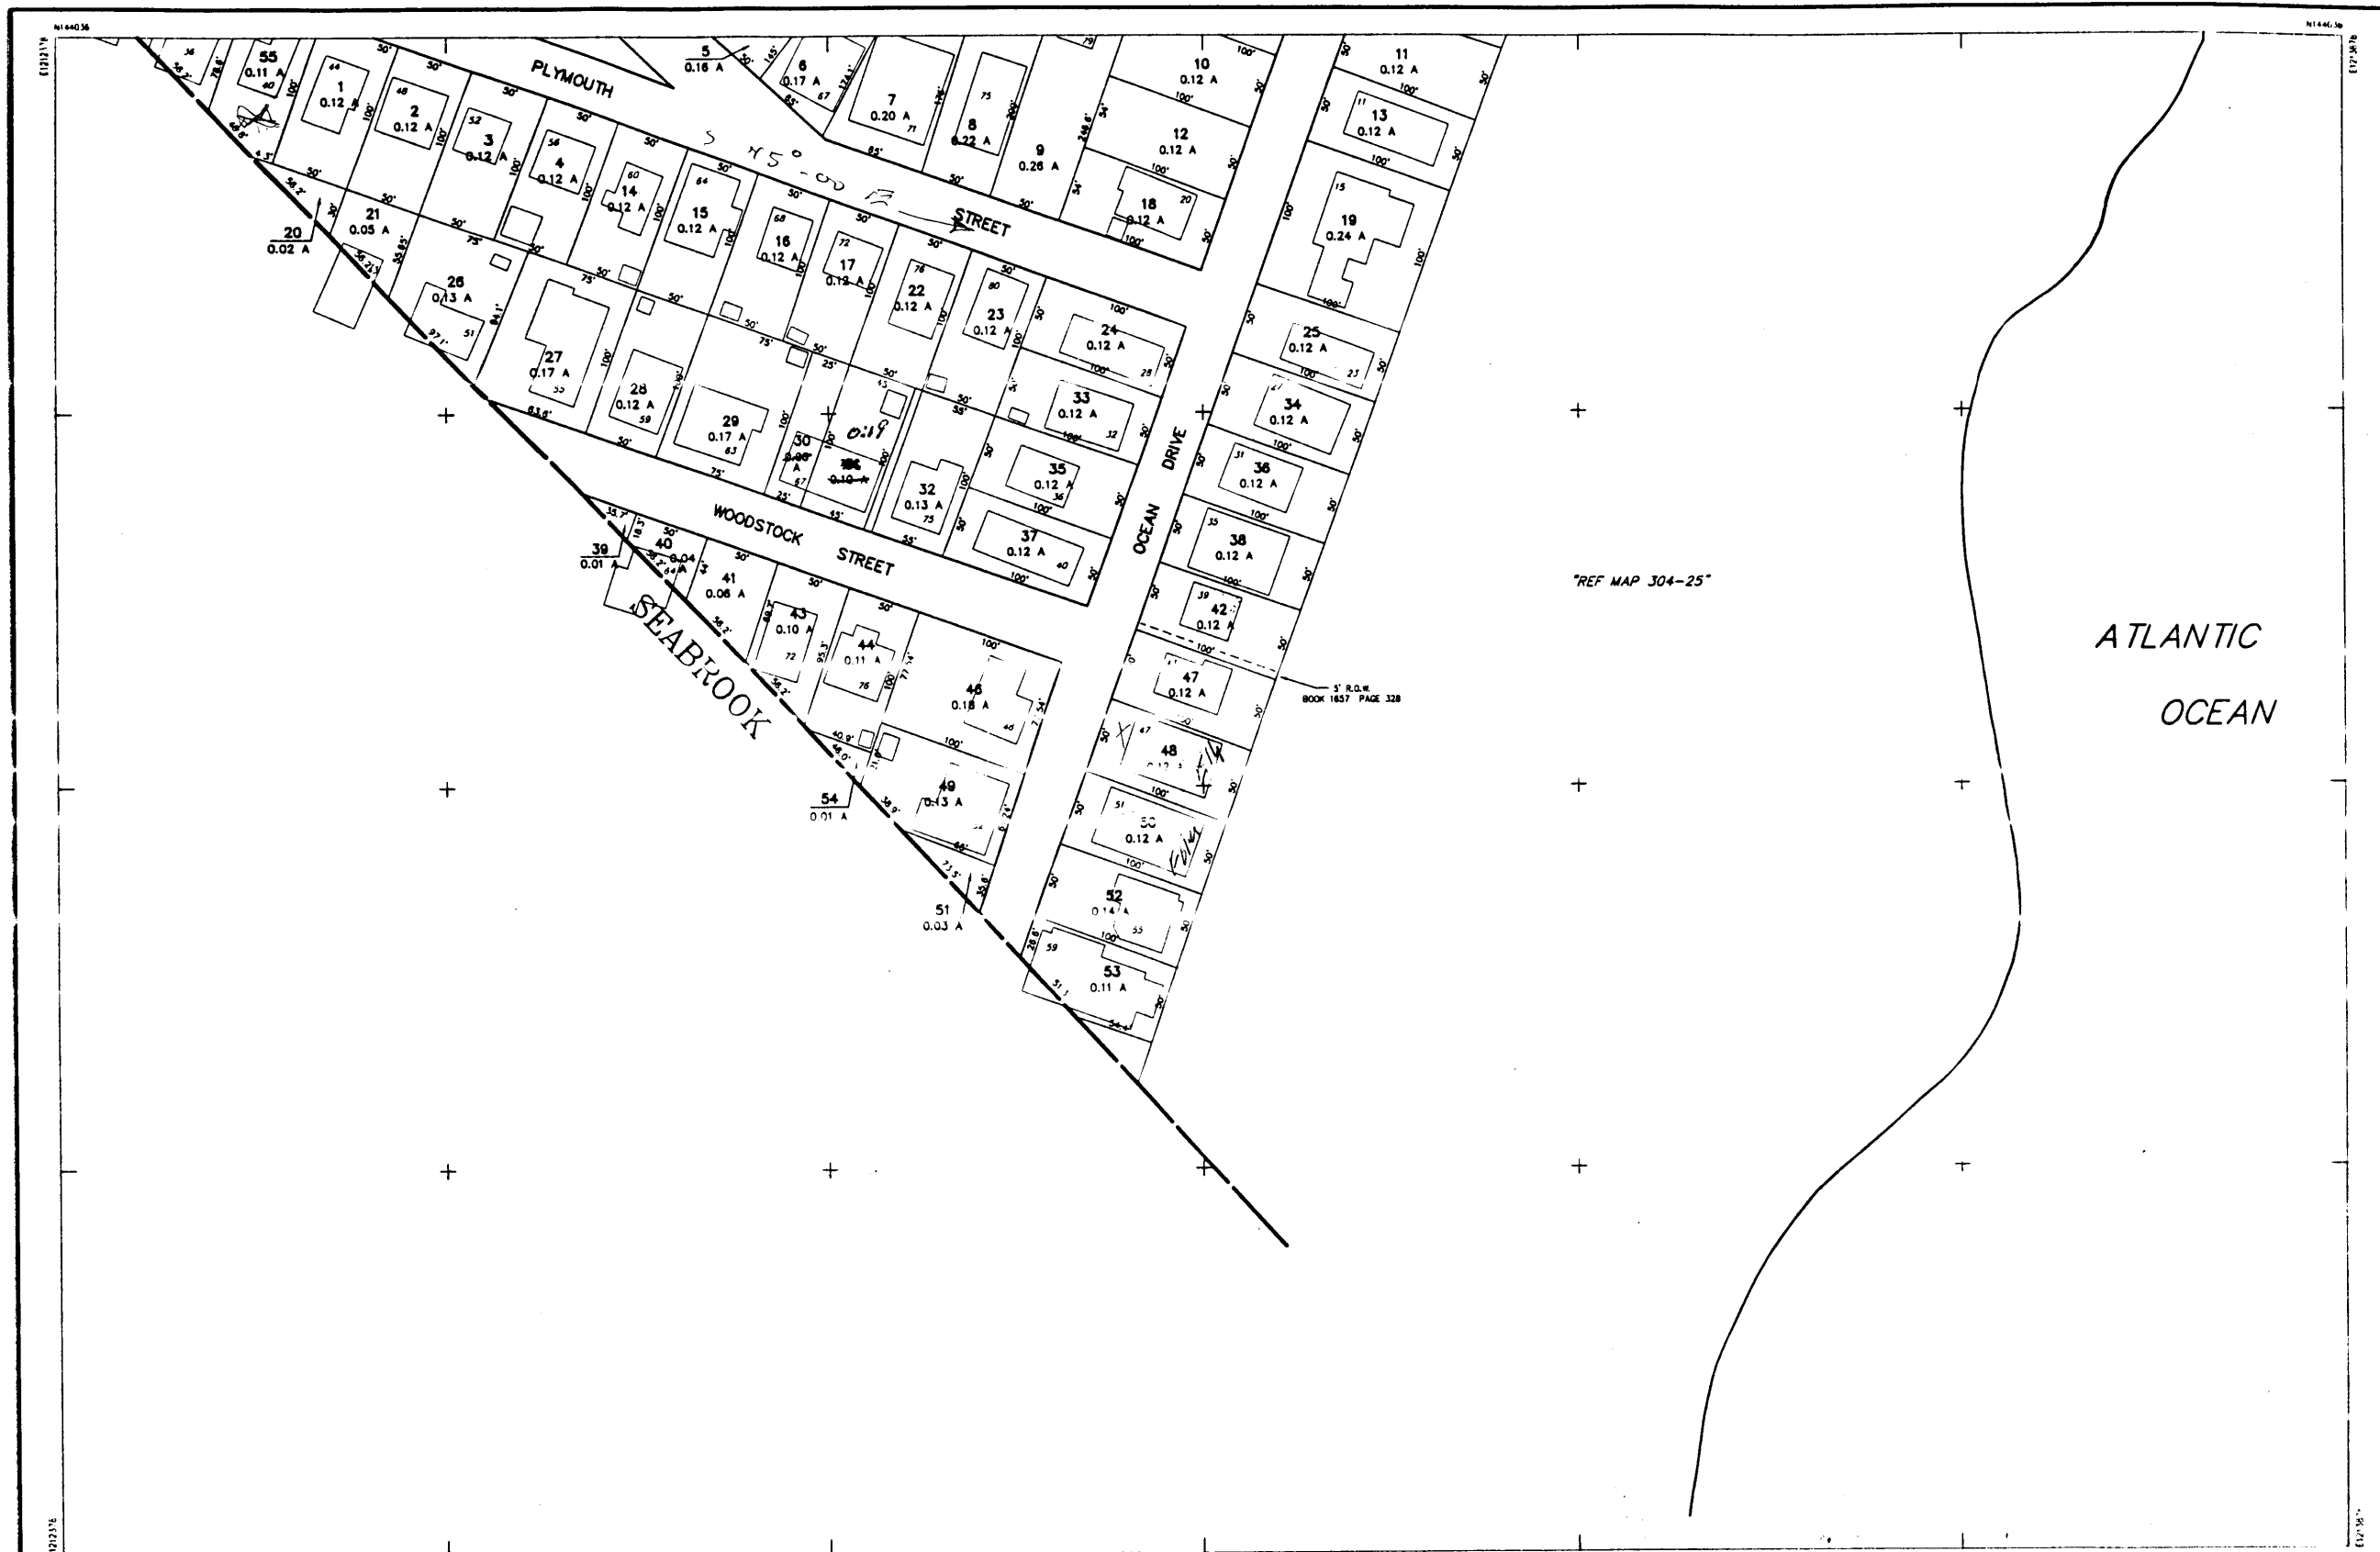

THIS MAP IS FOR ASSESSMENT PURPOSES ONLY.  
IT IS NOT VALID FOR LEGAL DESCRIPTION OR CONVEYANCE.

THE ORIGINAL HORIZONTAL DATUM WAS THE NEW HAMPSHIRE STATE PLANE  
COORDINATE SYSTEM HAD 1927. PRIOR TO DIGITIZING, C.A.I. CONVERTED THE  
DATUM TO HAD 1983.

ORIGINAL PROPERTY MAPS WERE PREPARED BY G. & UNDERWOOD ENGINEERS, INC.  
MAPS ARE REVISED AND REPRINTED BY CARTOGRAPHIC ASSOCIATES, INC.

DIGITIZED IN 1996 BY  
**CARTOGRAPHIC ASSOC. INC.**  
PROFESSIONAL CONSULTANTS

MUNICIPAL MAPPING - GIS - PROPERTY APPRAISAL  
11 PLEASANT STREET, P.O. BOX 287, LITTLETON, NEW HAMPSHIRE 03561  
(603)444-8768 - 1(800)322-4540 - FAX (603)444-1368

AREA 2.43 A OR 2.43 AS  
DIMENSION 100'  
MATCH REFERENCE 7-8-2'  
RIGHT OF WAY  
POOL  
WATER

LEGEND  
BUILDING  
BUILDING NUMBER  
COMMON OWNERSHIP  
EASEMENT  
WETLANDS

SCALE: 1" = 50'

FEET 0 50 100 150  
METERS 0 12.5 25 37.5

REVISED TO: April 1, 1998

PROPERTY MAPS  
**HAMPTON**  
NEW HAMPSHIRE

INDEX DIAGRAM  
303 304  
305

MAP NO.  
**305**

No. Parcel 31